


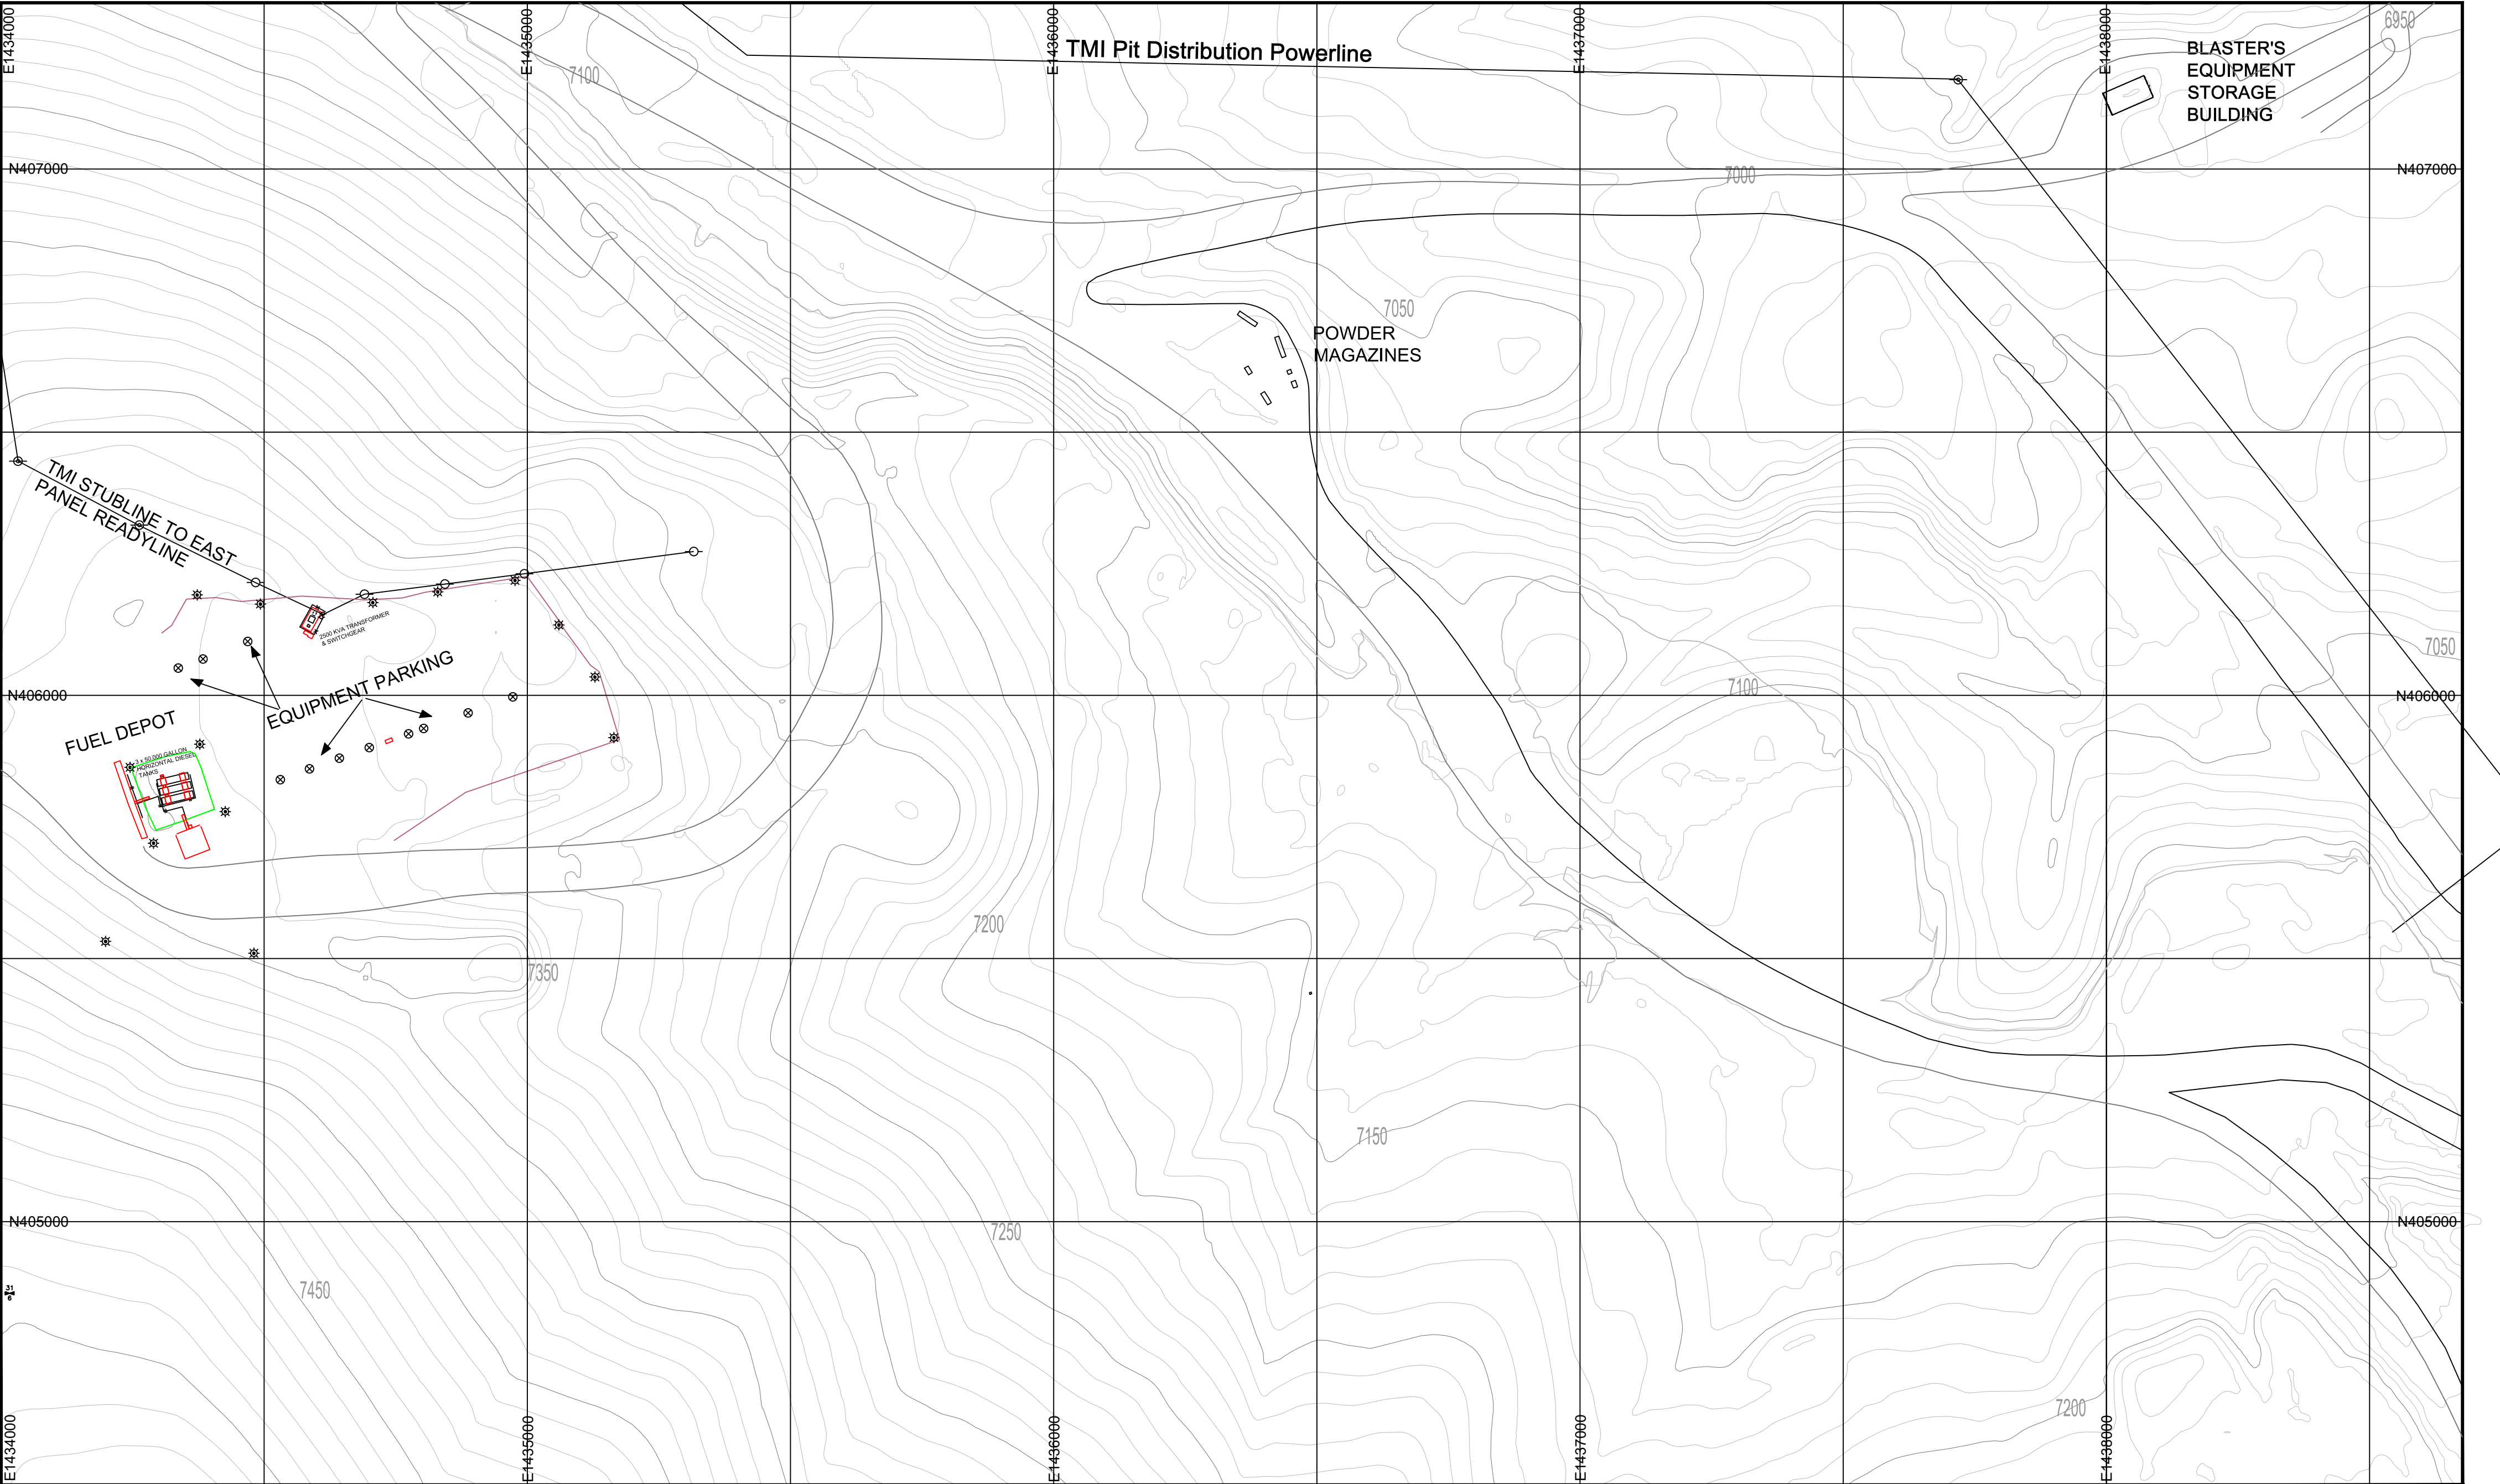

LEGEND

- CONTAINMENT BERM
- POWER POLES
- SAFETY BERM
- CONCRETE PAD
- LIGHT POLES
- BOLLARDS W/ ENGINE HEATER PLUG-INS

0 200 400 600

CONTAINER INTERVAL: 10 FEET SCALE: 1 IN = 200 FT

Topographic images created by WTC and processed by Trapper Mine. Trapper Mine Data is not to be used for other purposes without written permission. L:\Engineering\Permitting\133\1330010\1330010_1330010_1330010.dwg

Revision	Date	By	Description
PR11	03/02/22	WTC	PERMIT REVISION

TRAPPER MINING INC.

TRAPPER MINE CRAIG, CO.

EAST PANEL READY LINE AND FUEL DEPOT

SCALE: 1" = 100'

DESIGNED BY: WTC

DRAWN BY: WTC

DATE: 06/30/2022

Sheet 1 of 1

M 13C

SHEET 1