




CROSS - SECTION C PIT E 1410000

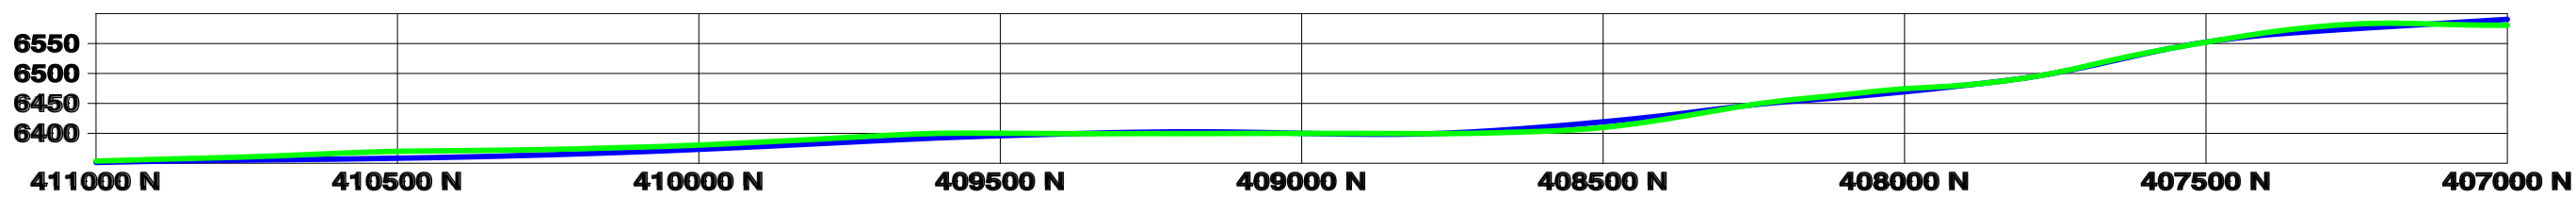


CROSS - SECTION C PIT E 1409000

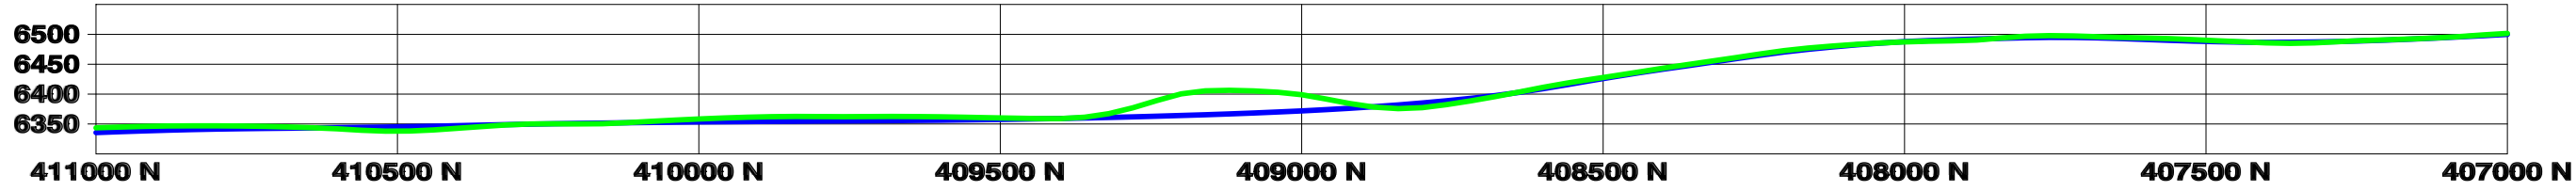


CROSS - SECTION C PIT E 1408000

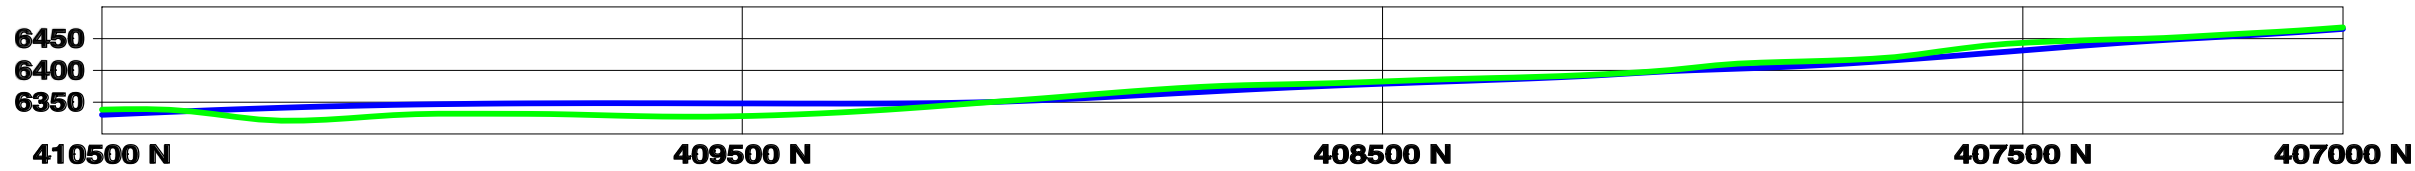


CROSS - SECTION C PIT E 1407000

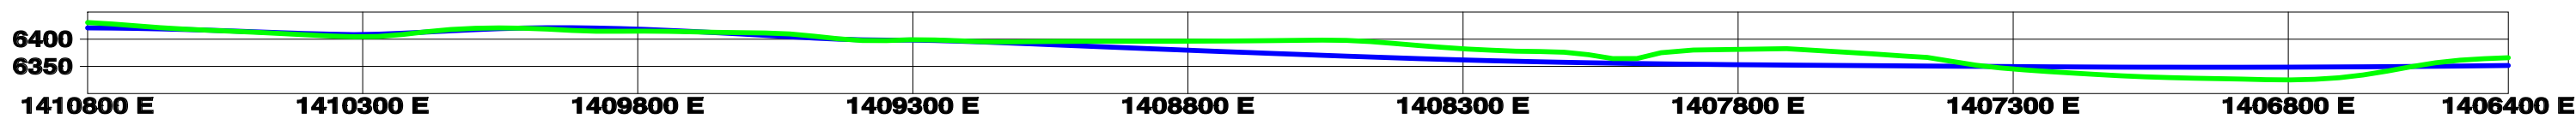


CROSS - SECTION C PIT N 409700

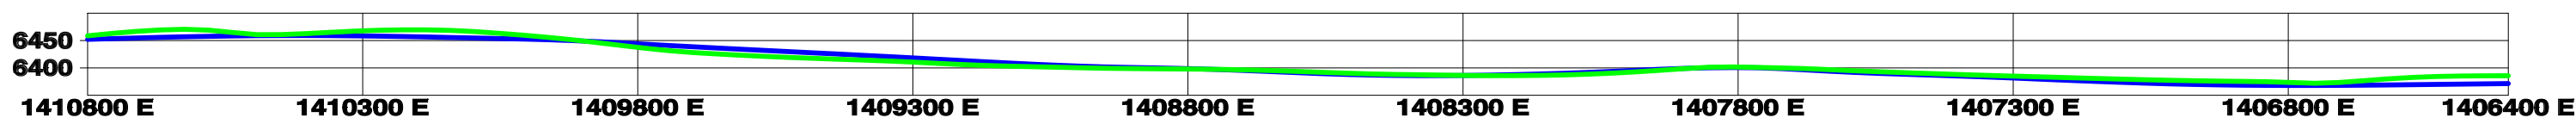


CROSS - SECTION C PIT N 408700

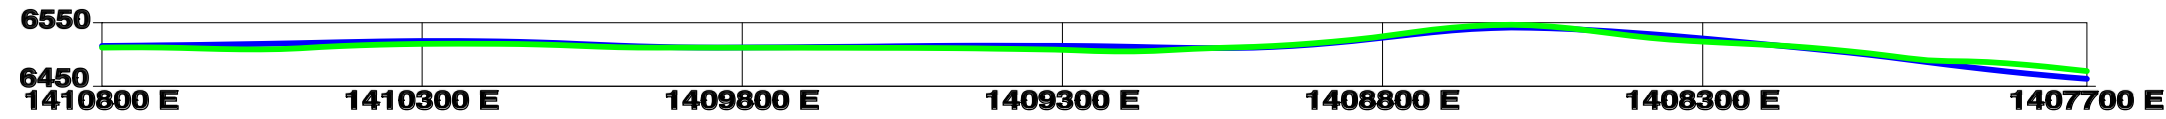


CROSS - SECTION C PIT N 407700

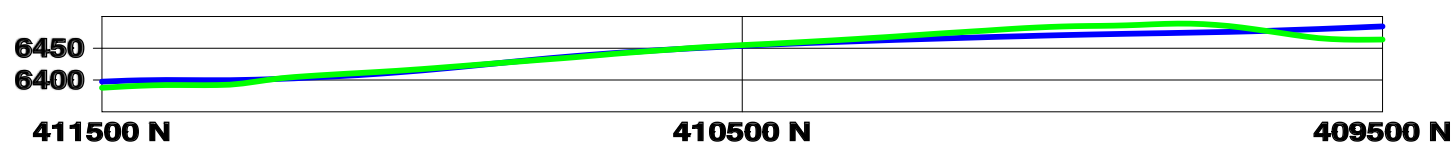


CROSS - SECTION J WEST PIT E 1415200

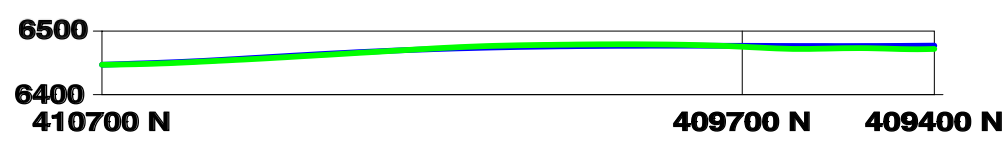


CROSS - SECTION J WEST PIT E 1414200

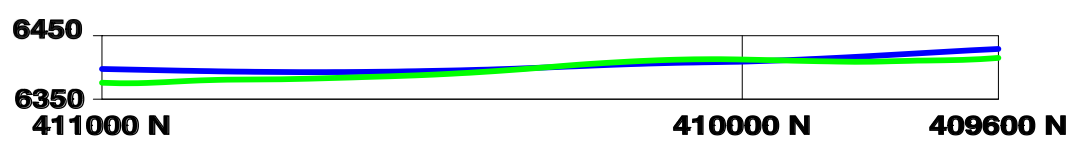

CROSS - SECTION J WEST PIT E 1413200

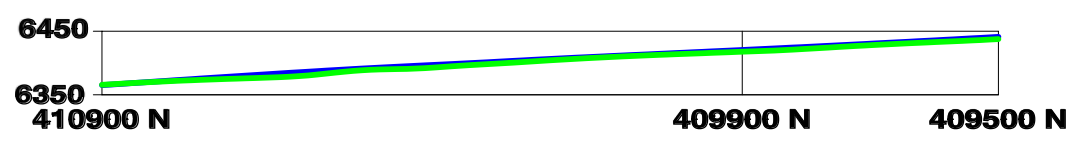


CROSS - SECTION J WEST PIT E 1412200

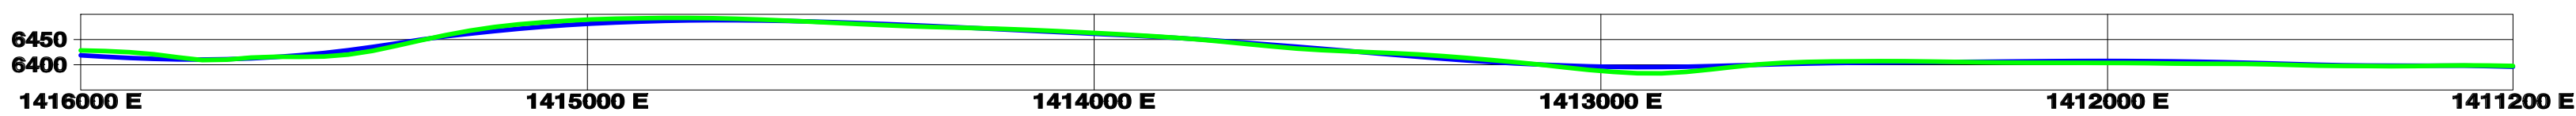

CROSS - SECTION J WEST PIT N 410200

LEGEND

PREMINE SURFACE
POSTMINE SURFACE

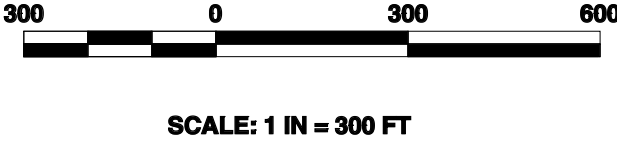

Note: Postmining cross-section locations are shown on Map M12, "Postmining Topography."

Revision				Date	By	Description	TRAPPER MINING INC.			
PR-11				6/01/22	TMP	PERMIT REVISION	TRAPPER MINE		CRAIG, CO.	
							POSTMINING CROSS SECTIONS			
							SCALE: 1" = 300' DESIGNED BY: TMP DRAWN BY: TMP DATE: 6/01/22 SHEET 1 			