




CROSS - SECTION I EAST PIT E 1417600

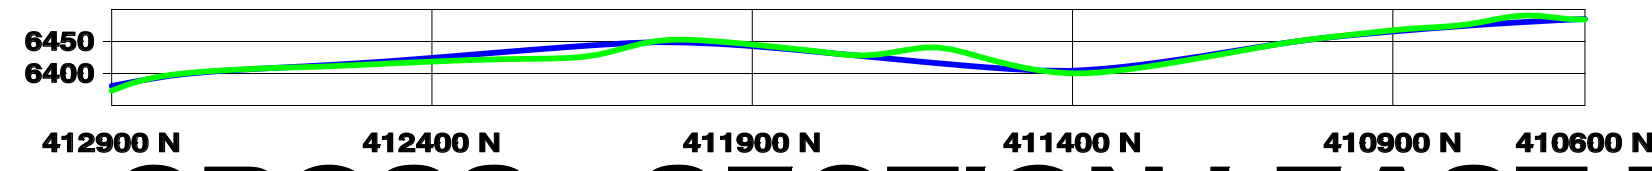


CROSS - SECTION I EAST PIT E 1416600

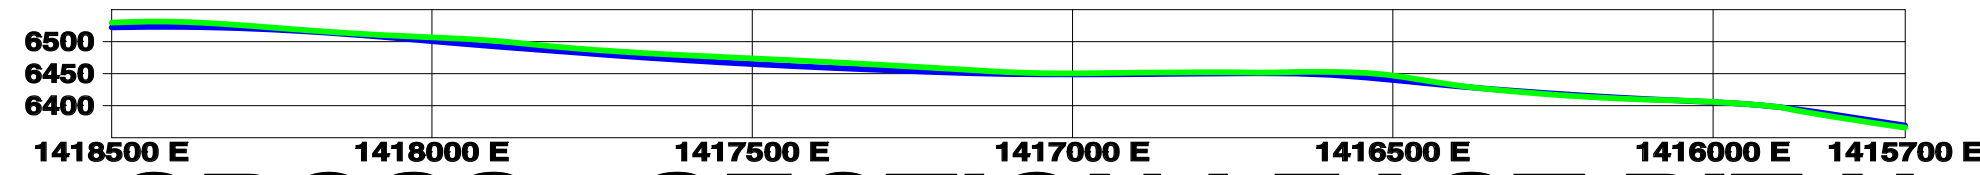


CROSS - SECTION I EAST PIT N 412000

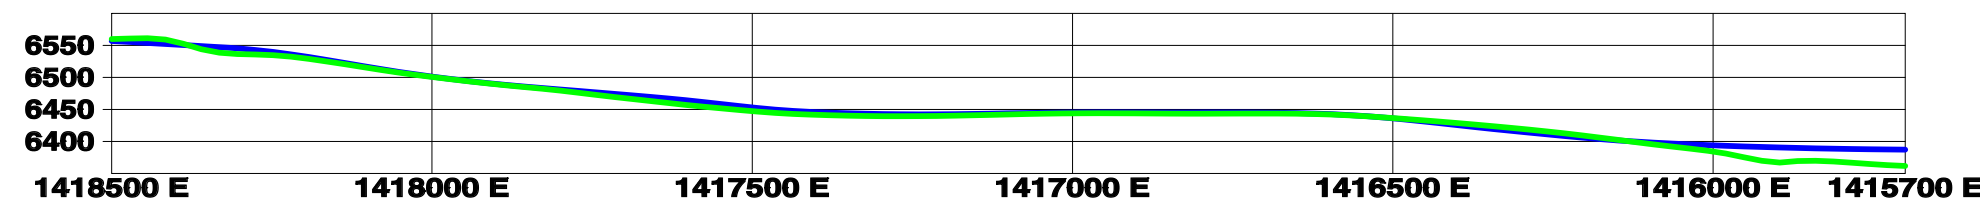


CROSS - SECTION I EAST PIT N 411100

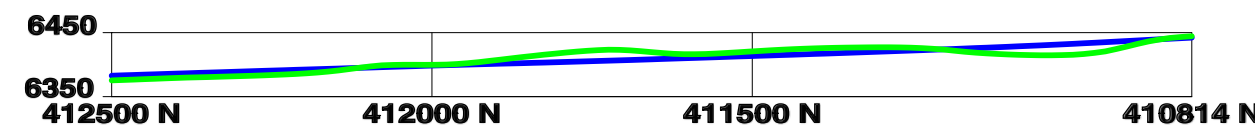


CROSS - SECTION I MIDDLE PIT E 1414200

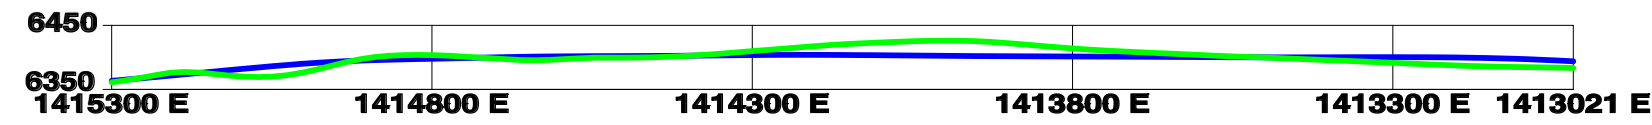


CROSS - SECTION I MIDDLE PIT N 411800

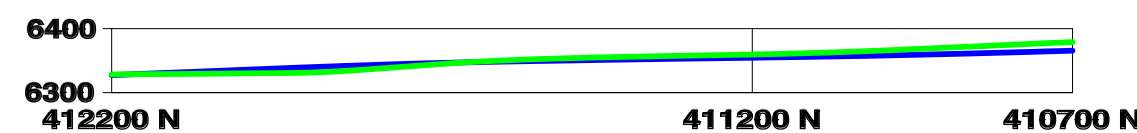


CROSS - SECTION I WEST PIT E 1410900

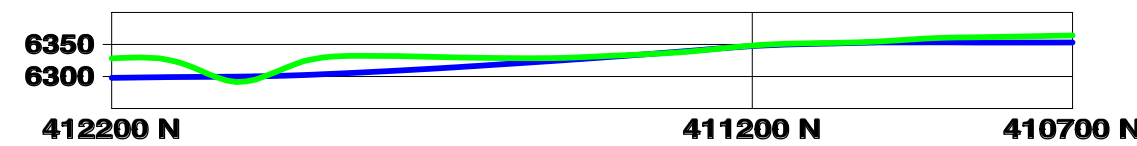


CROSS - SECTION I WEST PIT E 1409900

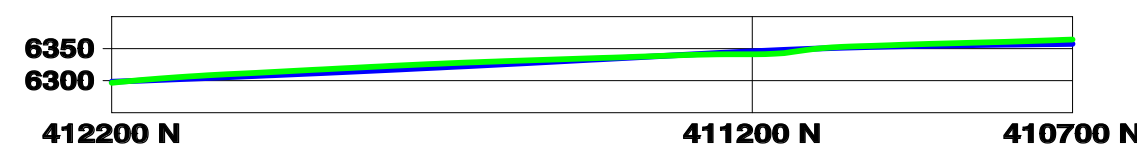

CROSS - SECTION I WEST PIT E 1408900

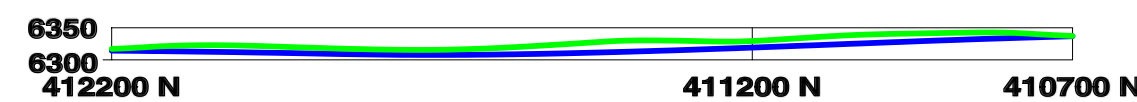


CROSS - SECTION I WEST PIT E 1407900

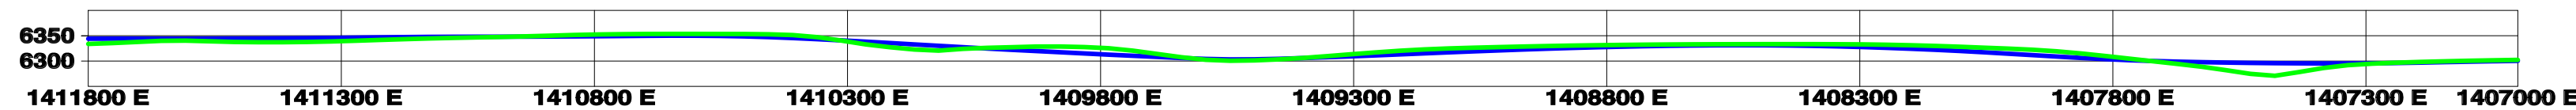

CROSS - SECTION I WEST PIT N 411600

LEGEND

PREMINE SURFACE
POSTMINE SURFACE

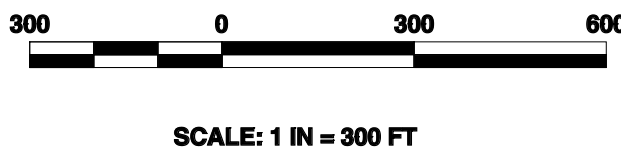

Note: Postmining cross-section locations are shown on Map M12, "Postmining Topography."

Revision	Date	By	Description
PR-11	6/01/22	TMP	PERMIT REVISION

TRAPPER MINING INC.	
TRAPPER MINE	CRAIG, CO.
POSTMINING CROSS SECTIONS	
SCALE: 1" = 300' DESIGNED BY: TMP DATE: 6/01/22	Sheet 2 of 4 M 14A SHEET 1

