



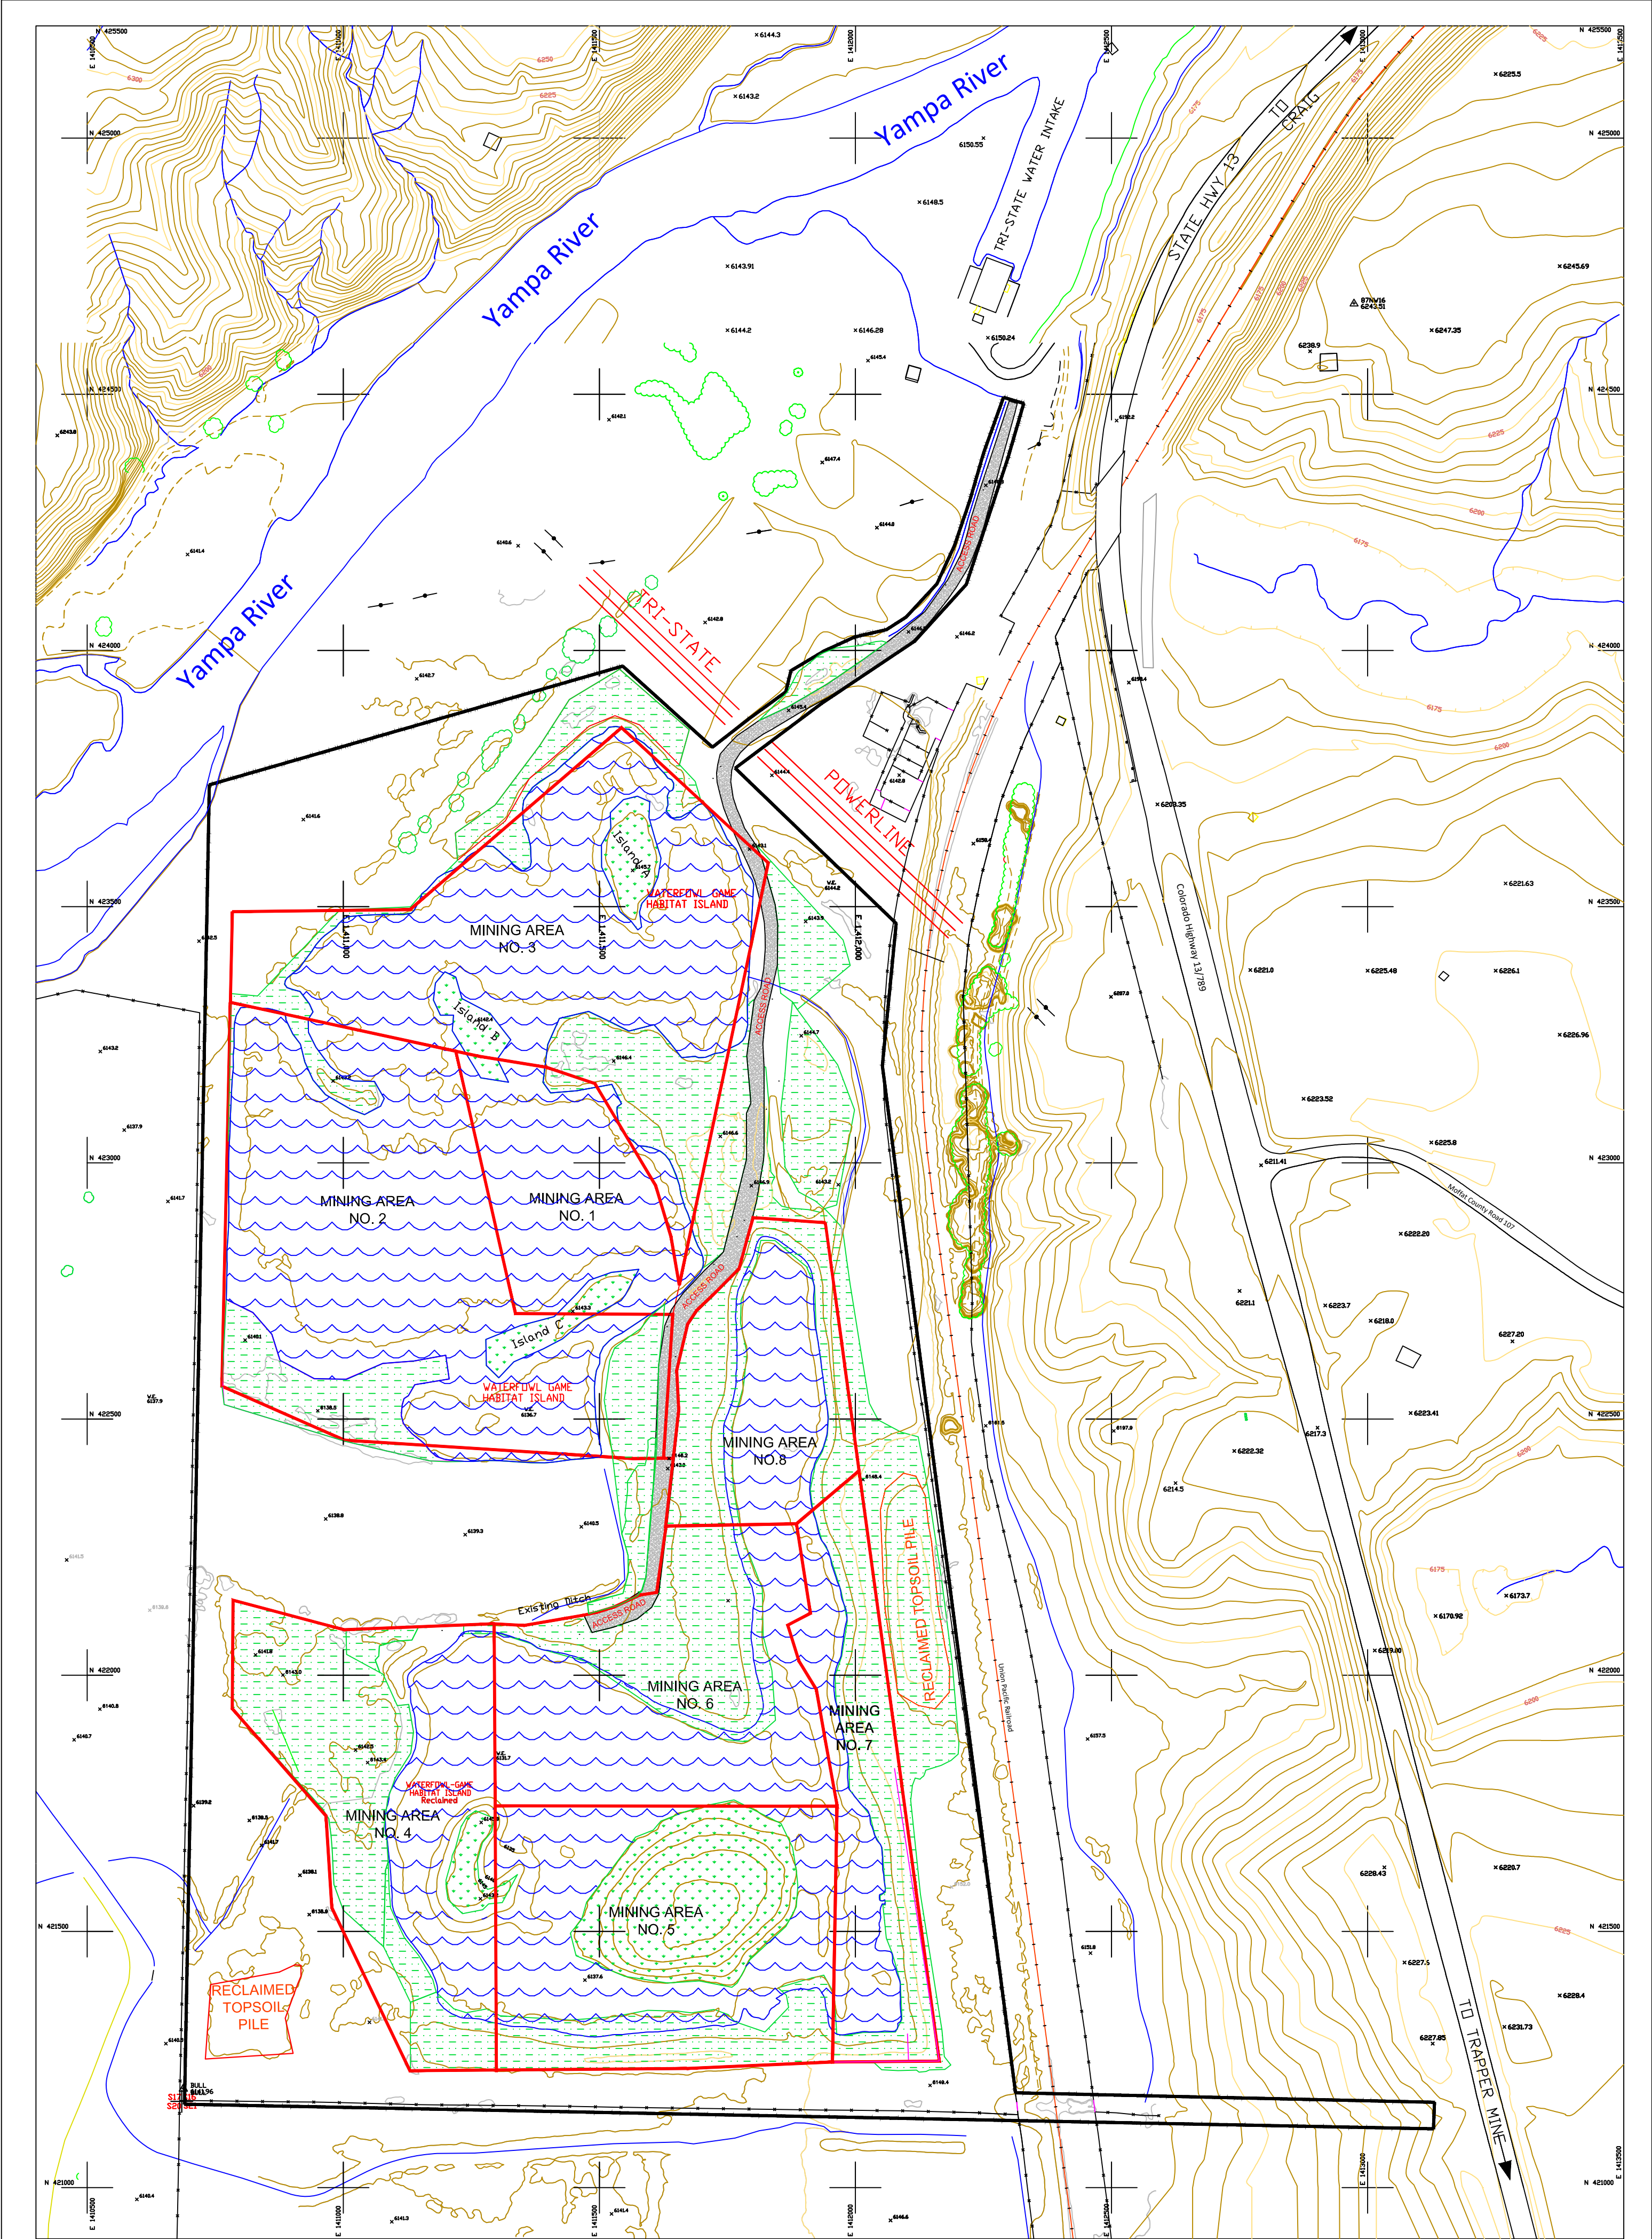

LEGEND

- | | | | |
|--|-------------------------|--|----------------------|
| | PERMIT BOUNDARY | | ACCESS ROAD |
| | POST MINING LIMITS | | RECLAMATION (ISLAND) |
| | STORM WATER DITCH | | RECLAMATION (LAND) |
| | RECLAMATION and (WATER) | | |

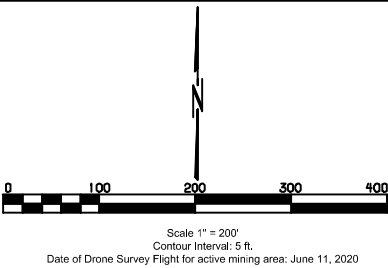

WILLIAMS FORK MINING COMPANY WILLIAMS FORK PIT		CRAIG, CO
SAND and GRAVEL SITE 2022		
SCALE DESIGNED BY: WTC DRAWN BY: WTC DATE: 10/22/2021	MAP NO. 1 OF 1	