
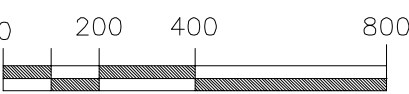
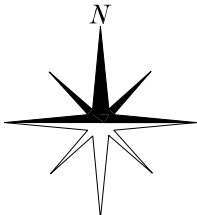


**ELLICOTT SAND AND GRAVEL, LLC.**  
**SCHUBERT RANCH SAND RESOURCE**  
**MLRB PERMIT # M-2018-063**  
**2022 ANNUAL REPORT MAP**

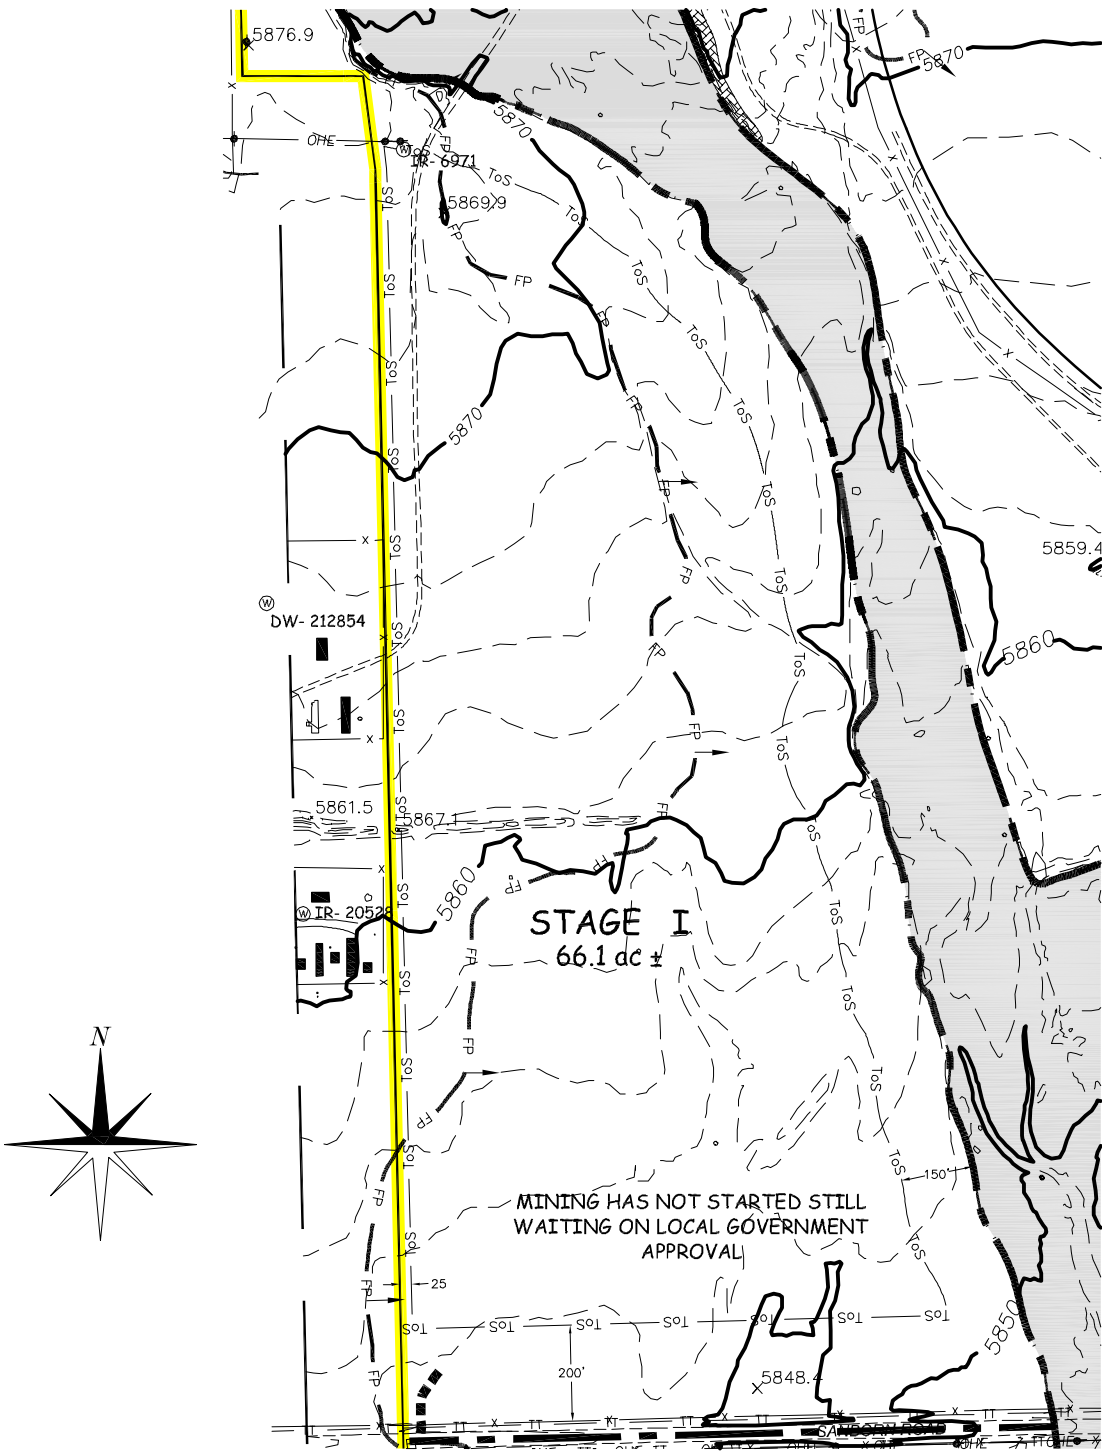

SCALE 1"=400'  
NOV 04, 2022 - 12:26:33

*Signature of Steven L. Ben*

PREPARED BY: **ENVIRONMENT, INC.**  
7985 VANCE DR., # 205A  
ARVADA, CO 80003  
(303) 423-7297  
Environment-inc@outdrs.net

**LEGEND**

- PERMIT BOUNDARY/ AFFECTED LANDS
- ROADS (HAUL, ACCESS) (TYP.)
- FENCE
- STAGE LINE
- EPHEMERAL DRAINAGE
- FLOOD PLAIN (100 YR)
- LANDOWNER BANK ARMORING