


FREDSTROM RESOURCE  
MINING PLAN

- NOTES:
- 1) THE HOURS OF MINING OPERATION AT THE SITE WILL BE MONDAYS THROUGH FRIDAYS, 7:00 A.M. TO 7:00 P.M. OR DAYLIGHT TO DARK (WHICHEVER IS MORE RESTRICTIVE). ONLY HAULING AND EQUIPMENT MAINTENANCE WILL BE ALLOWED ON SATURDAYS.
  - 2) IF SUSTAINED WINDS EXCEED 30 MPH AT MINING SITES, OPERATIONS WILL CEASE UNTIL THE WIND SPEED DROPS BELOW 30 MPH.

FLOOD HAZARD LEGEND:  
FLOODPLAIN INFORMATION PER FIRM FLOOD  
INSURANCE RATE MAP NO. 08015C0210 F,  
DATED JUNE 2, 1995.

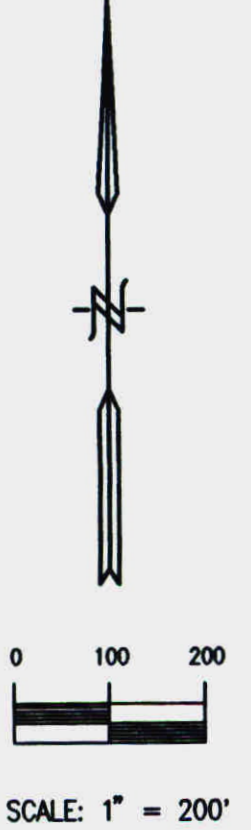

- LEGEND:
- PROPOSED PERMIT BOUNDARY
  - LIMITS OF MINING AREAS
  - SECTION LINE
  - 100 YR. FLOODPLAIN
  - EXISTING TREES
  - EXISTING WATER
  - EXISTING 2' CONTOURS
  - EXISTING STRUCTURES
  - EXISTING FENCE
  - EXISTING WATER LINE
  - MINING SEQUENCE
  - HAUL ROAD
  - TEMPORARY SCREENING DESIGNED TO BE REMOVED UPON COMPLETION OF MINING
  - CONVEYOR
  - EXISTING ELECTRIC LINE APPROXIMATE LOCATION
  - EXISTING TELEPHONE PEDESTALS APPROXIMATE LOCATION

ANNUAL REPORT MAP, 01-07-2023  
Fredstrom Resources, M2001016  
NO DISTURBANCES TO DATE

Permit # M-2001-016 Confidential:  
Class: Application Type: Seq: To:  
Doc Name: Mining Plan Map  
Doc Date (if no date stamp):

ENVIRONMENTAL DESIGN:  
**Anderson & Company**  
420 sunset street  
longmont, colorado 80501  
phone (303) 776-4636  
metro (303) 545-2910

PLANNING & ENGINEERING:  
**ROCKY MOUNTAIN CONSULTANTS INC.**  
1000 DELAWARE AVENUE SUITE 500  
LONGMONT, COLORADO 80501  
PHONE: (303) 772-5282

| NO. | DESCRIPTION | DATE BY    |
|-----|-------------|------------|
| 1   | PRELIMINARY | 2/15/01 BB |
| 2   | FINAL       | 8/29/01 BB |
| 3   | DWG         | 3/1/01 DB  |

MLRB 112 PERMIT - MINING PLAN  
**FREDSTROM RESOURCE**  
AGGREGATE INDUSTRIES WEST CENTRAL REGION, INC.  
Longmont, Colorado

SCALE: 1"=200'  
DATE: 3/1/01  
DESIGNED BY: BB/DB/BB  
DRAWN BY: KES/SR  
CHECKED BY: DB  
JOB NO.  
80-3919.003.00  
EXHIBIT C  
OF 3

RECEIVED  
MAY 18 2001  
Division of Minerals and Geology

