


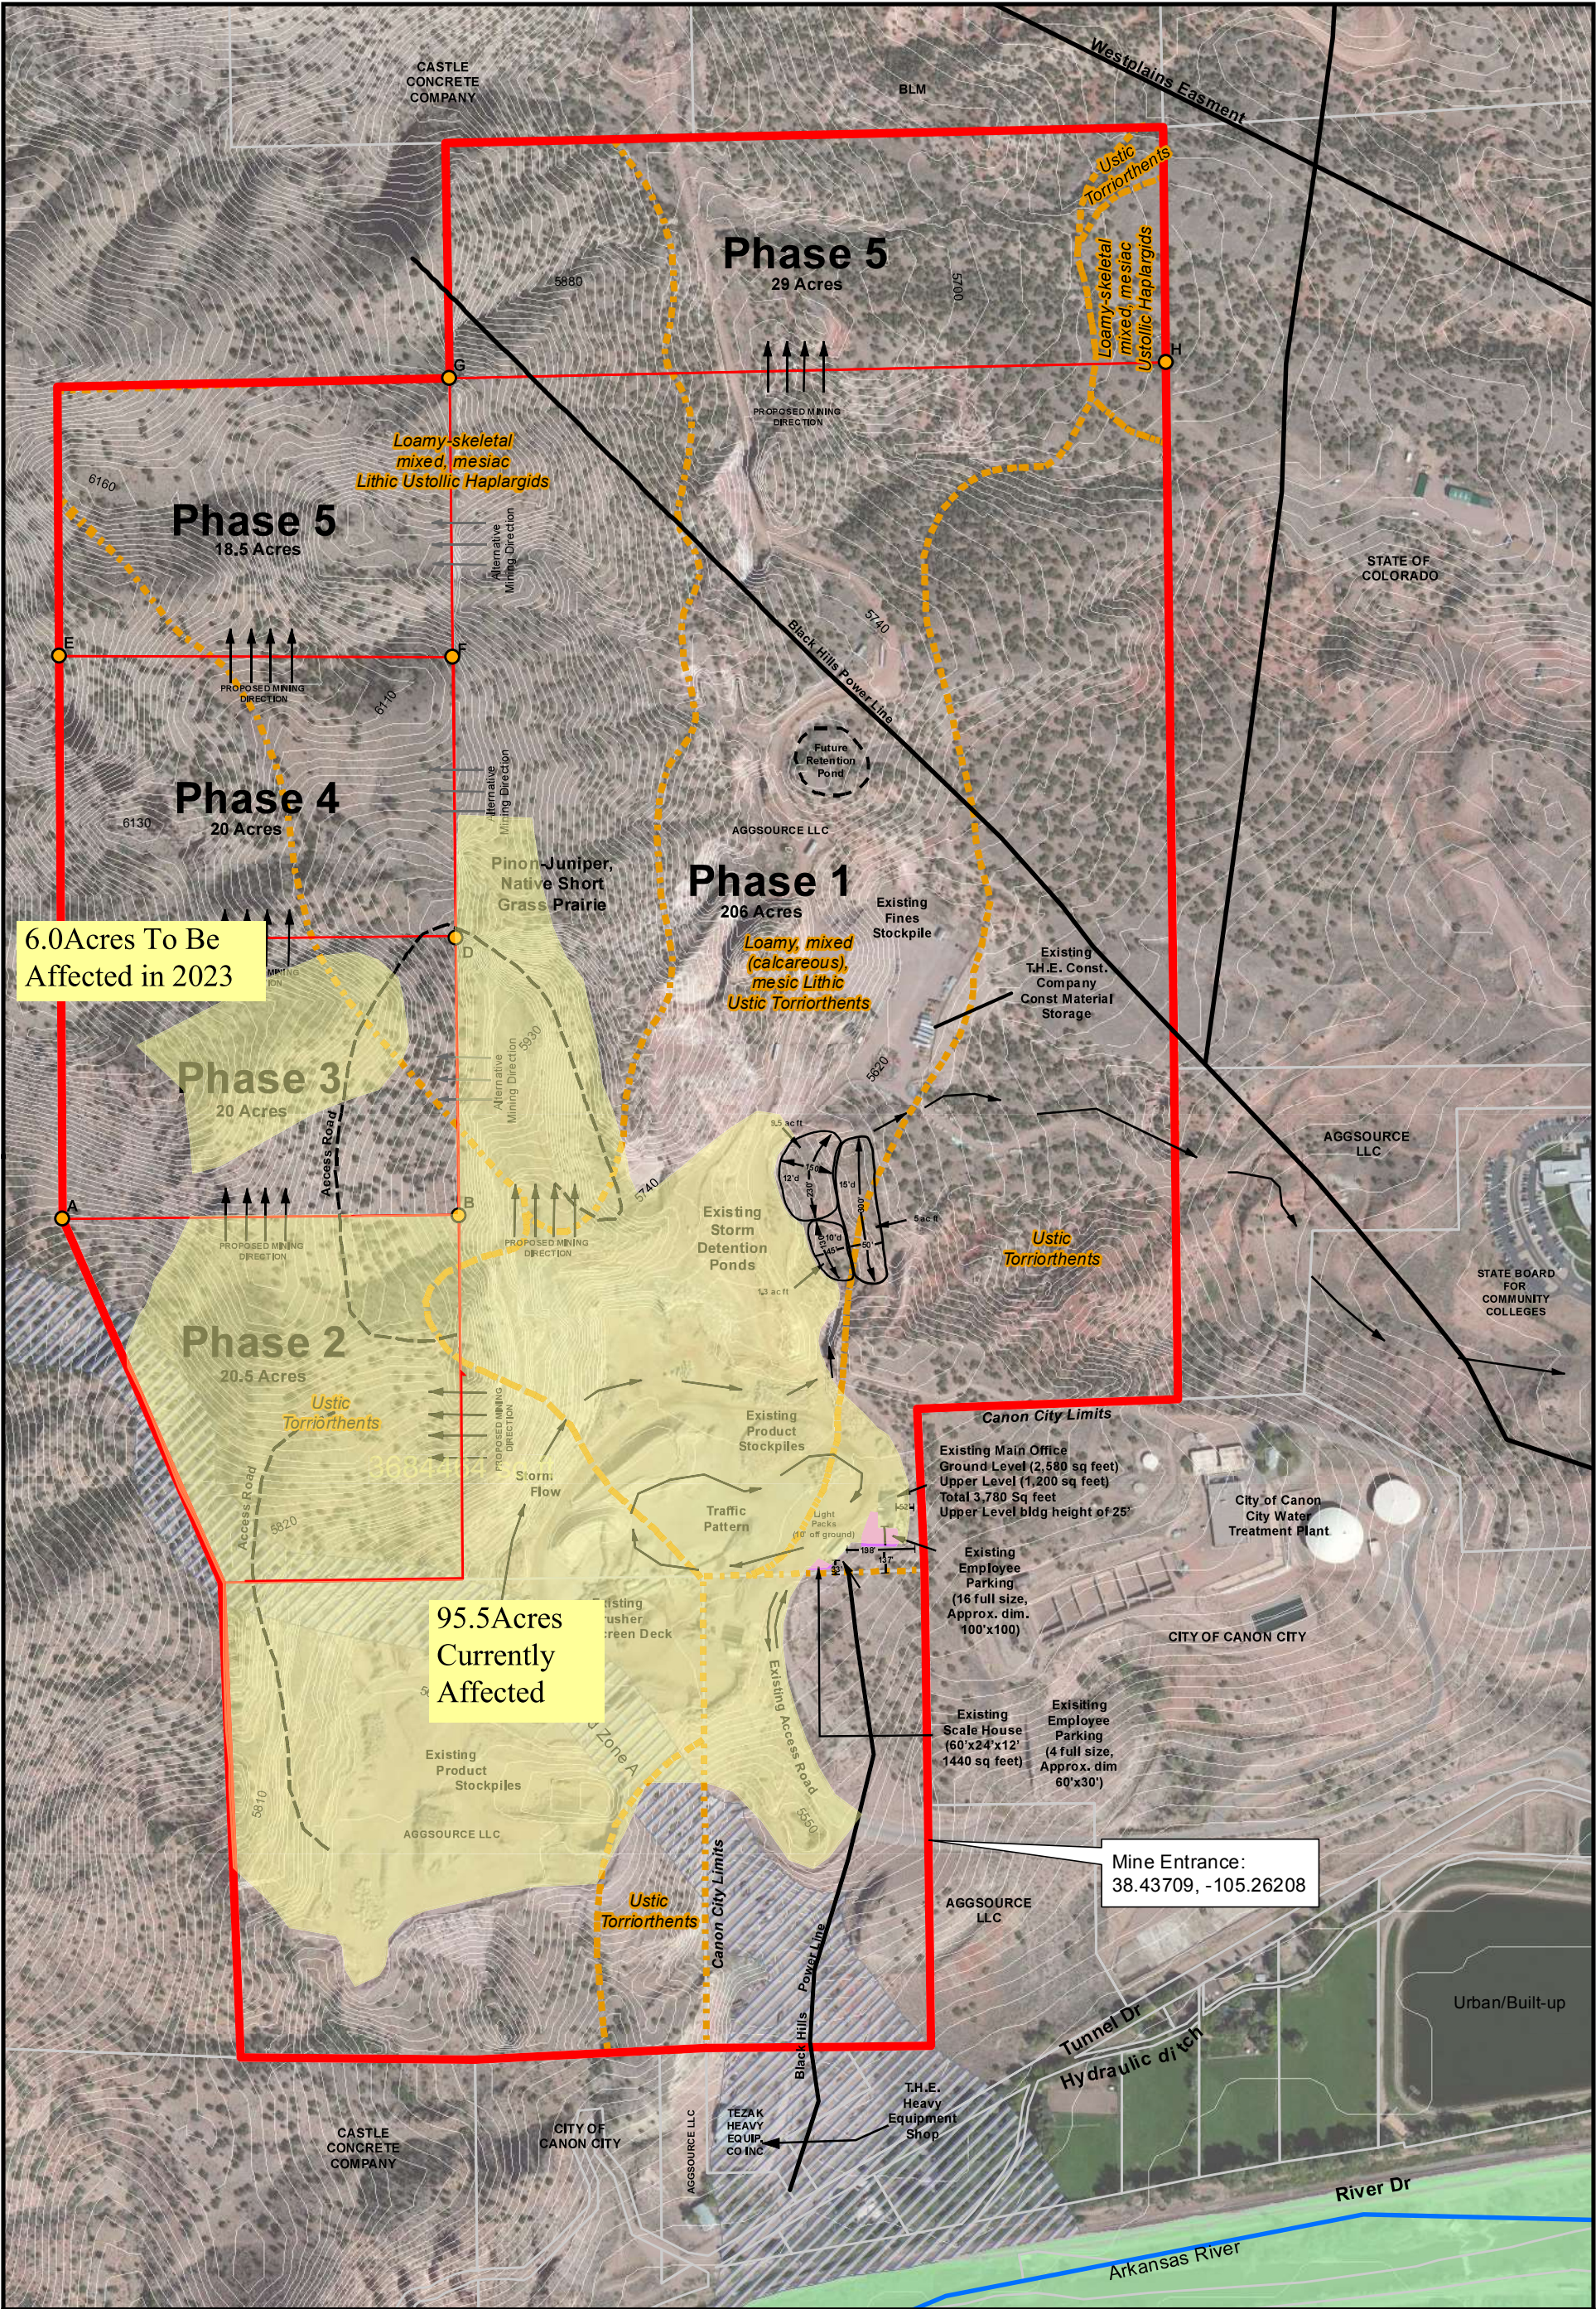

Legend

- Lighting Packs
- Permit Boundary
- FEMA Flood Zone A
- FEMA Flood Zone AE
- Fremont Parcels
- Soils
- CONTOUR = 10 FT.

PHASE CORNERS

A	38.44183, -105.27047
B	38.441853, -105.26662
C	38.443962, -105.27048
D	38.44397, -105.26664
E	38.446125, -105.27048
F	38.44611, -105.26667
G	38.448238, -105.26669
H	38.448341, -105.25974

T.H.E. Aggregate Source
November 2022 Annual Report
Map. Permit # M-1977-193

0 250 500
Feet

N