


Deer Creek Ventilation Facilities (See Detail Below)

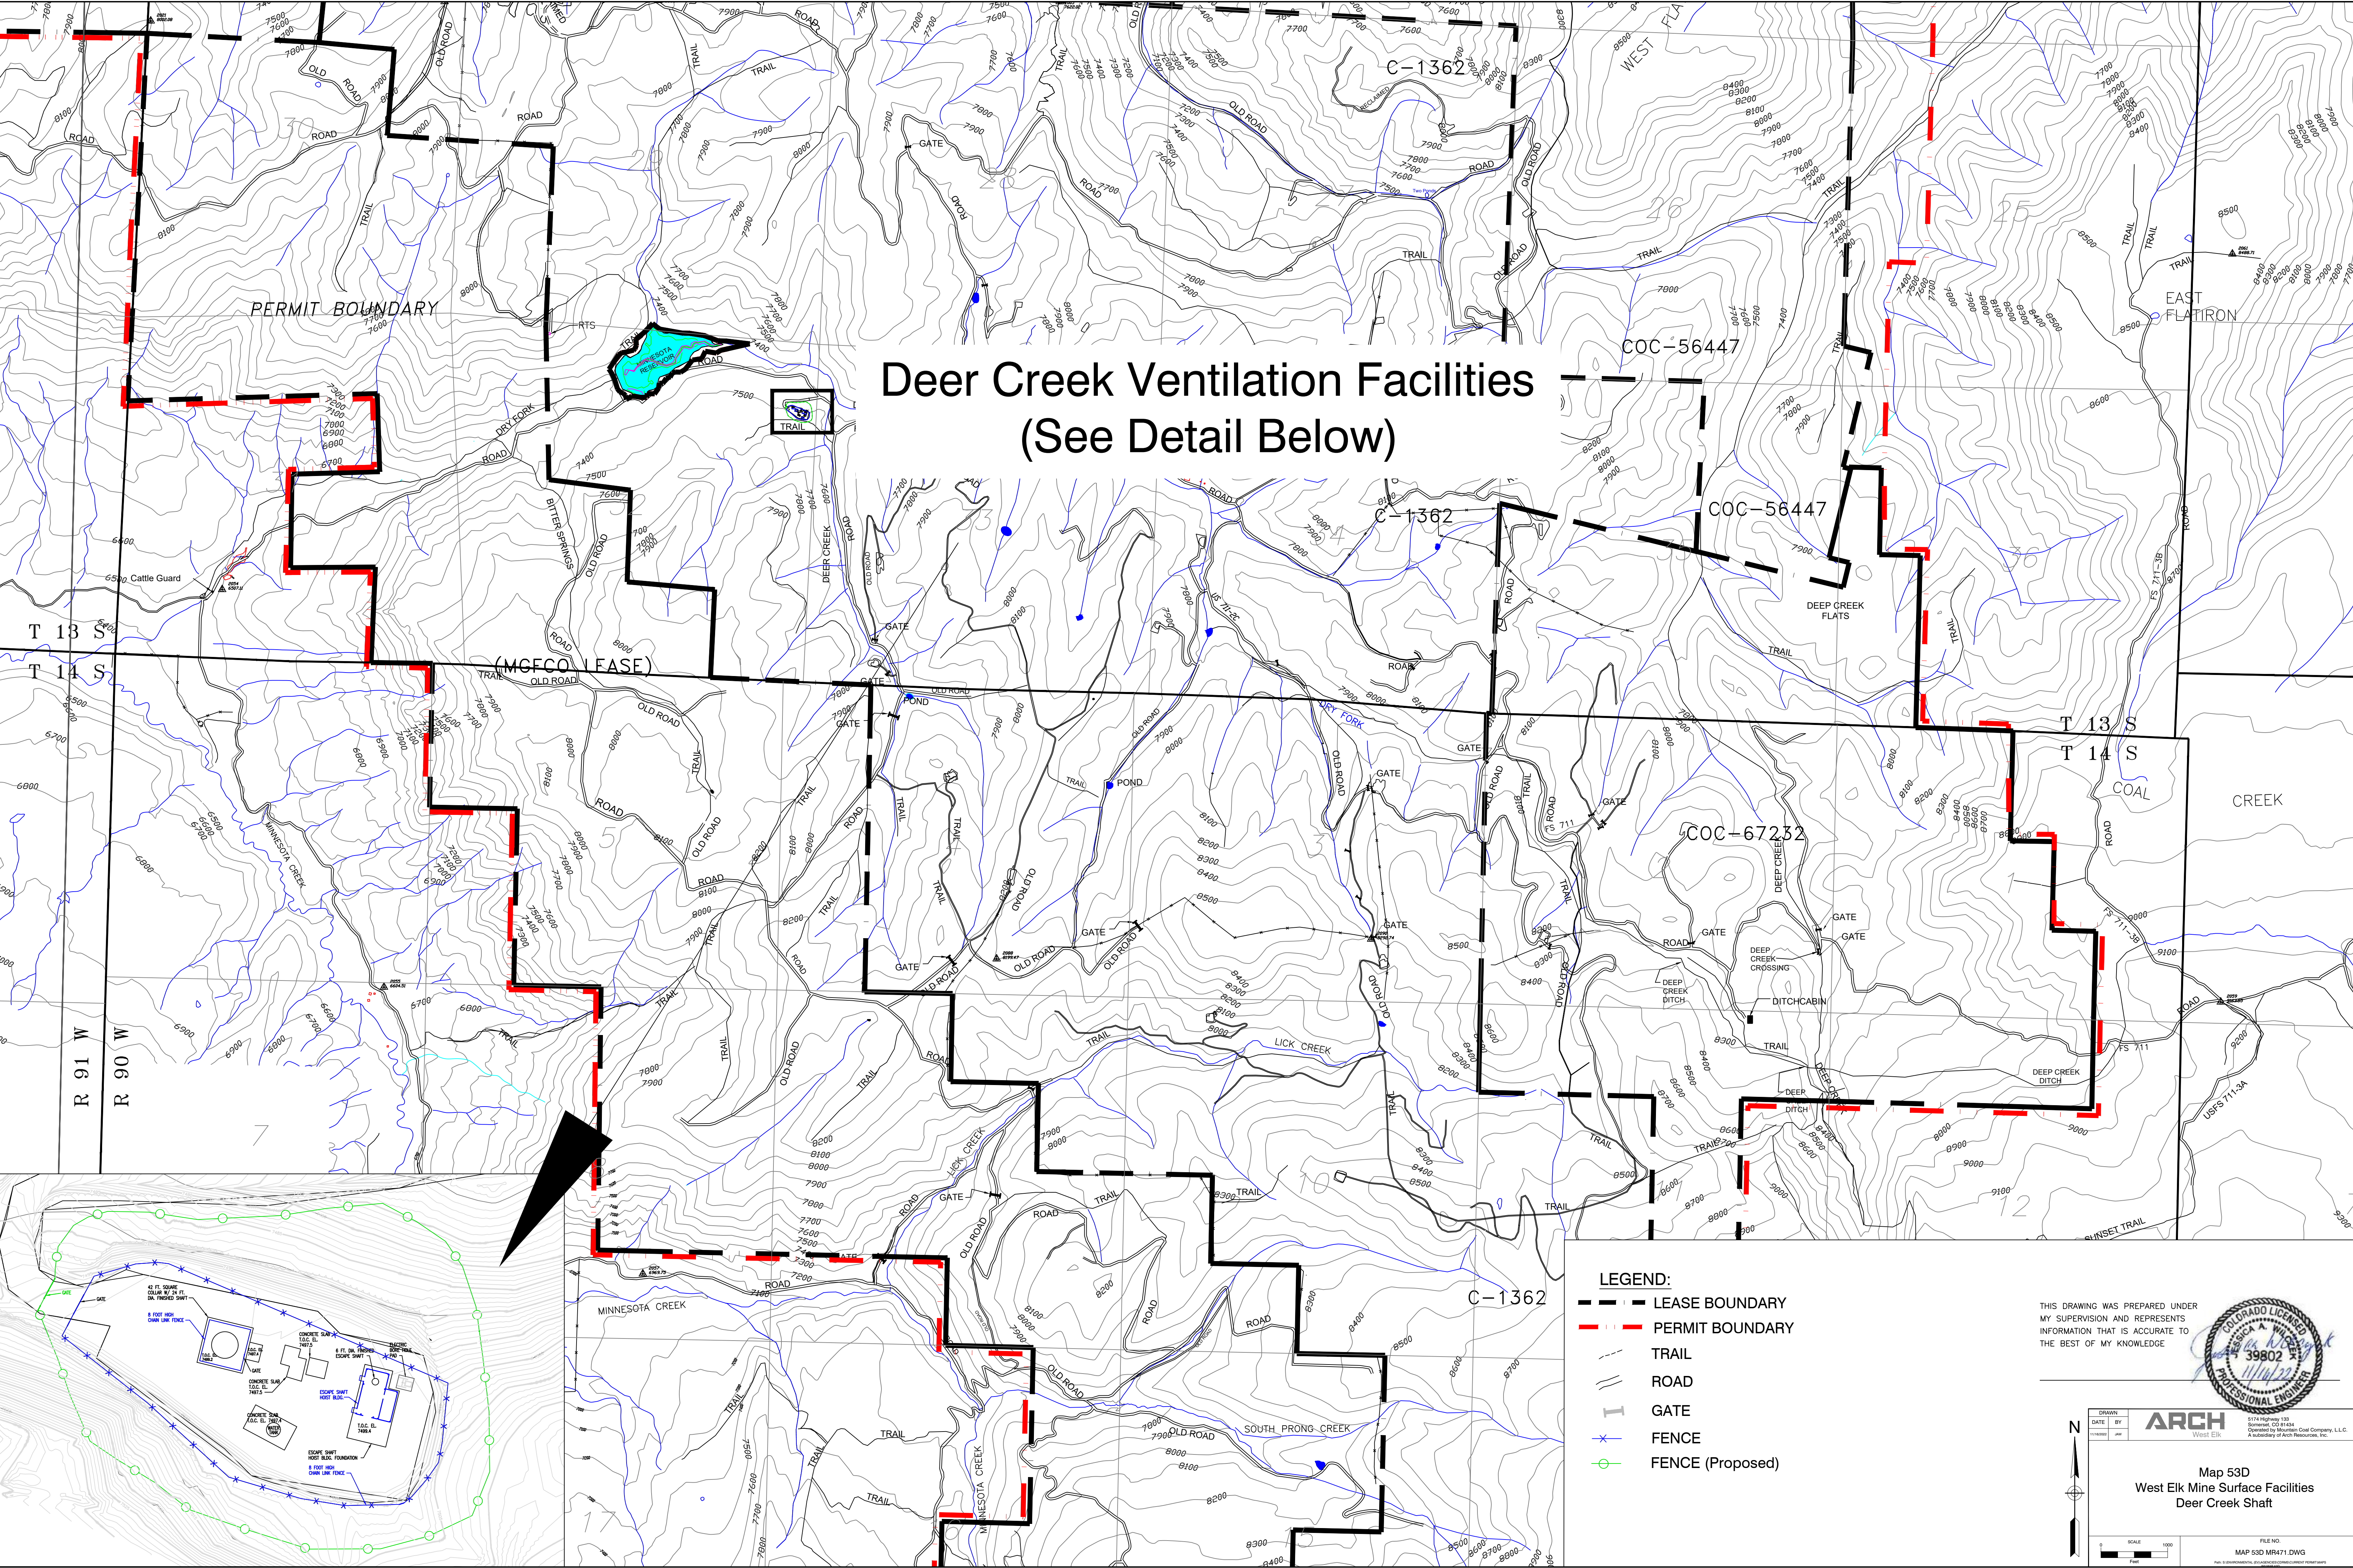

- LEGEND:**
- LEASE BOUNDARY
 - PERMIT BOUNDARY
 - TRAIL
 - ROAD
 - GATE
 - FENCE
 - FENCE (Proposed)

THIS DRAWING WAS PREPARED UNDER MY SUPERVISION AND REPRESENTS INFORMATION THAT IS ACCURATE TO THE BEST OF MY KNOWLEDGE

ARCH
West Elk

Map 53D
West Elk Mine Surface Facilities
Deer Creek Shaft

FILE NO.
MAP 53D MR471.DWG

DATE: 11/14/22
BY: [Signature]
CHECKED: [Signature]

SCALE: 0 1000 Feet

COLORED LICENSED PROFESSIONAL ENGINEER
39802
11/14/22