


SILT PIT M-1981-2025G  
2022 - ANNUAL REPORT

## AFFECTED LANDS

2022 - ANNUAL REPORT



ROAD

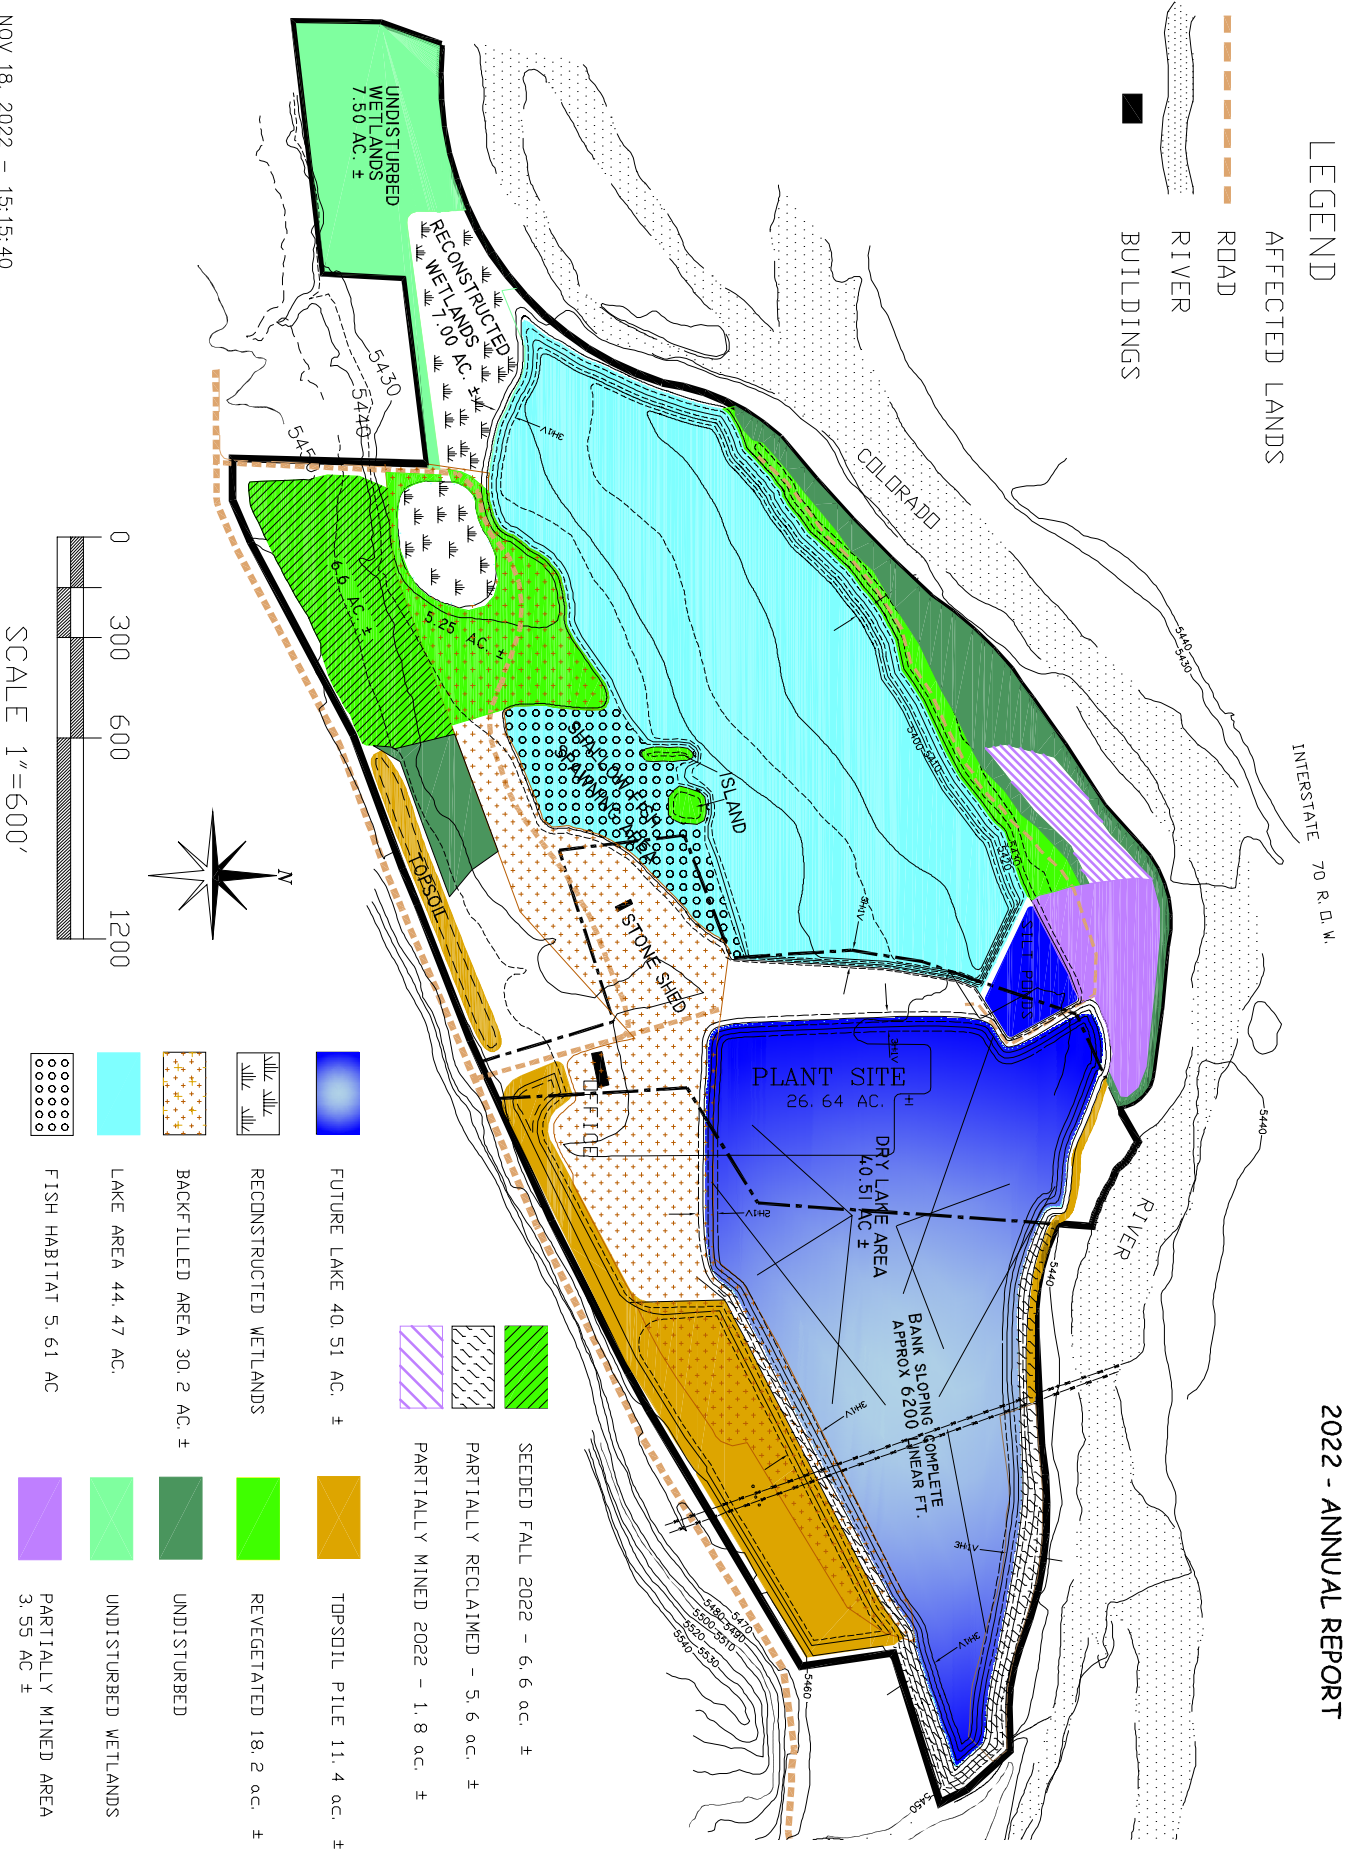

SCALE 1"=600'