


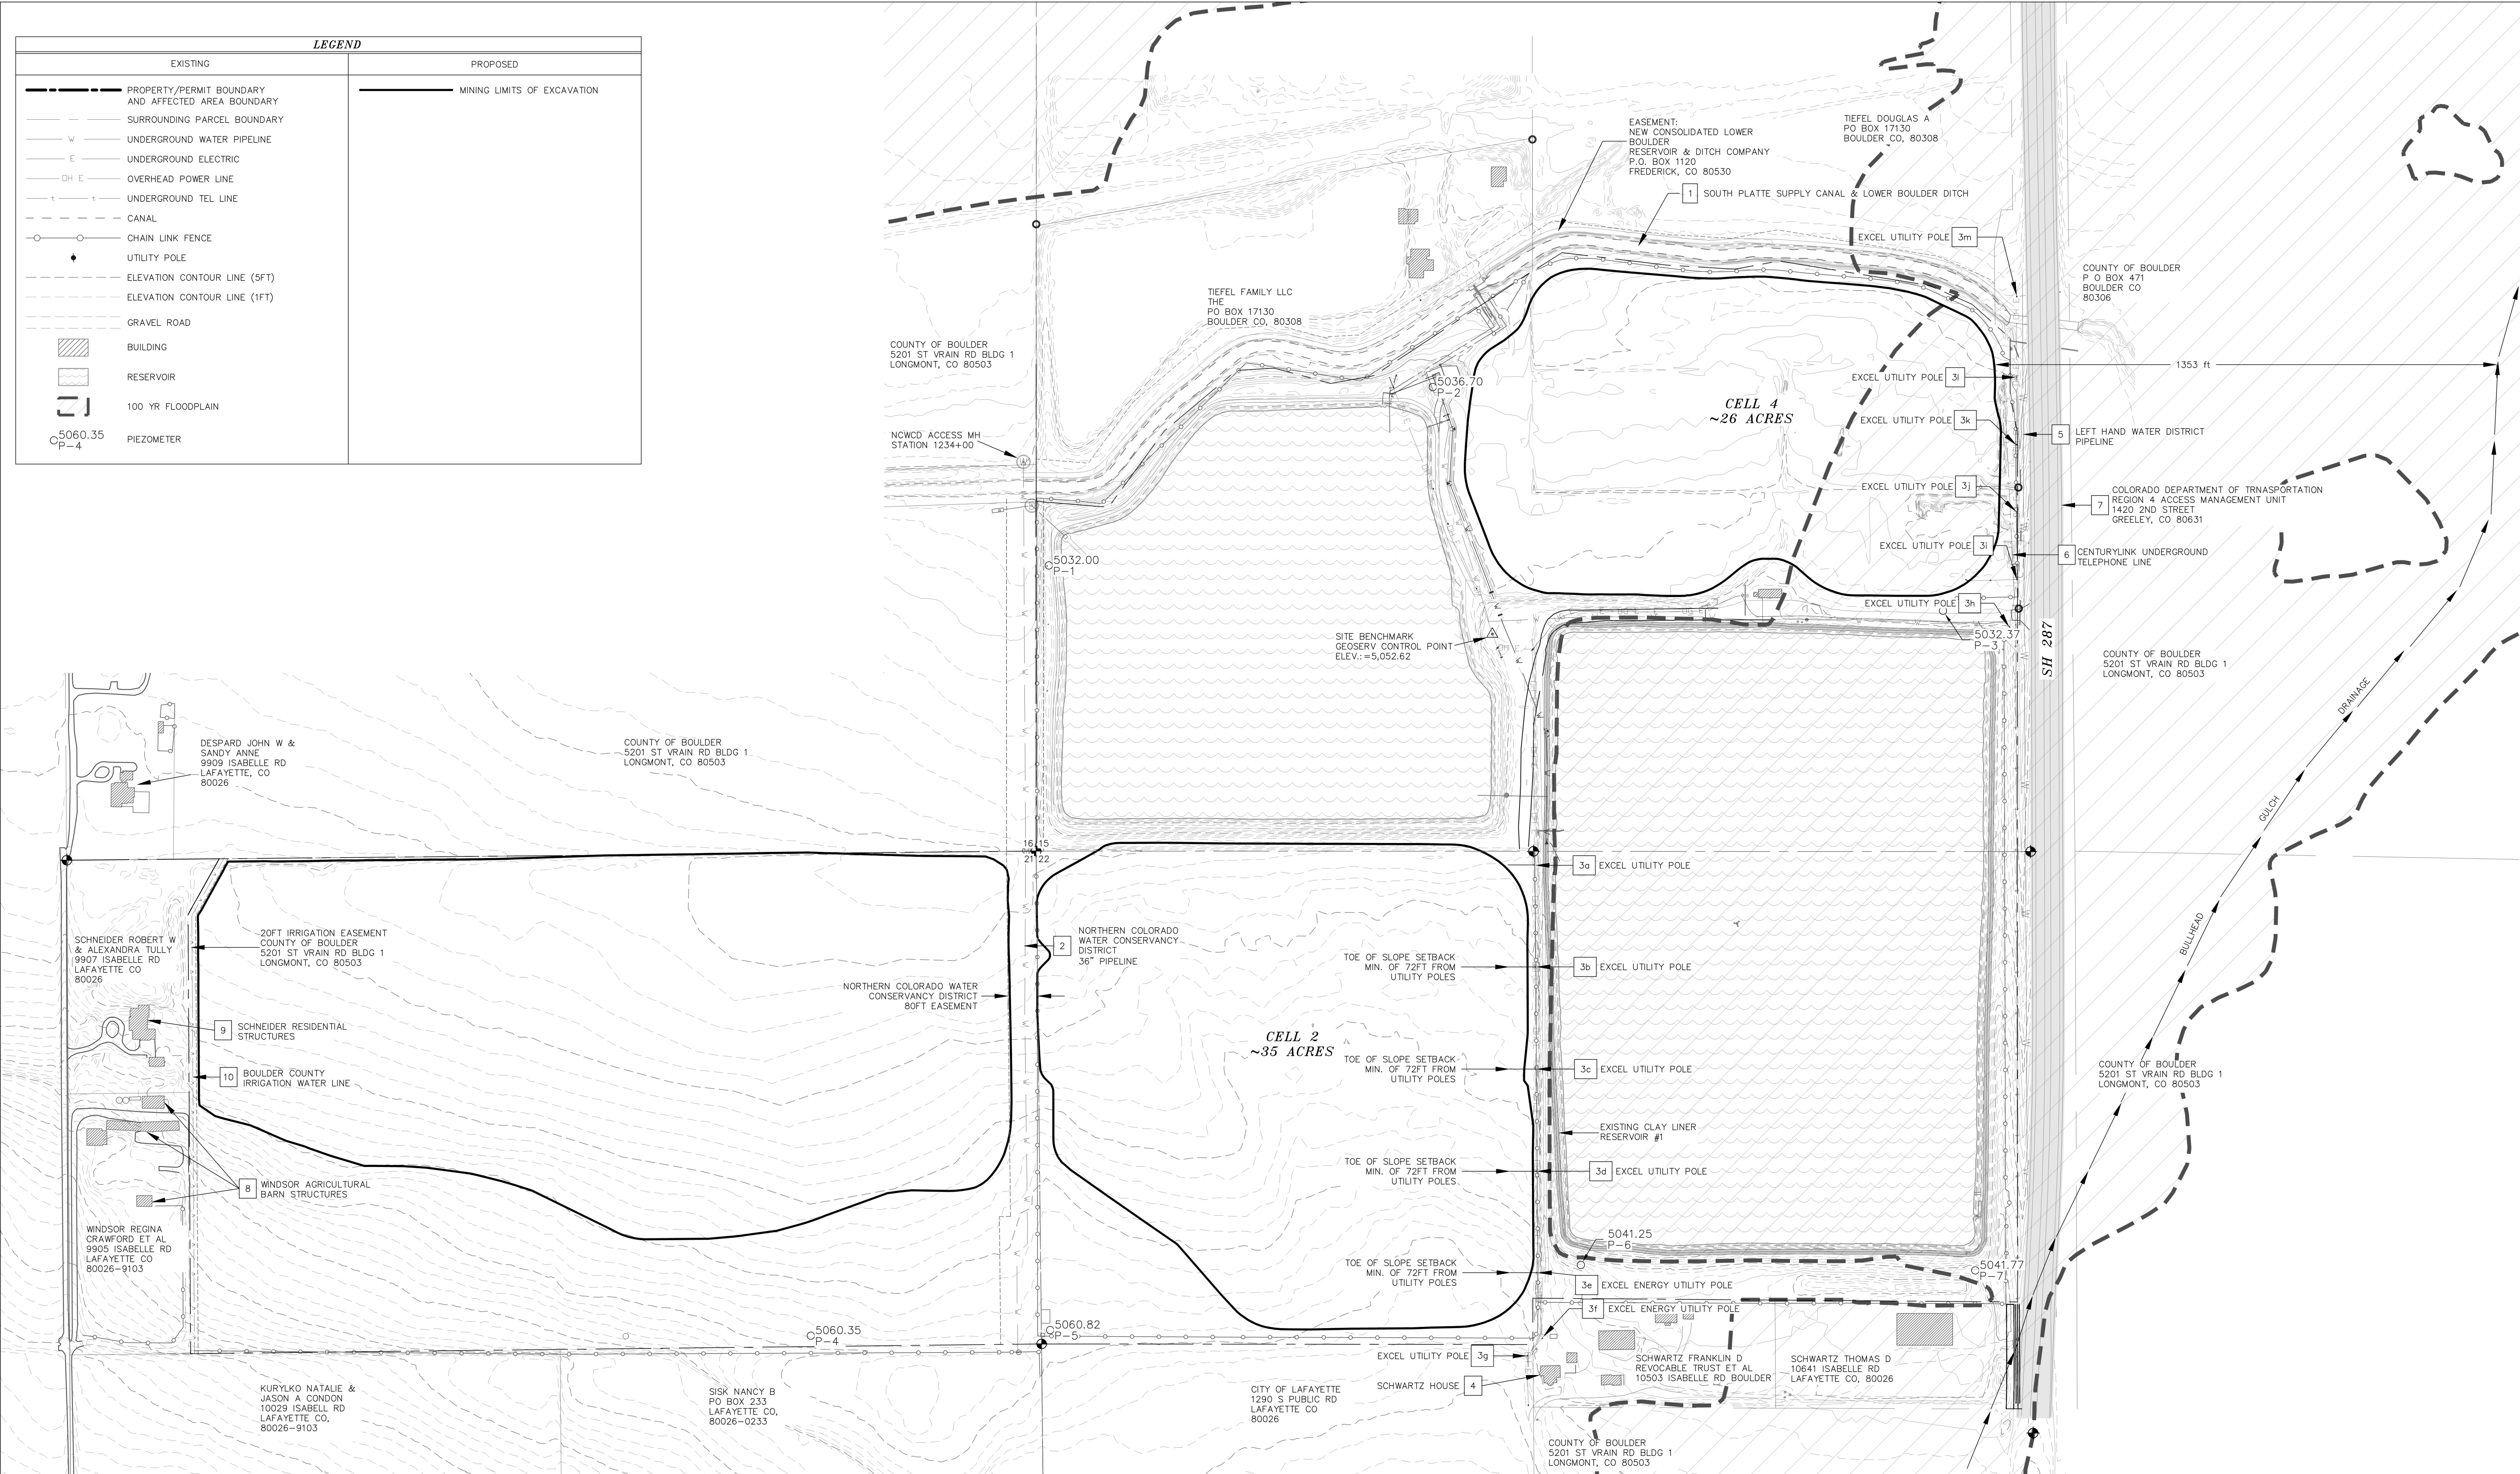

REVISIONS			
REV	DESCRIPTION	DATE	APPROVED



PO BOX 18087
BOULDER, CO 80308
ph 303-443-9521
fax 303-443-9536

GOOSE HAVEN RESERVOIR COMPLEX EXPANSION #2,#4

REGUALR 112 MINING PERMIT M-2010-071-AM2

LAFAYETTE, CO

ROCK PRODUCTS

EXHIBIT C - PRE-MINE PLAN MAP

SCALE 1"=200'	DWG NO. EXHIBIT C PRE-MINE PLAN MAP AM-2.DWG	REV. REV
DRAWN BY: CTW	CHECKED BY: PFW	DATE: 05/15/2022
SHEET SHEET 1 of 1		