

BENT COUNTY COMMISSIONER
P.O. BOX 350
LAS ANIMAS, CO 81054




PETERSEN SURVEYING, INC.
P.O. BOX 57 - 203 W. 4TH ST. - LA JUNTA, CO. - 81050
PROJECT NO. 008NTC80 DATE MAY 11, 2000 SHEET NO. 1 OF 1



PART OF THE SE1/4SE1/4 SEC. 21,
T.27S., R.52W. OF THE 6TH. P.M.,
BENT COUNTY, COLORADO.

200 100 0 100 200
SCALE IN FEET

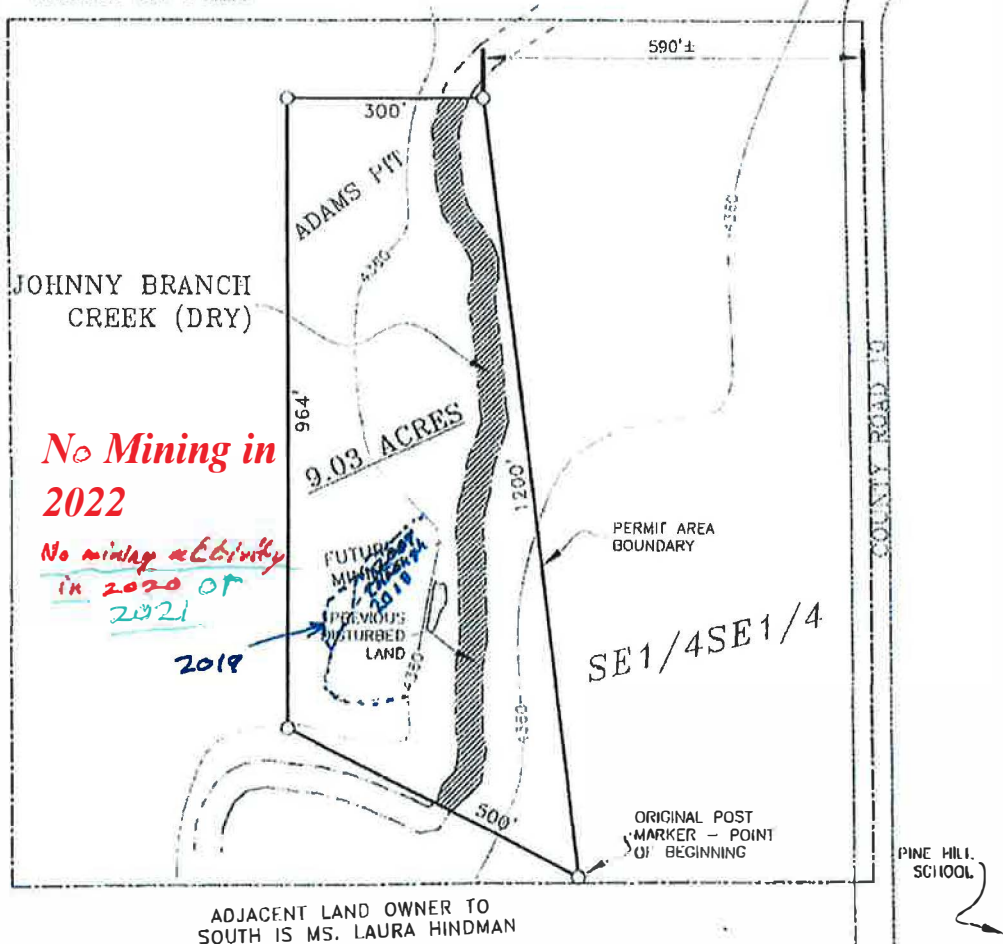

PRINTED FROM FILE 02/23/2010
BY BEAR CREEK SURVEYING INC.
ORIGINAL SIGNED LAND SURVEY PLAT PREPARED
BY PETERSEN SURVEYING INC. IS UNAVAILABLE
FROM FILES OF Bear Creek Surveying Inc.

M83-177 MINING PIT SKETCH

1"=200'

008NTC80.DWG