


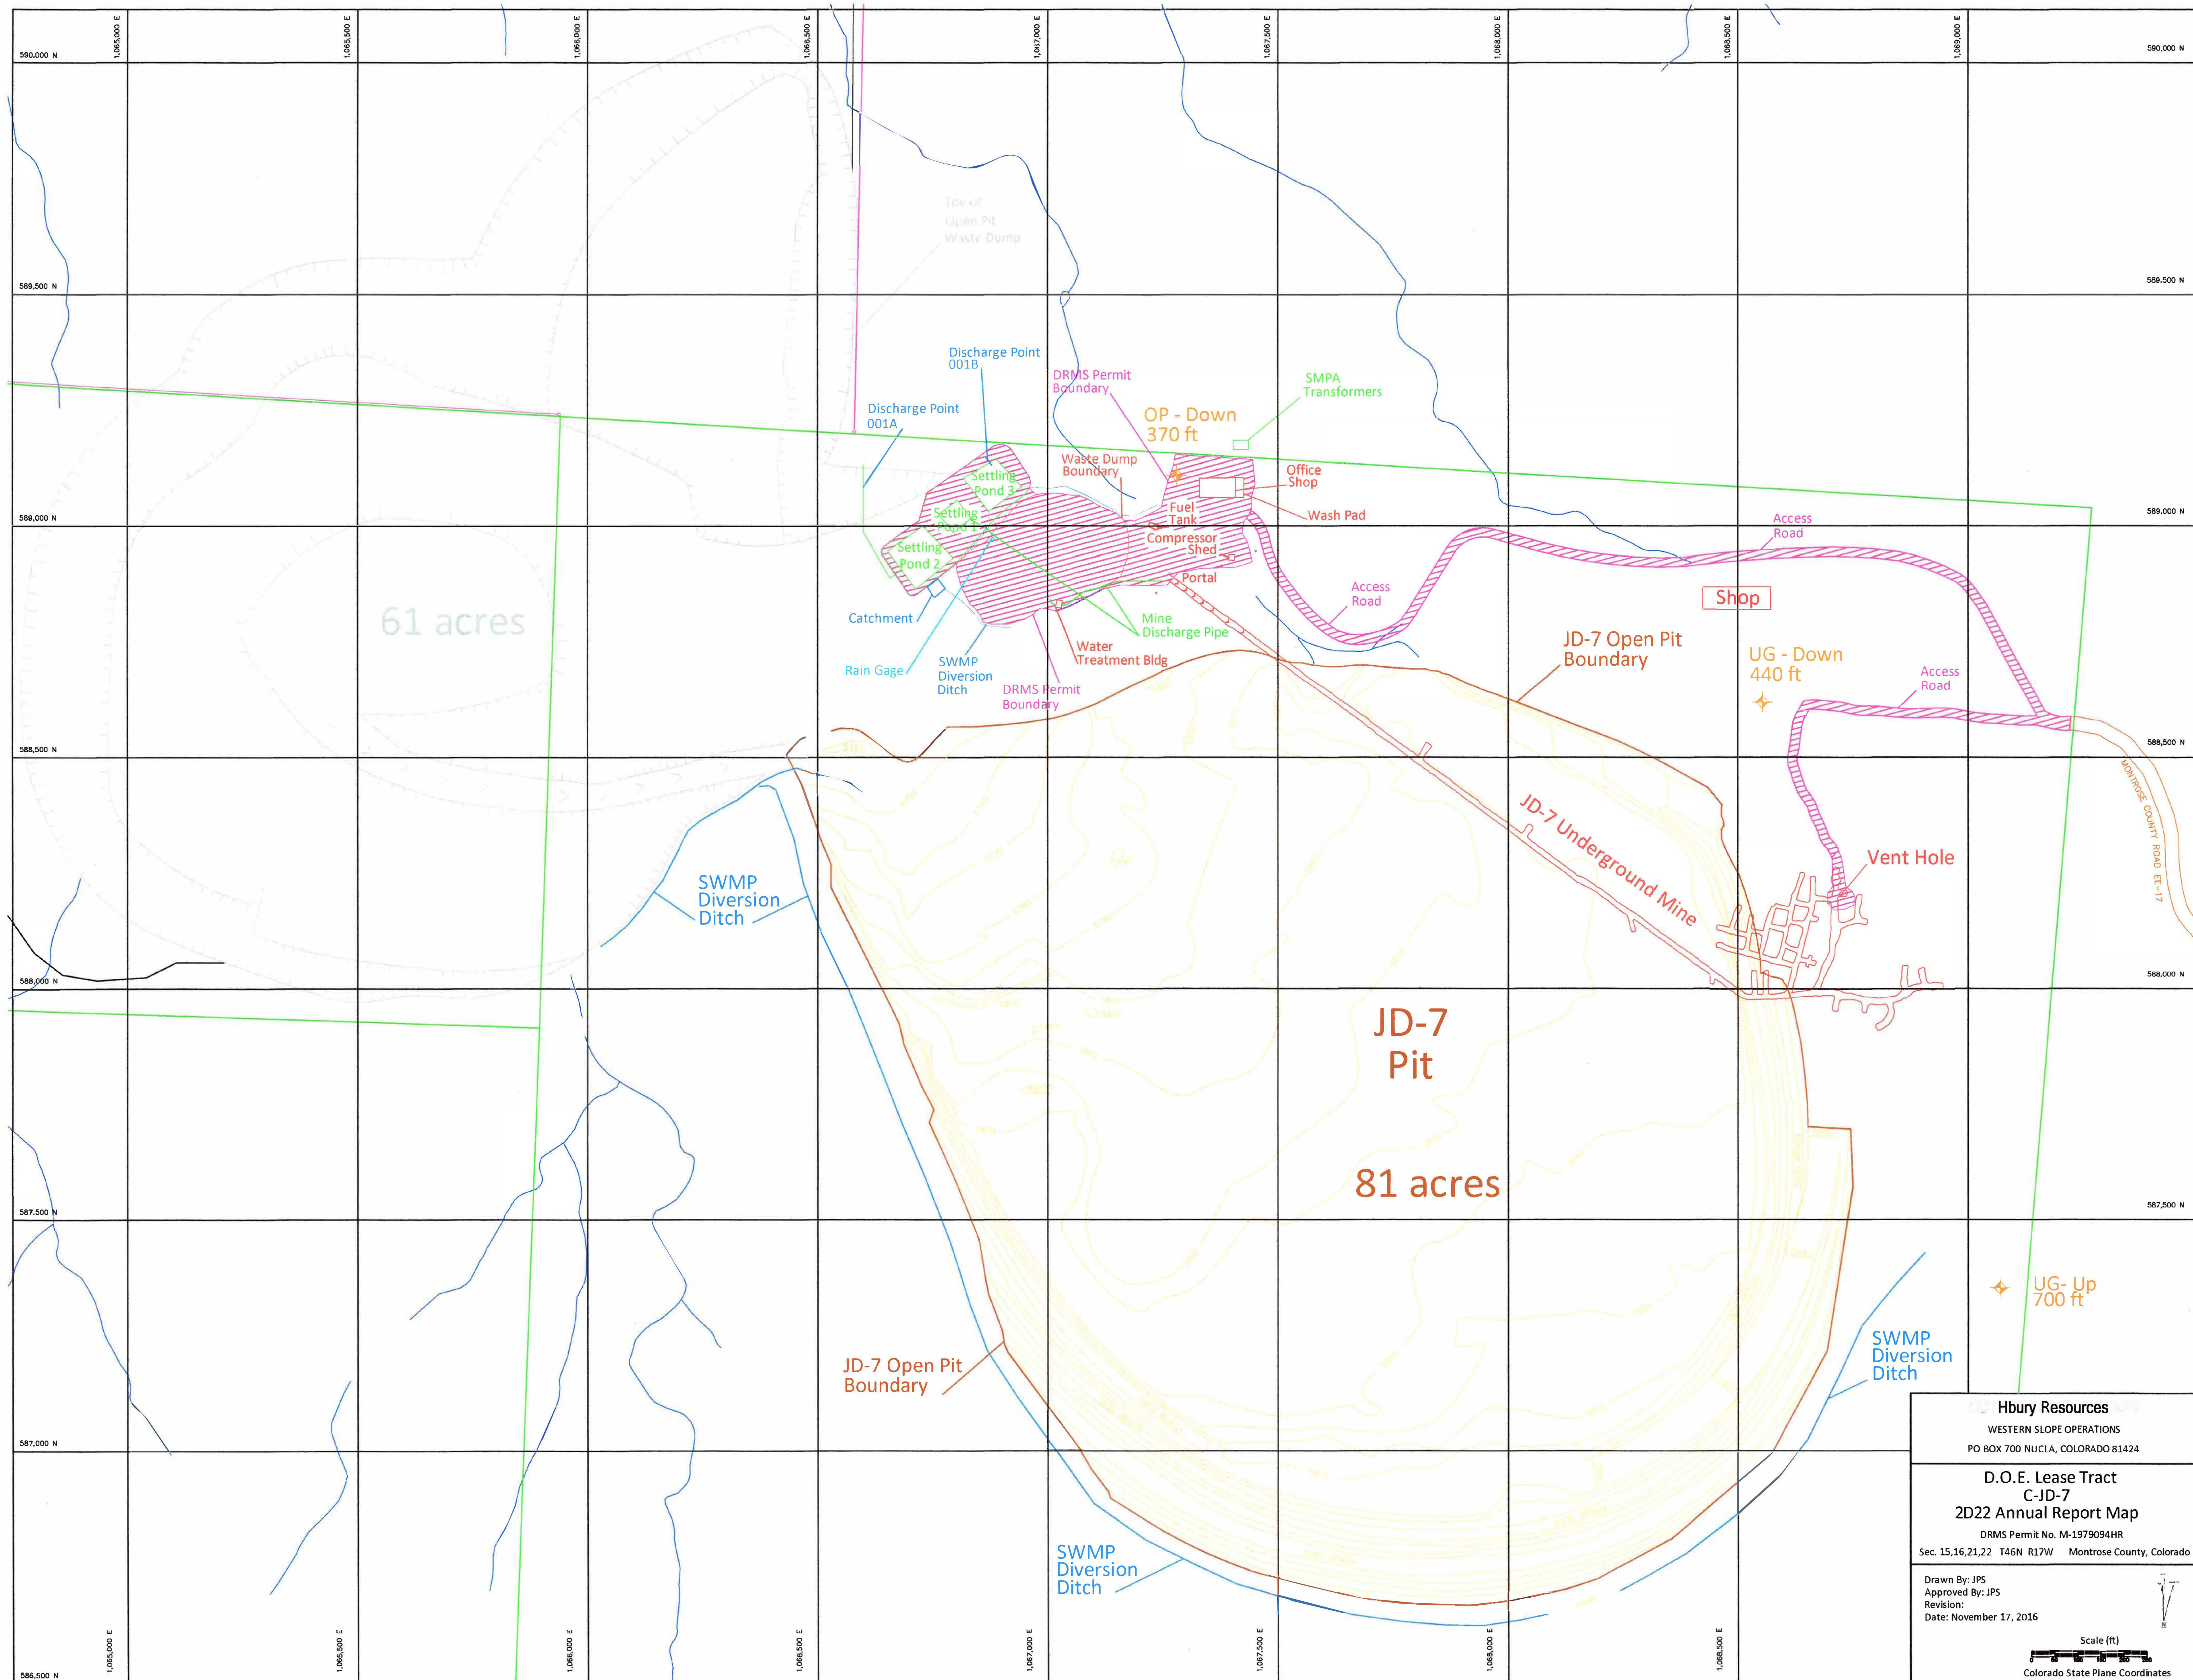

Hbury Resources WESTERN SLOPE OPERATIONS PO BOX 700 NUCLA, COLORADO 81424
D.O.E. Lease Tract C-JD-7 2D22 Annual Report Map DRMS Permit No. M-1979094HR Sec. 15,16,21,22 T46N R17W Montrose County, Colorado
Drawn By: JPS Approved By: JPS Revision: Date: November 17, 2016
Scale (ft) 0 10 20 30 40 50 60 70 80 90 100 Colorado State Plane Coordinates