

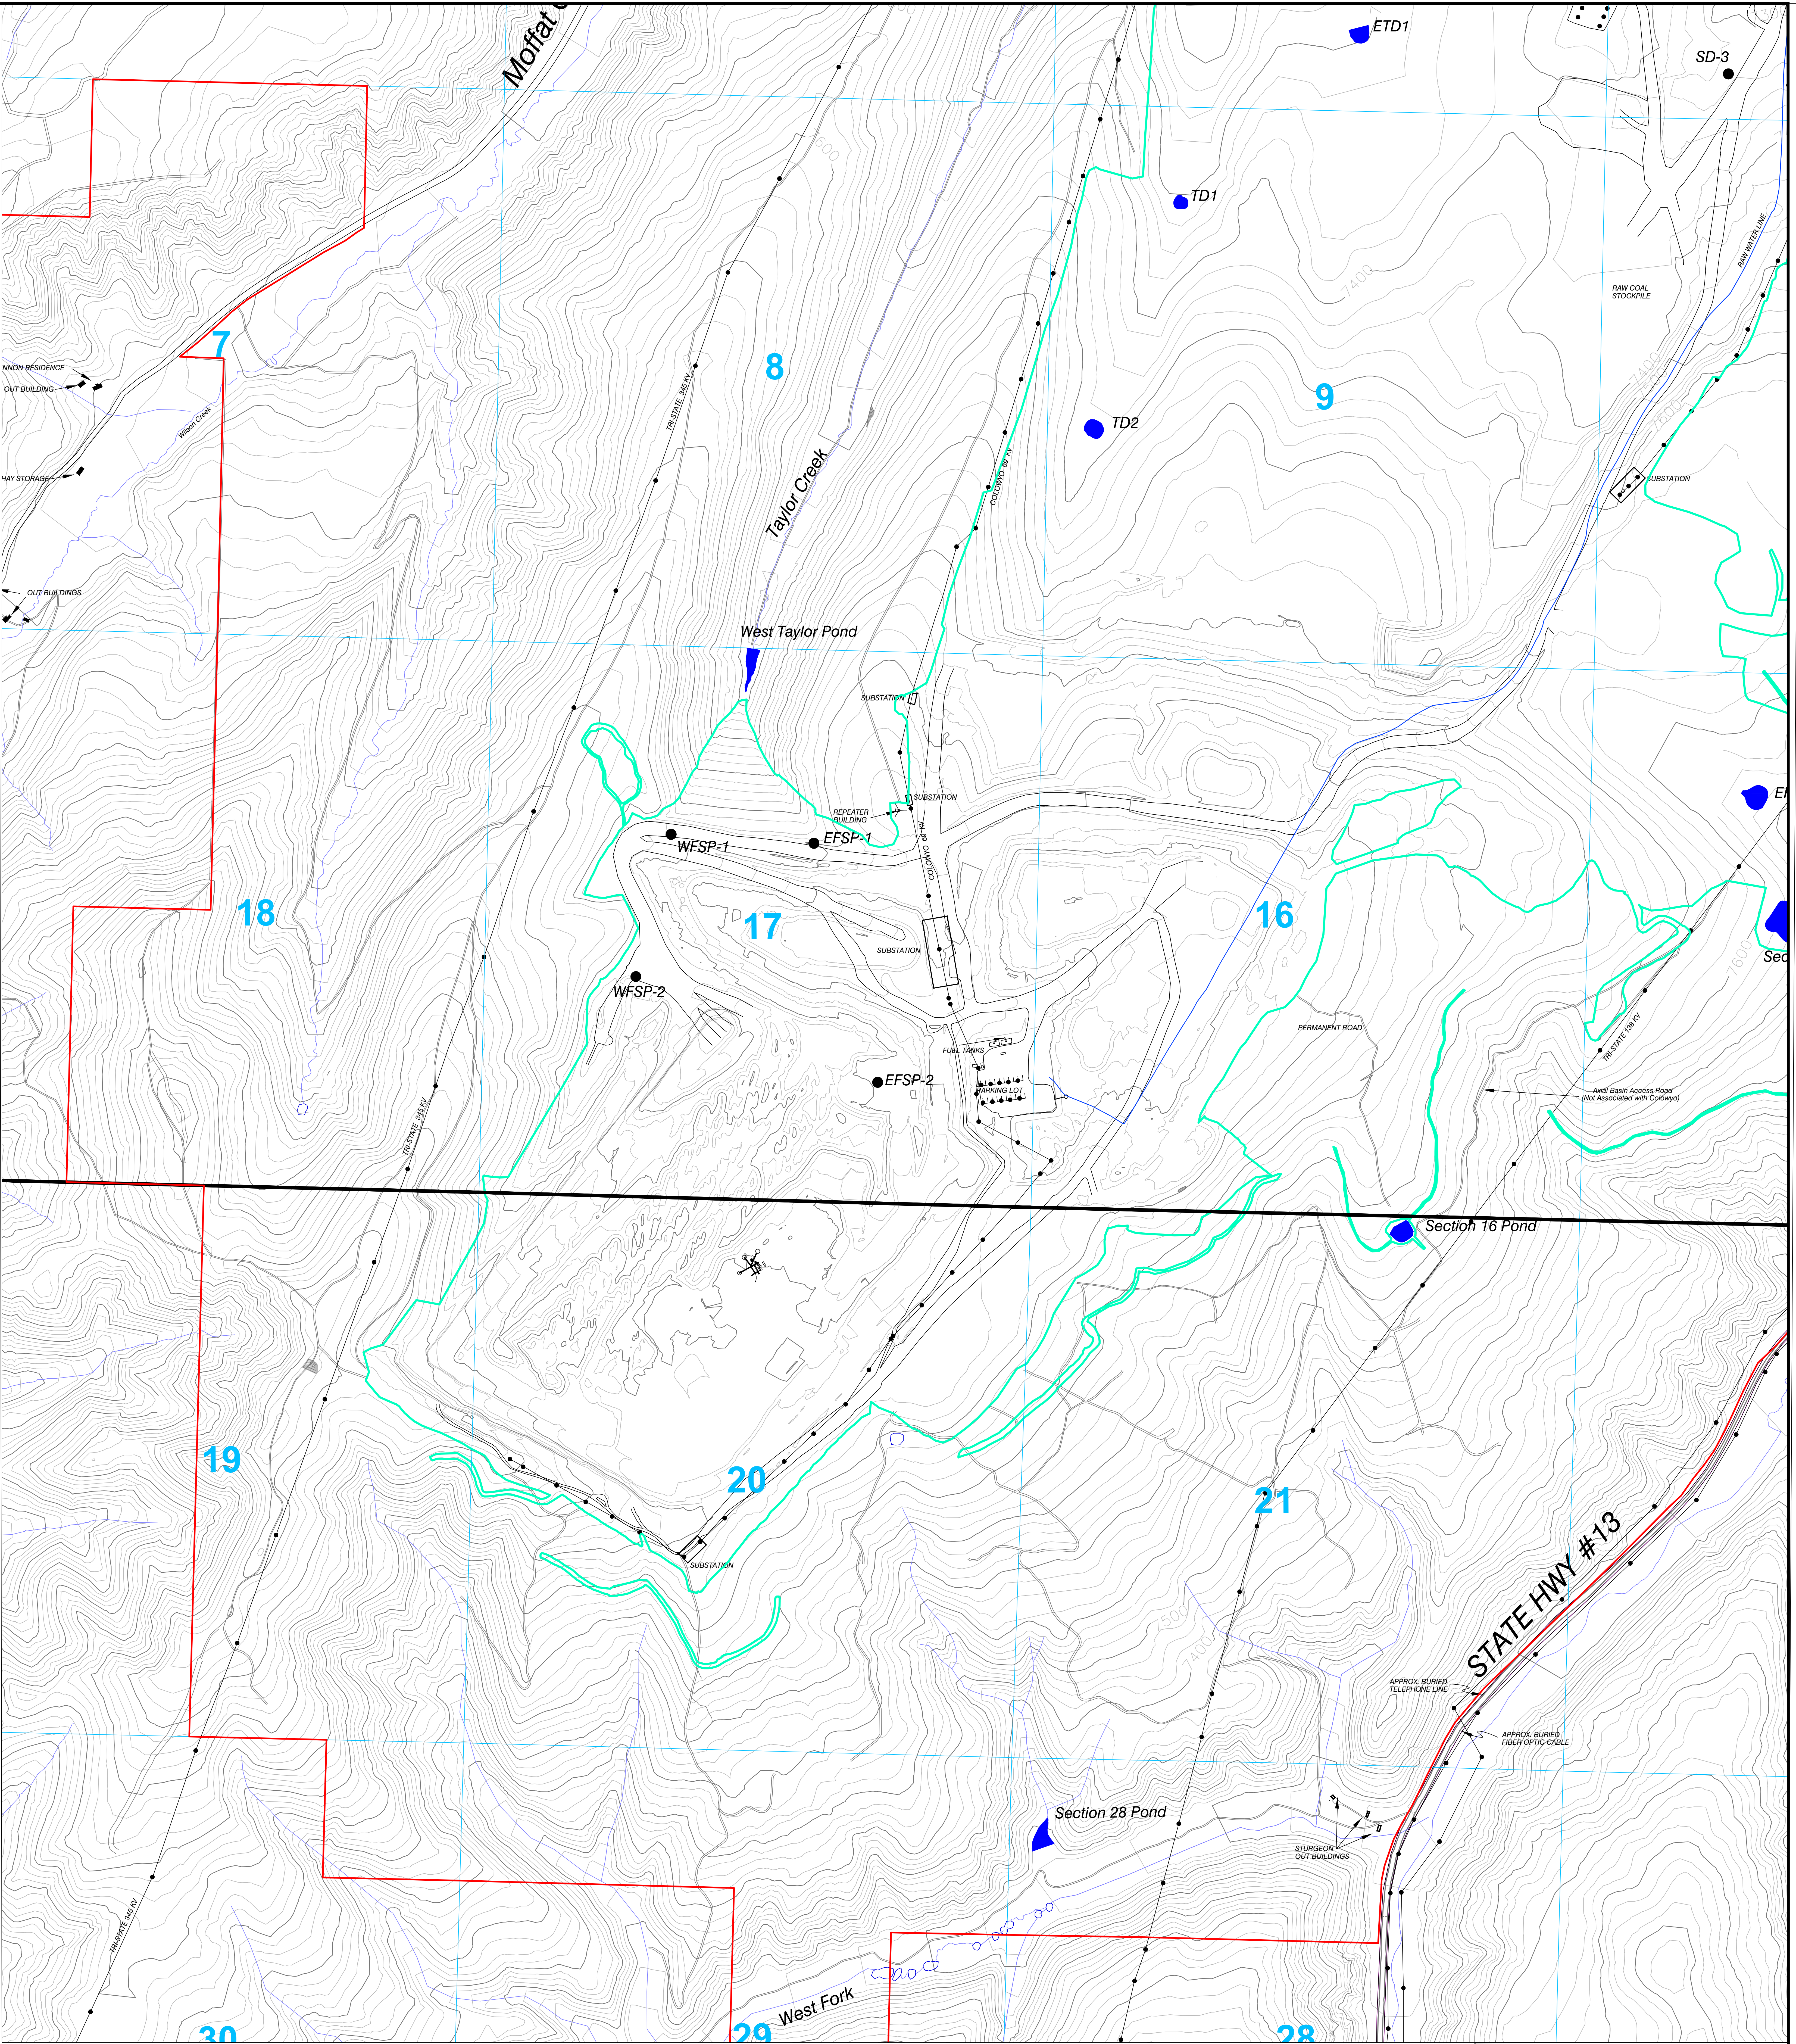


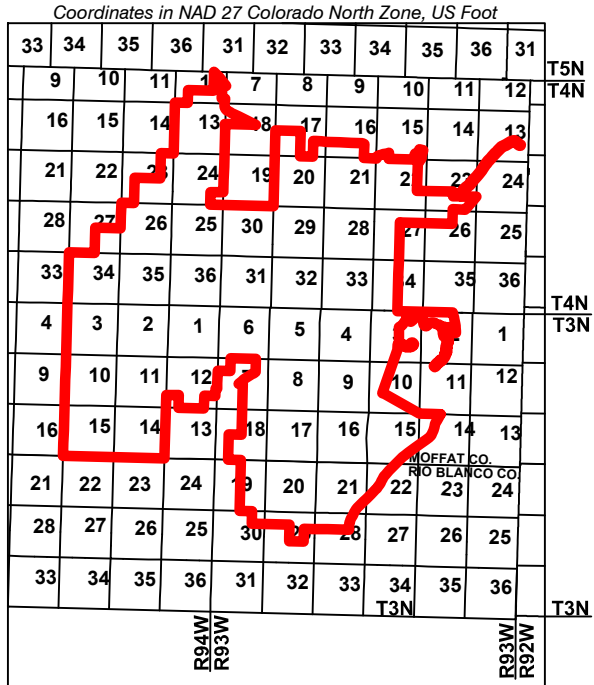

LEGEND


- PERMIT BOUNDARY
- POWERLINE
- DISTURBANCE BOUNDARY
- WATER LINE
- BUILDING
- PONDS

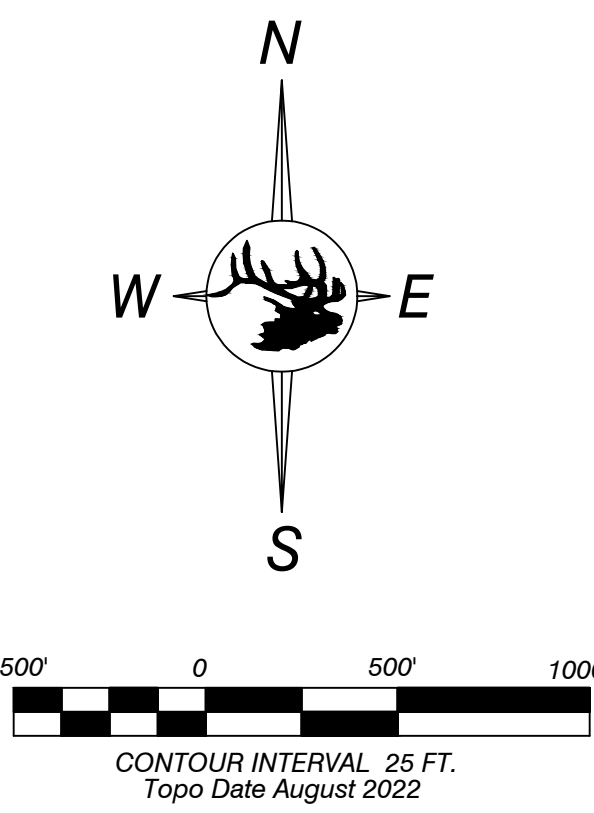

ENGINEERS CERTIFICATION
I, LEE E. SAMPSON, hereby certify that this map has been reviewed by me and is true and correct to the best of my knowledge and information, relying on information supplied by experts employed by Colowyo Coal Company or qualified consultants working for Colowyo Coal Company, and that I am a Professional Engineer licensed in Colorado as required by the provisions of C.R.S. 12-25-101 through C.R.S. 12-25-119. IN WITNESS WHEREOF, I have hereunder set my hand and affixed my seal.



EXISTING STRUCTURES
South Taylor Area

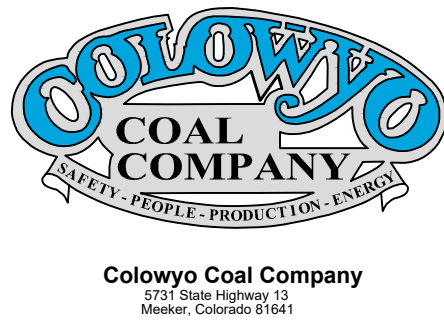

SCALE: 1" = 500'
DATE: 6/28/06
DRWG. BY: JCP
APPROVED BY: JAT
DRWG. NO. MAP 22A

No.	REVISION	DATE	BY	CHK
PR-04	Updated Permit Boundary & Topo	3/3/15	TOMY	JG
PR-04	Updated with Approved MR-142 Materials	2/22/18	TOMY	JG
MR-205	Updated with Permanent Road	8/22/19	TOMY	AA
MR-205	Updated Permit Boundary	12/20/19	TOMY	AA
TR-158	Updated Sediment Ponds and Disturbance Boundary	12/13/22	TOMY	TOMY