


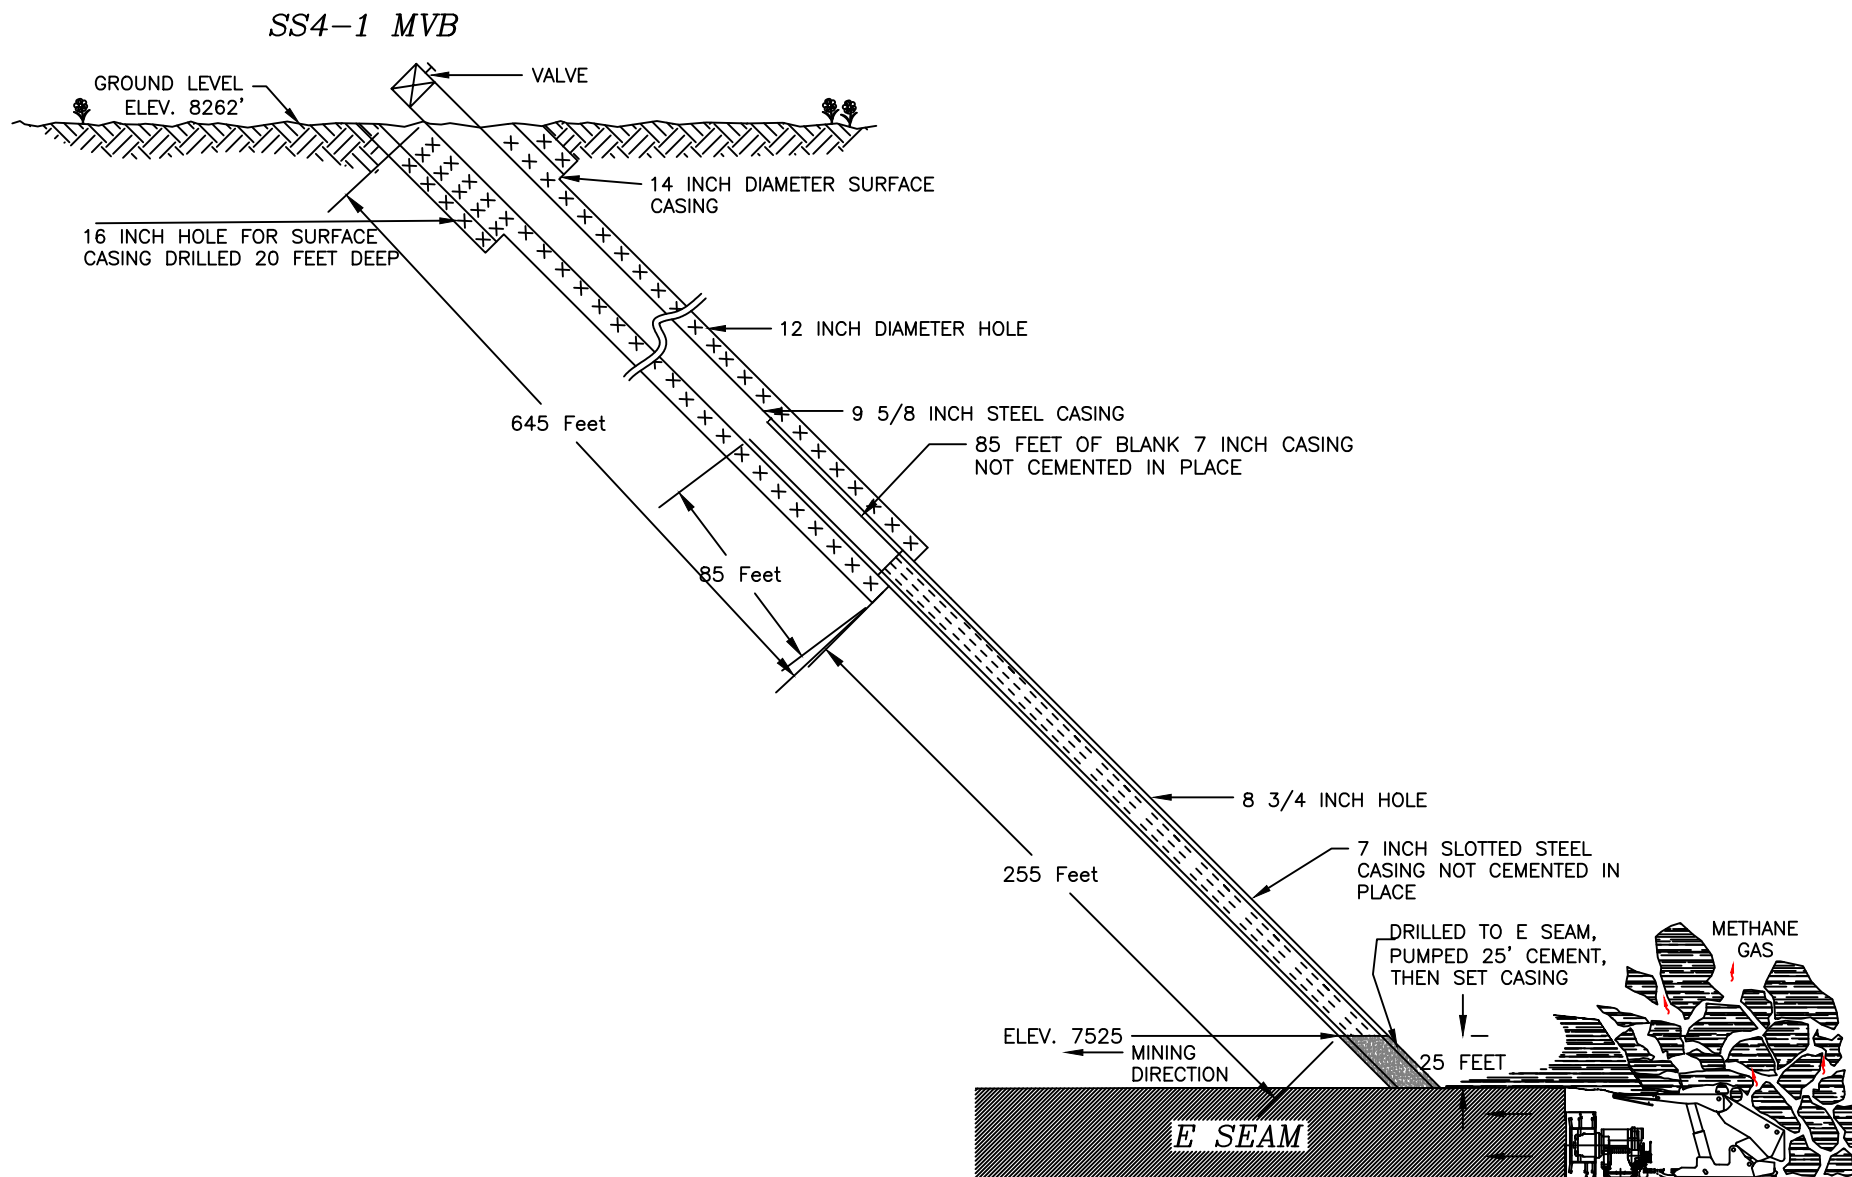

**ARCH**  
WEST ELK

5174 Highway 133  
Somerset, CO 81434  
Operated by Mountain Coal Company, L.L.C.  
A subsidiary of Arch Resources, Inc.

## SS4\_1 Angled MVB Completion Report

DRAWN BY:  
**C. Rapke**

SCALE:  
**NTS**  
ACAD DWG NO.

DATE:  
**12/19/22**

SS4\_1\_COMPLETION\_REPORT.DWG