


BOUNDARY DESCRIPTION OF THE
PHASE ONE AREA
AS OF SEPTEMBER 25, 2012

START AT THE STONEWALL SPRINGS QUARRY PIT
P.O.B. THENCE BEAR 184.1° AZIMUTH A DISTANCE
OF 1,236 FEET TO THE PHASE ONE P.O.B.
THENCE 07.5° AZIMUTH, A DISTANCE OF 635 FEET
THENCE 97.5° AZIMUTH, A DISTANCE OF 635 FEET
THENCE 187.5° AZIMUTH, A DISTANCE OF 635 FEET
THENCE 277.5° AZIMUTH, A DISTANCE OF 635 FEET
BACK TO THE P.O.B. CONTAINING 9.25 ACRES M/L.

THE HAIL ROAD BEARS S 5° 46' 45" E, A DISTANCE
OF 1,236 FEET AND IS 16 FEET WIDE
CONTAINING 0.45 ACRES.

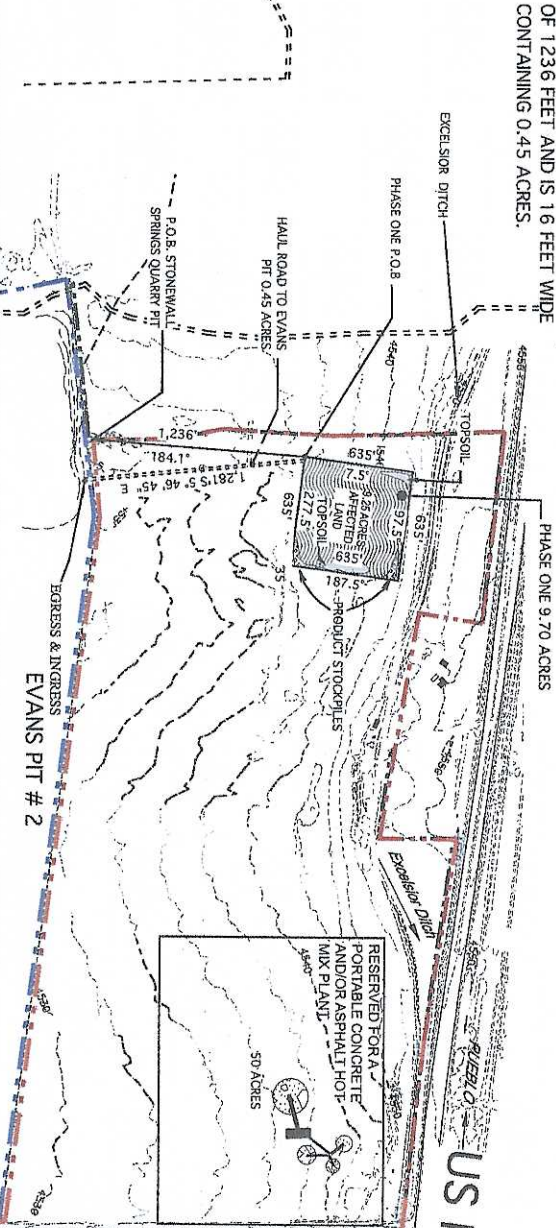

ESTIMATED MINING TIME TABLE

YEAR	PHASE ONE
2013 -	1.5 ACRES PROPOSED FOR MINING
2014 -	1.5 ACRES PROPOSED FOR MINING
2015 -	1.5 ACRES PROPOSED FOR MINING
2016 -	1.5 ACRES PROPOSED FOR MINING
2017 -	1.5 ACRES PROPOSED FOR MINING
2018 -	1.5 ACRES PROPOSED FOR MINING
2019 -	12.0 ACRES PROPOSED FOR MINING
2020 -	12.0 ACRES PROPOSED FOR MINING
2021 -	12.0 ACRES PROPOSED FOR MINING
2022 -	12.0 ACRES PROPOSED FOR MINING
2023 -	12.0 ACRES PROPOSED FOR MINING
2024 -	12.0 ACRES PROPOSED FOR MINING
2025 -	12.0 ACRES PROPOSED FOR MINING
2026 -	12.0 ACRES PROPOSED FOR MINING
2027 -	12.0 ACRES PROPOSED FOR MINING
2028 -	12.0 ACRES PROPOSED FOR MINING
2029 -	12.5 ACRES PROPOSED FOR MINING
2029 -	12.5 ACRES PROPOSED FOR MINING
2047 -	12.0 ACRES PROPOSED FOR MINING
2048 -	12.0 ACRES PROPOSED FOR MINING
2049 -	12.0 ACRES PROPOSED FOR MINING
2050 -	12.0 ACRES PROPOSED FOR MINING
2051 -	12.0 ACRES PROPOSED FOR MINING
2052 -	12.0 ACRES PROPOSED FOR MINING
2053 -	12.0 ACRES PROPOSED FOR MINING
2054 -	12.0 ACRES PROPOSED FOR MINING
2055 -	12.0 ACRES PROPOSED FOR MINING

MAP LEGEND

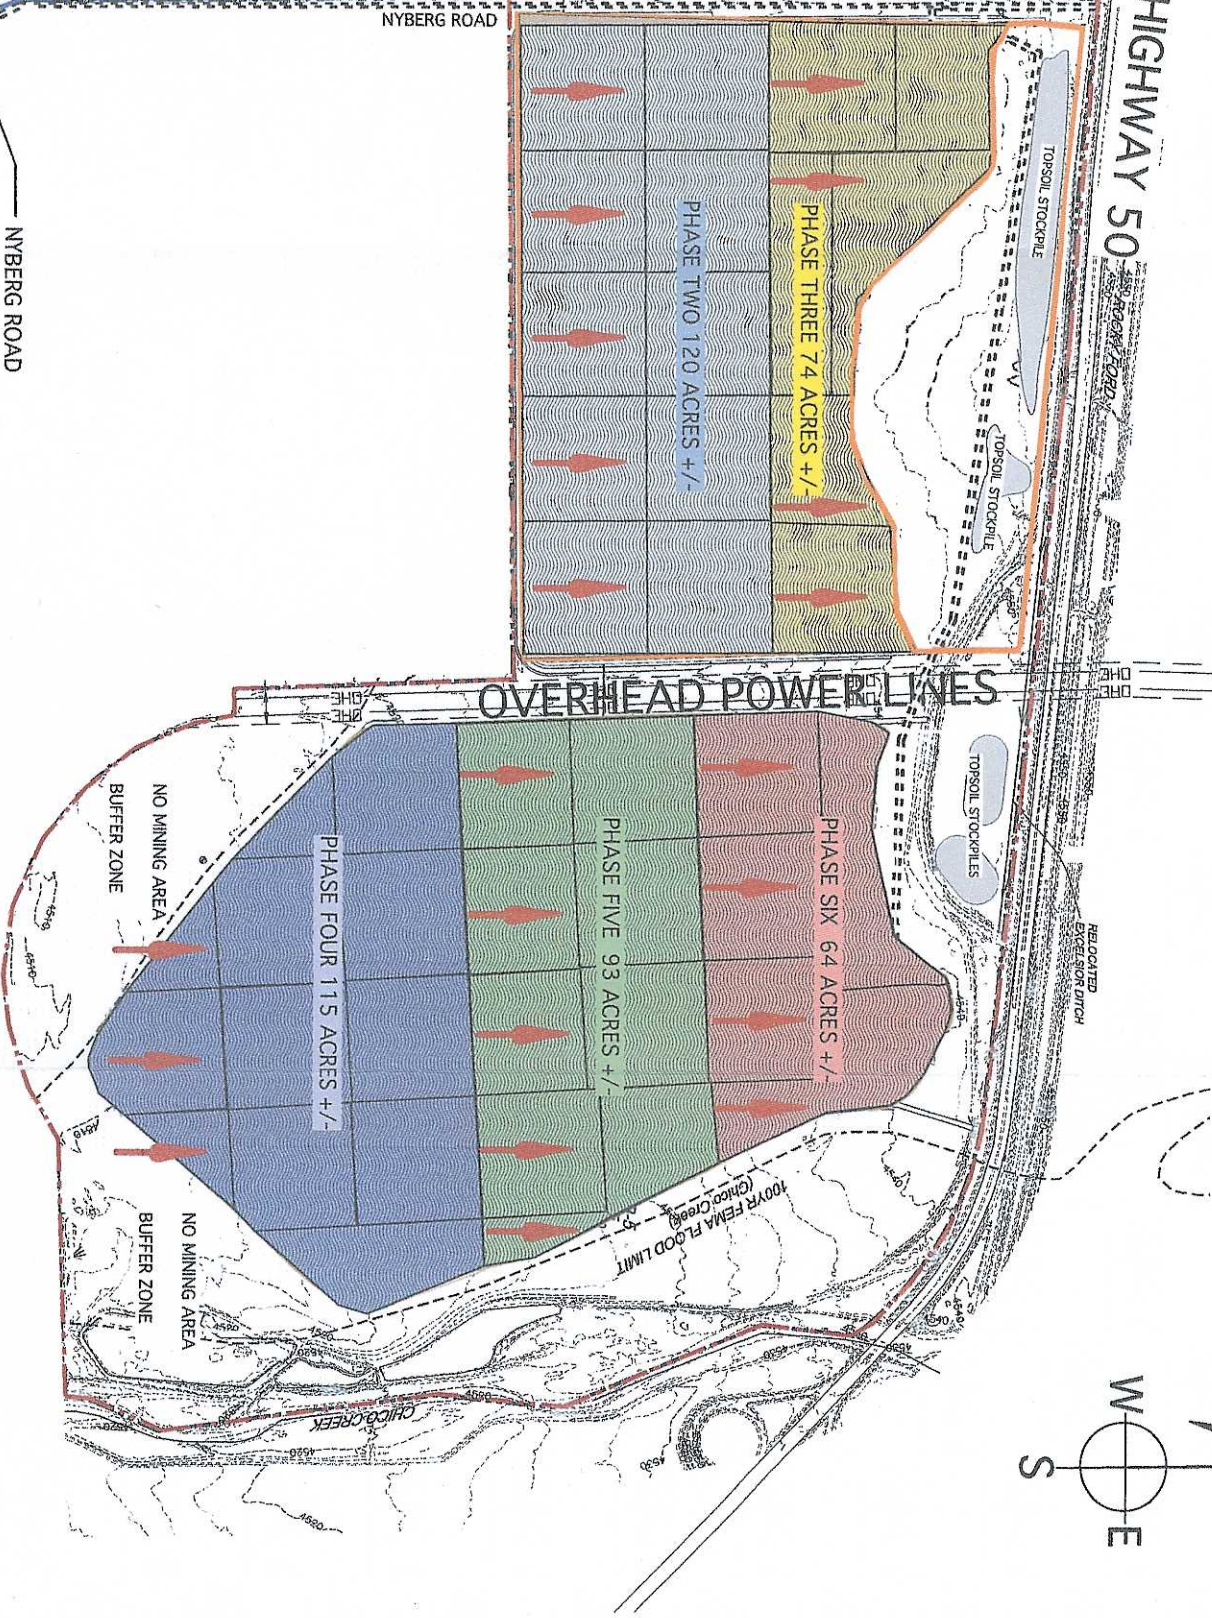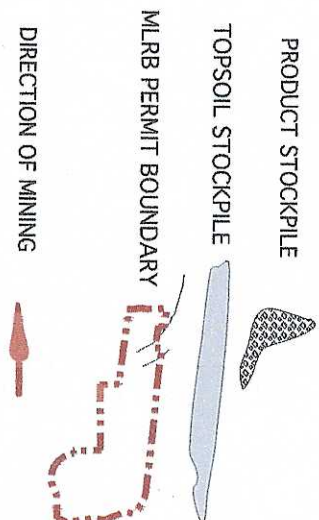

STONEWALL SPRINGS QUARRY GRAVEL PIT

CLIENT: STONEWALL SPRINGS QUARRY LLC

CONSULTANT: L.J. DEVELOPMENT, INC.

EXHIBIT "C" MINING PLAN MAP

M-

DRAWN BY:

DATE: SEPTEMBER 25, 2012