


Attachment B

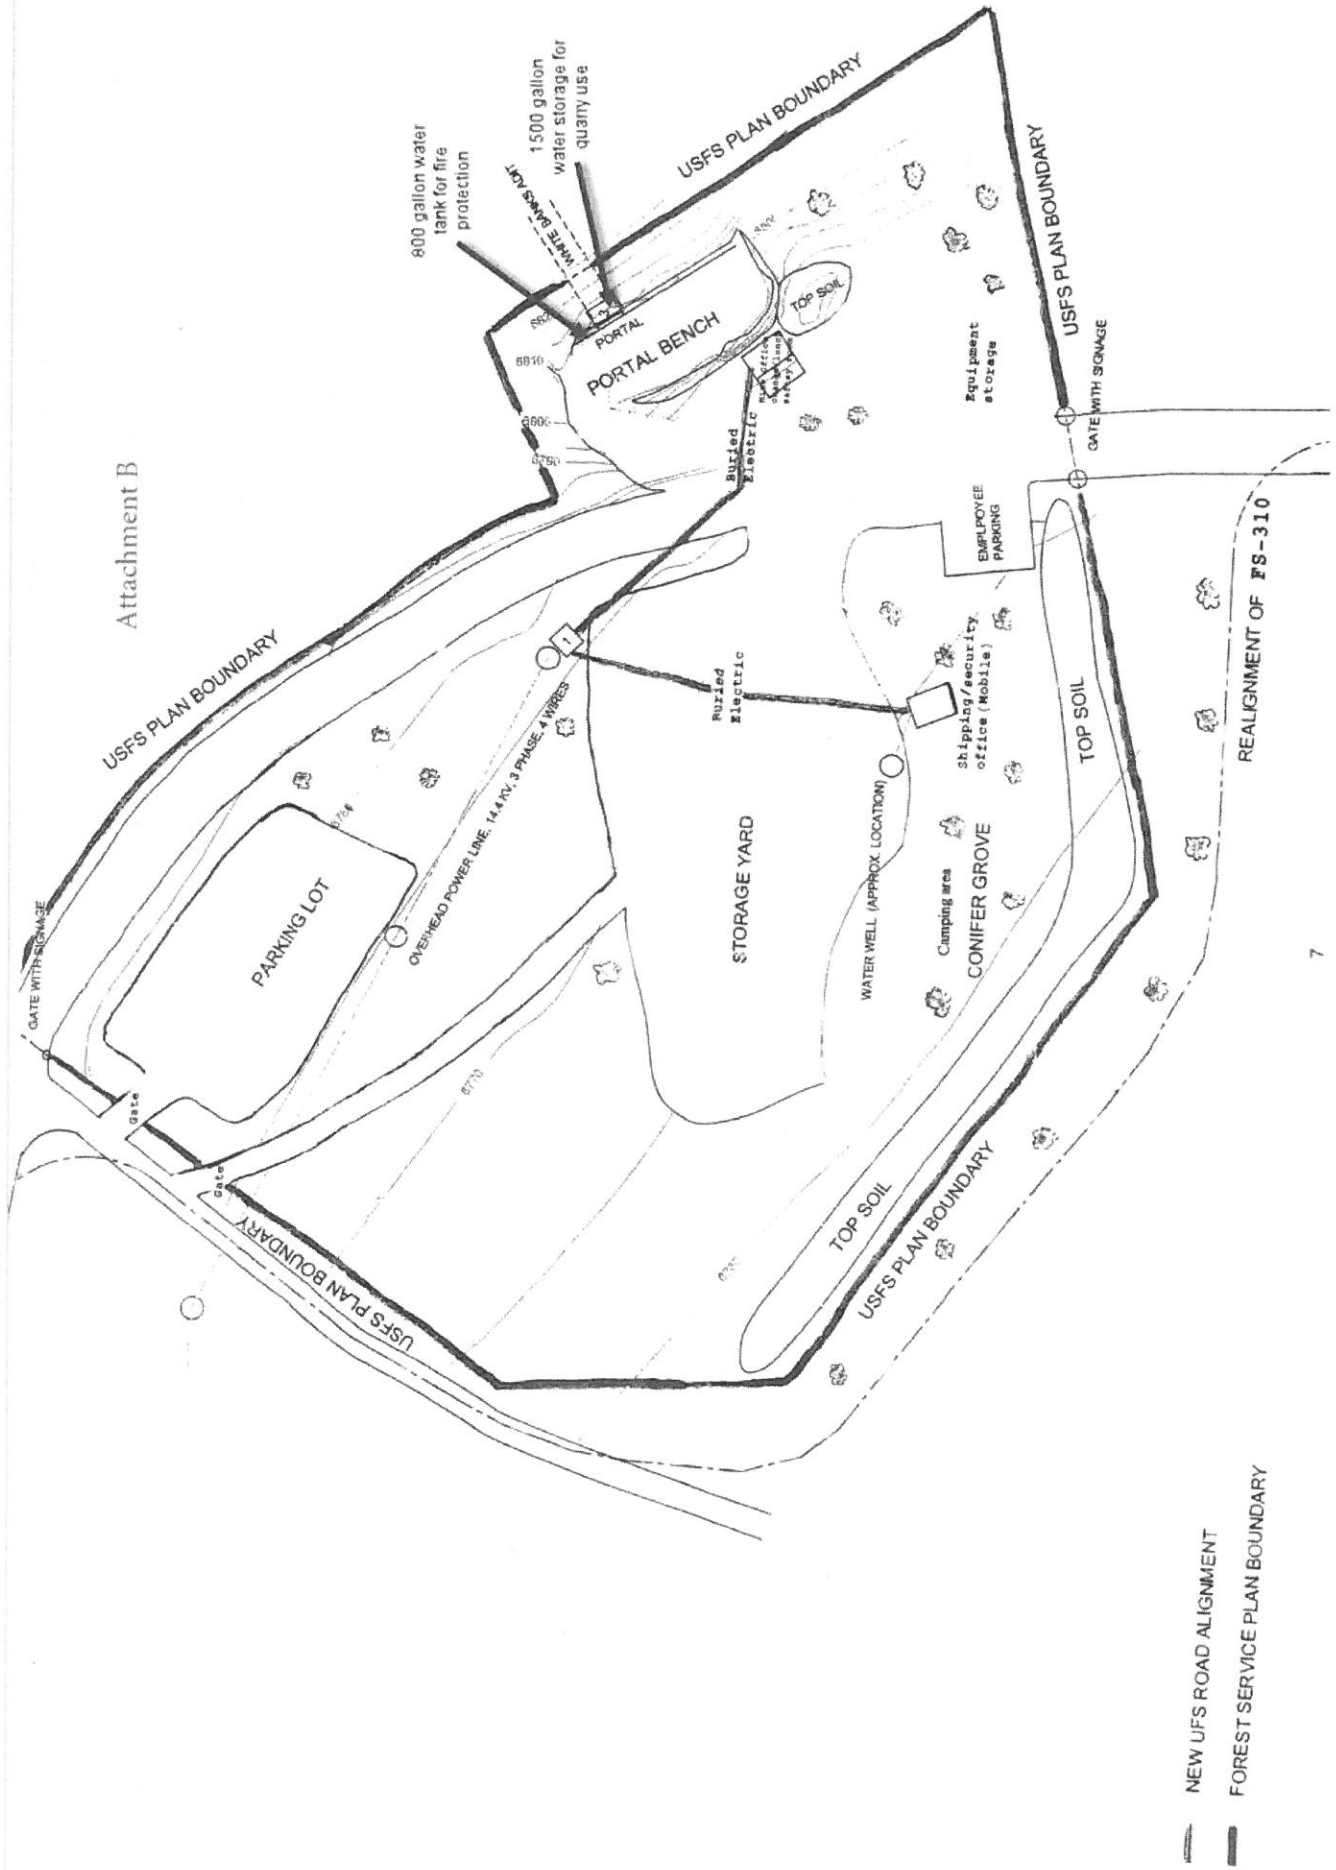

- NEW UFS ROAD ALIGNMENT
- FOREST SERVICE PLAN BOUNDARY

RC