



FREMONT COUNTY'S COTTONWOOD PIT

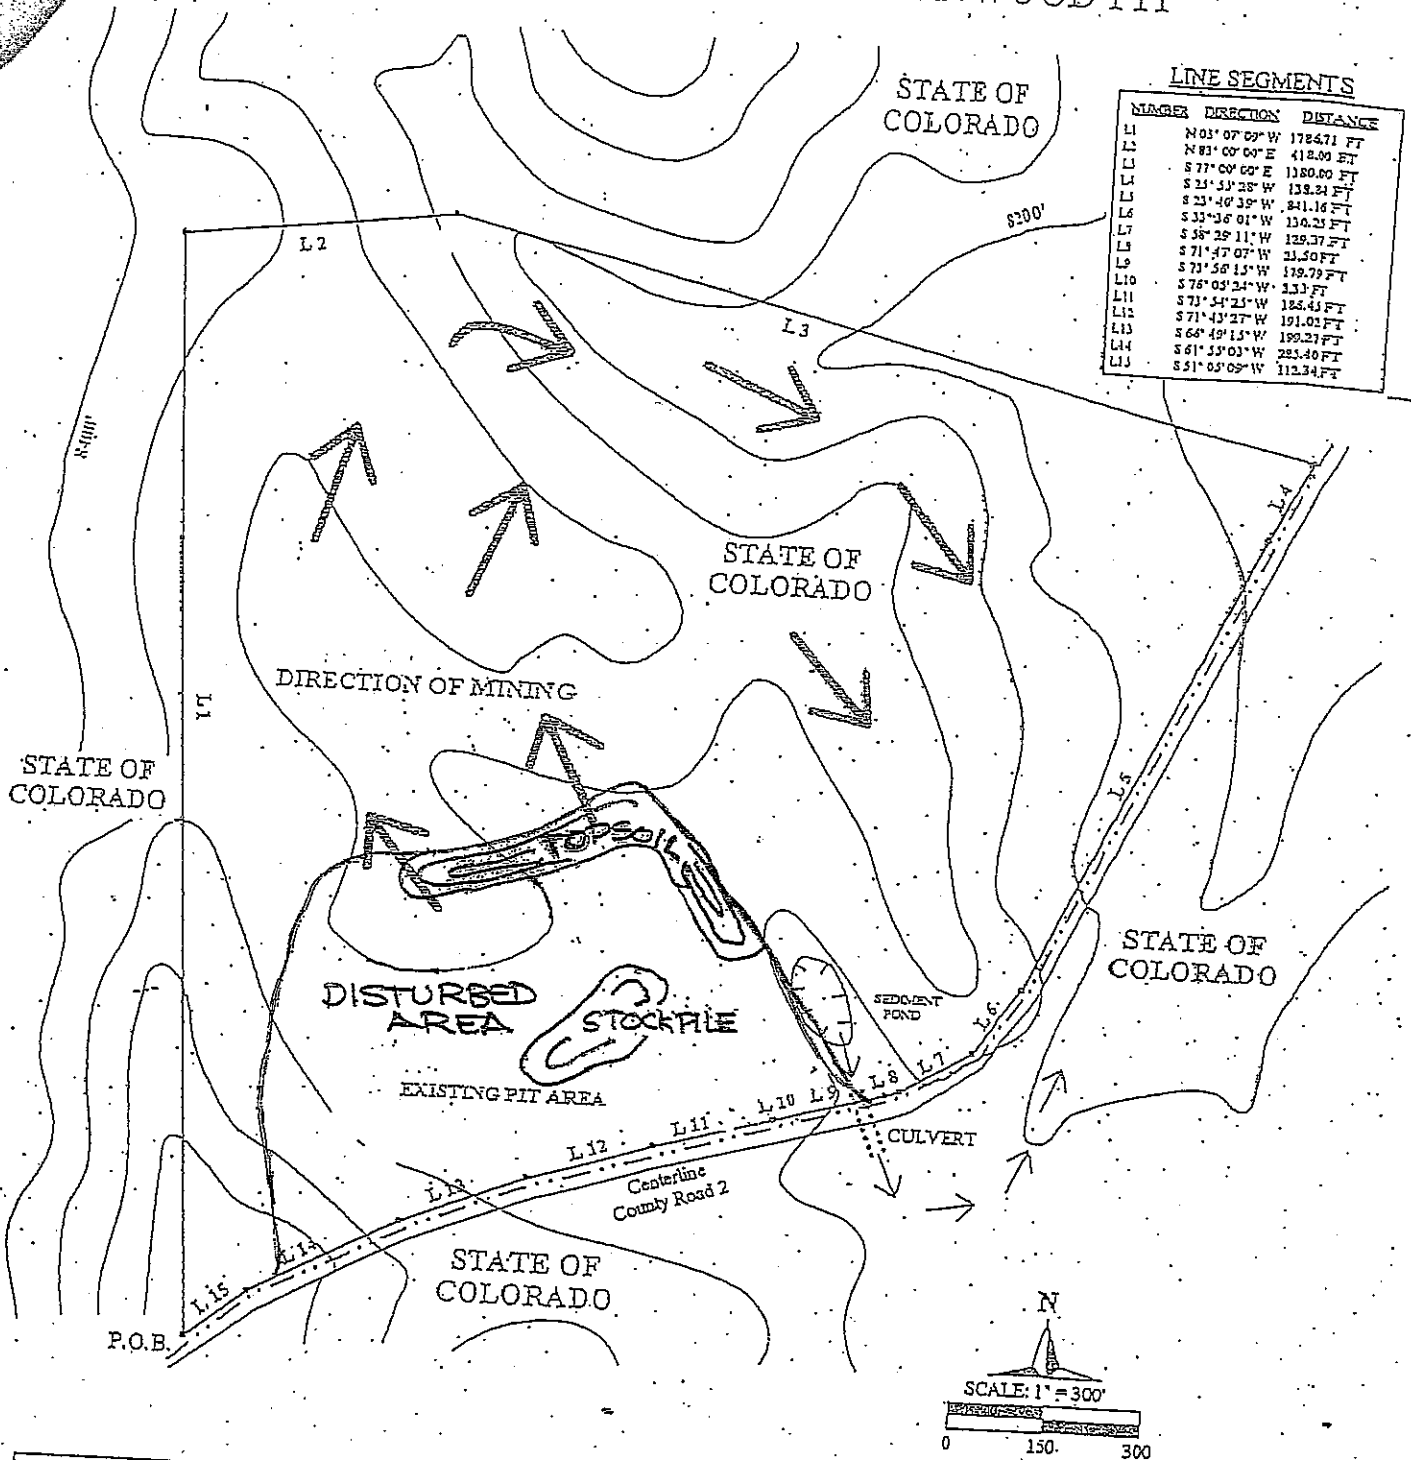

☐ PERMIT BOUNDARY
 +/- 48.36 ACRES
 — QUEST TELEPHONE LINES

ANNUAL REPORT M-1986-010
JANUARY

AZURITE INC.

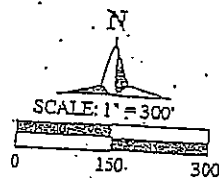

NOTES:

- 1) BEARINGS AND DISTANCES IN THE LINE TABLE DENOTE INFORMATION FROM A LAND SURVEY PLAT (FREMONT COUNTY COMMISSIONERS, JOB 85-98) PERFORMED BY ROBERT SAULMON, P.E. - P.L.S. 113711 ON 10/19/85.
- 2) THE SOUTH AND SOUTH EAST BOUNDARY OF THE AFFECTED LAND BOUNDARY HAVE THE SAME BEARINGS AND DISTANCE OF THE CENTERLINE OF COUNTY ROAD 2, BUT THE AFFECTED LAND BOUNDARY IS OFFSET 15 FEET TO THE NORTH AND NORTH WEST FROM THE CENTERLINE OF COUNTY ROAD 2.