



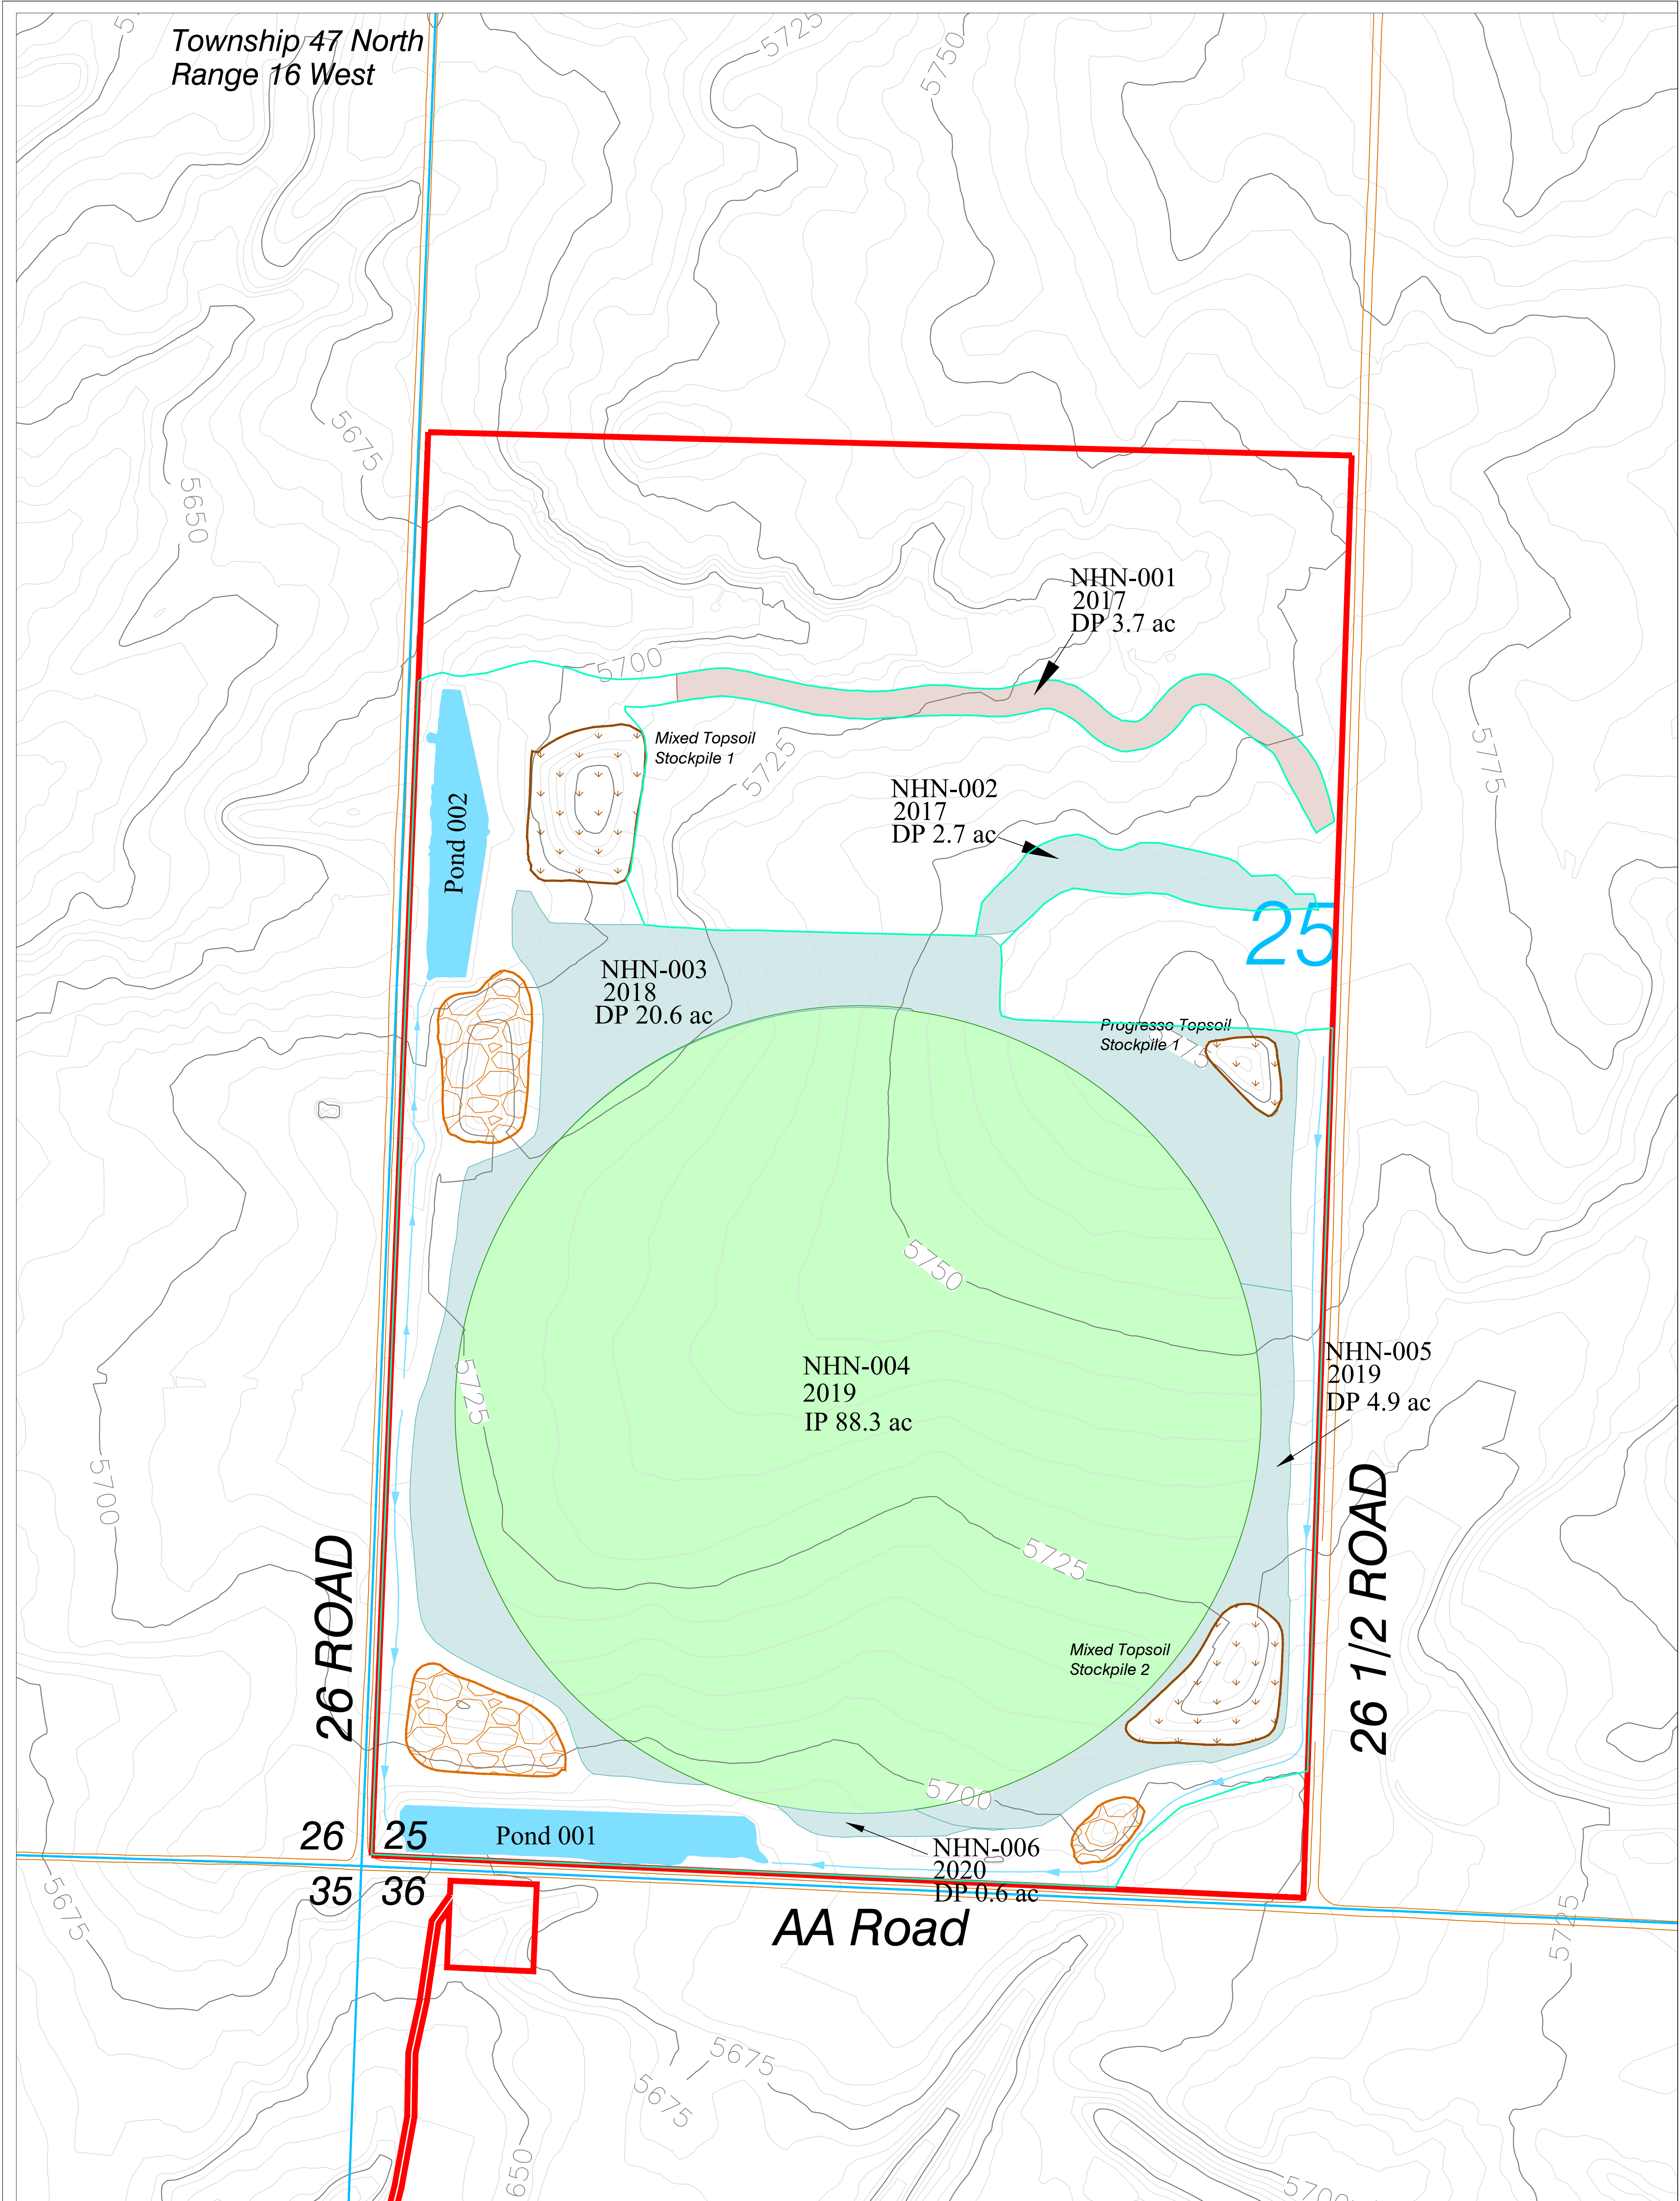

LEGEND

- Permit Boundary
- County Roads
- Perimiter Ditch
- Disturbance Boundary
- Sediment Pond
- Irrigated Pasture Reclamation Area
- Dryland Pasture Reclamation Areas
- Topsoil Stockpile
- Bench 1 Stockpile
- Phase III Release Areas

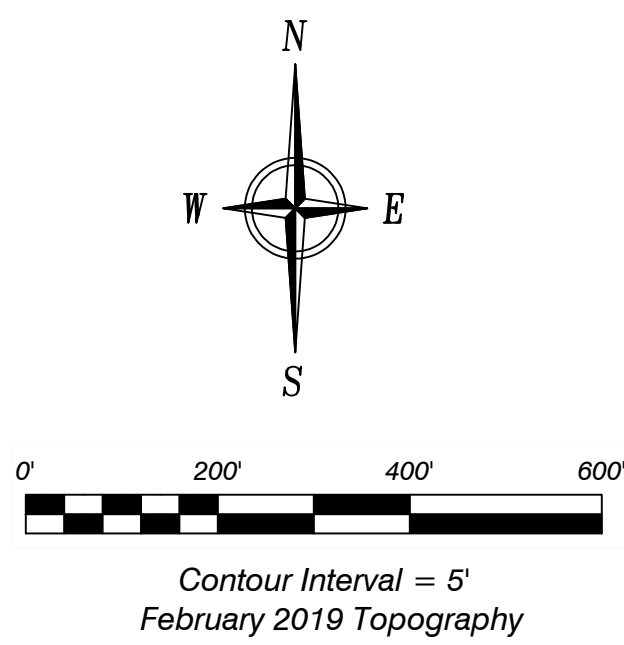

Annual Reclamation Map



SCALE: 1" = 200'  
ORIGINAL DATE: 3/15/18  
DWG. BY: TR  
APPROVED BY: Tony  
DWG NO.

Map 1

| No. | REVISION                           | DATE     | BY        | CHK  |
|-----|------------------------------------|----------|-----------|------|
| 3   | Revised Entire Map                 | 2/14/19  | TF & Tony | Tony |
| 3   | Revised Reclamation Areas & Legend | 1/14/19  | Tony      | Tony |
| 4   | General Updates                    | 12/27/21 | Tony      | Tony |
| 5   | General Updates                    | 1/3/23   | Tony      | Tony |