
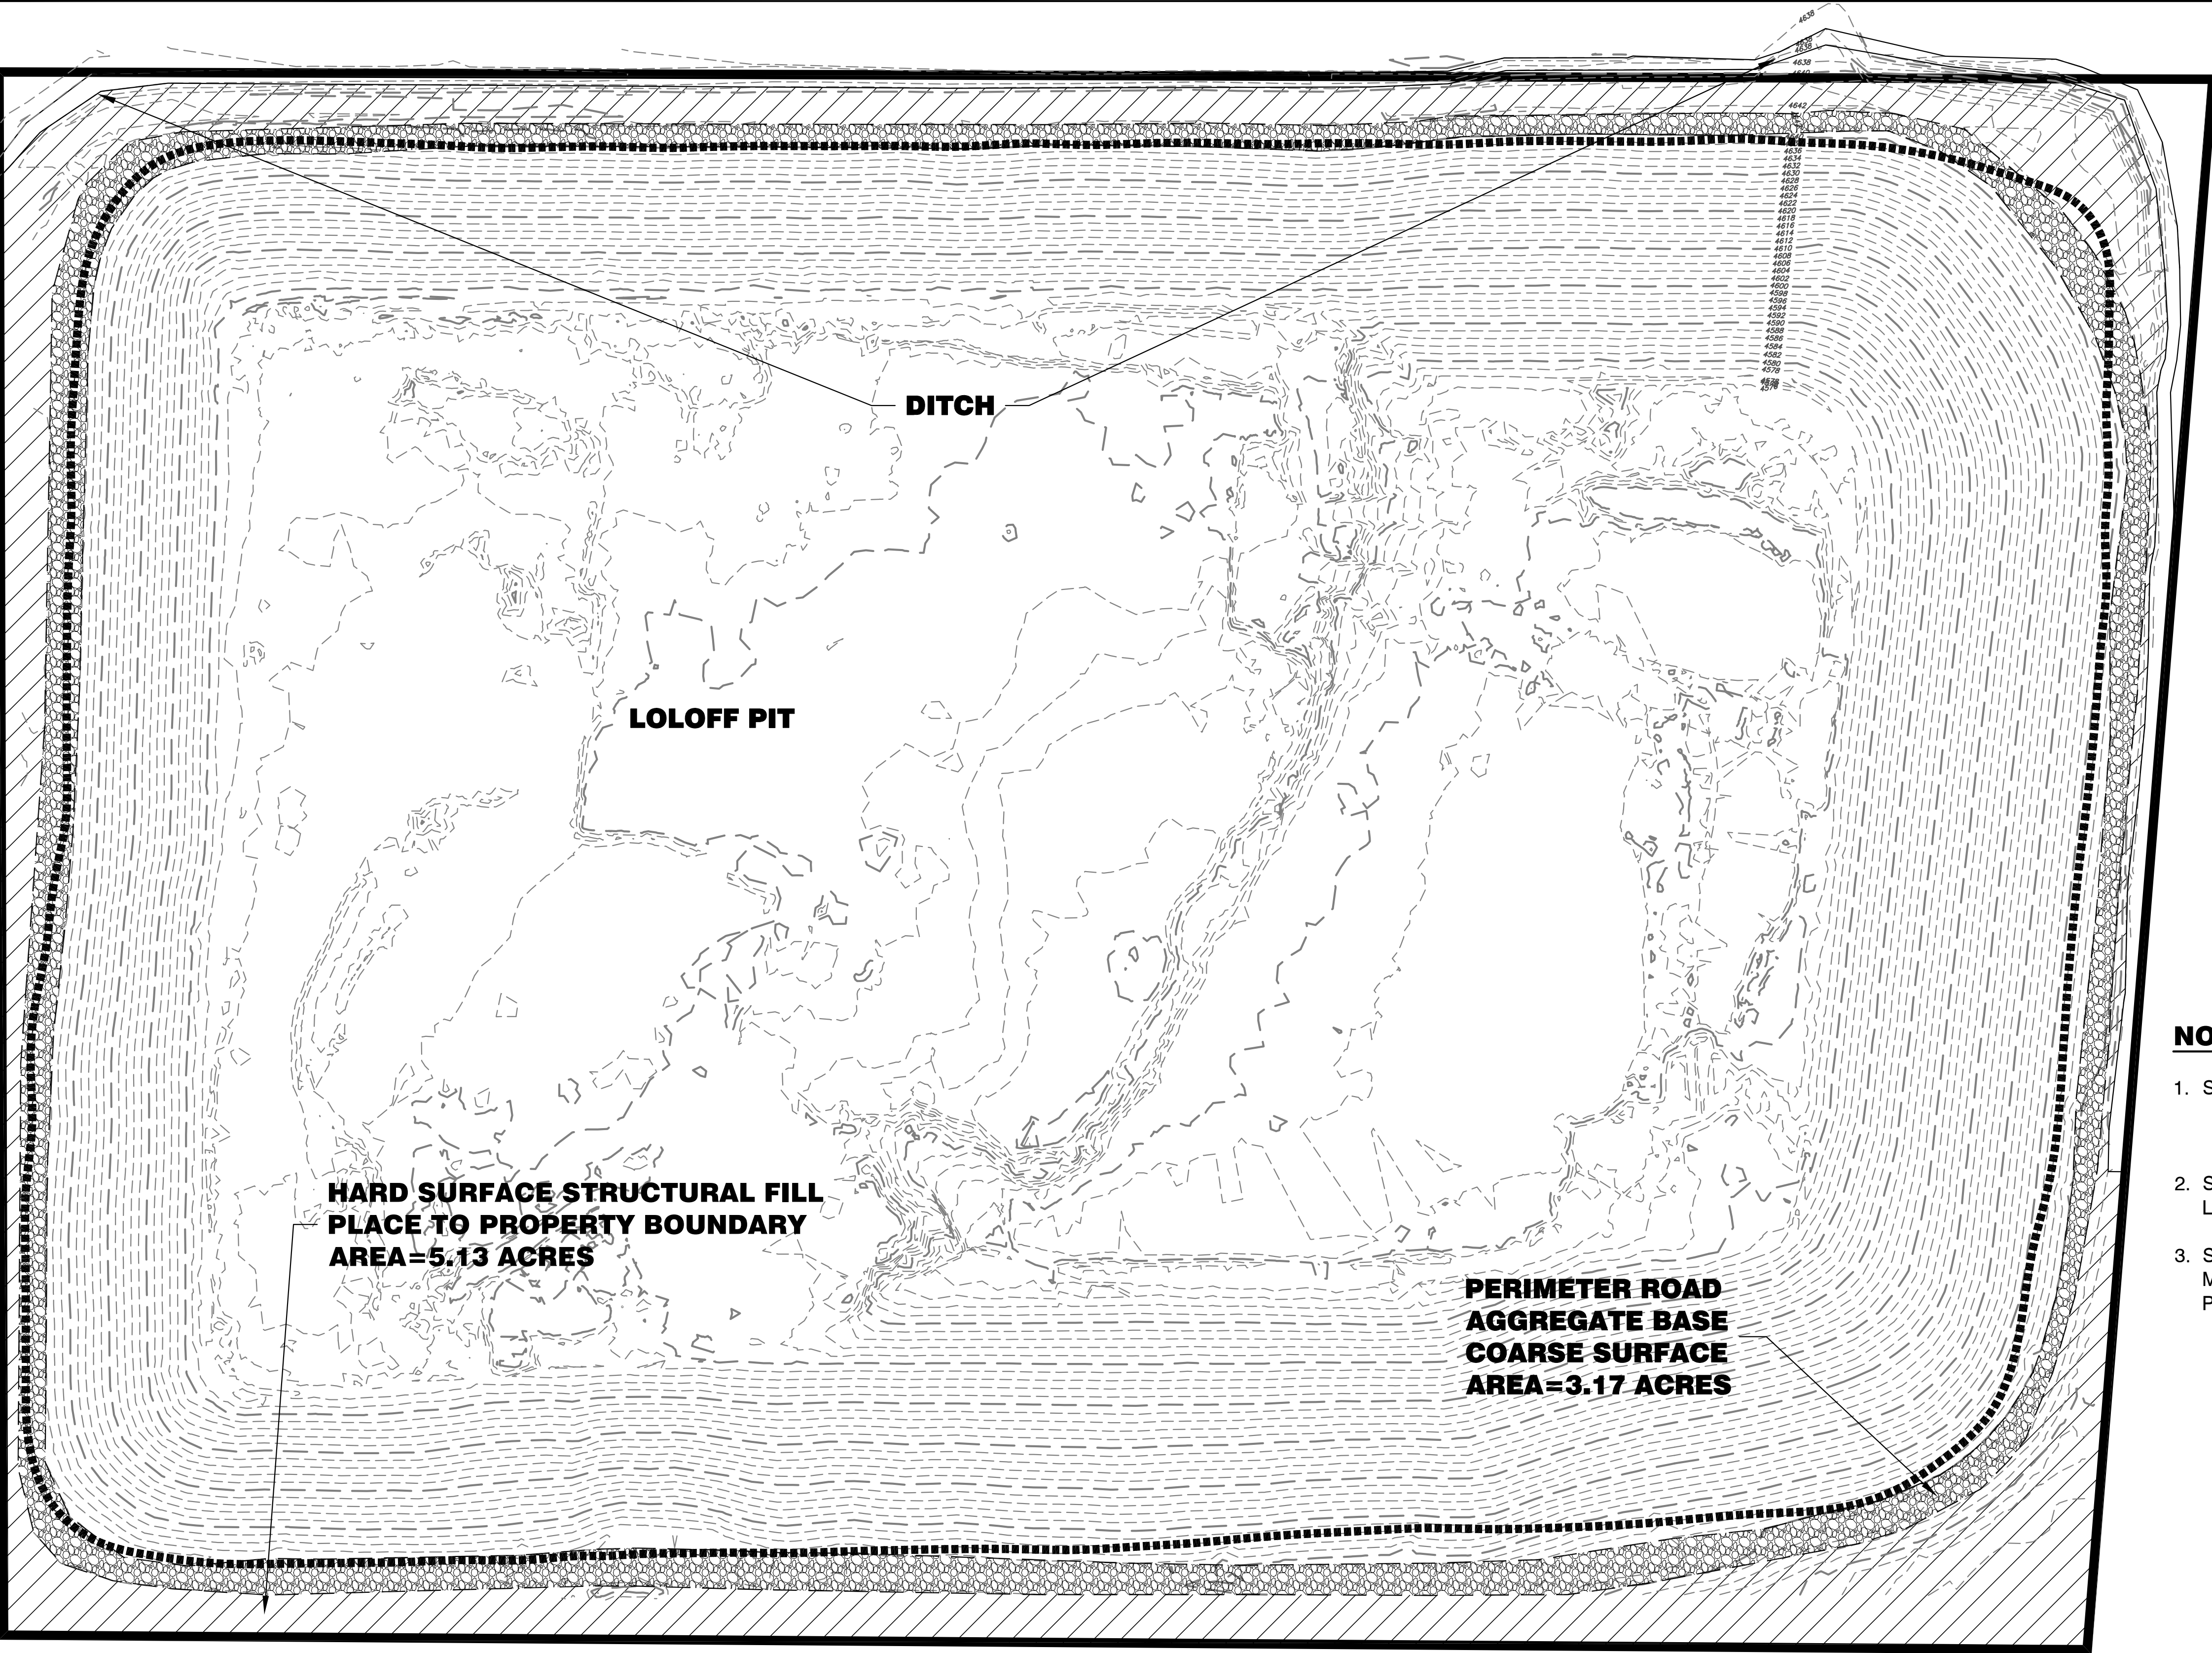
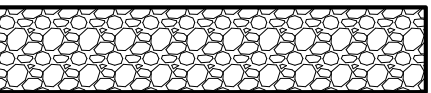
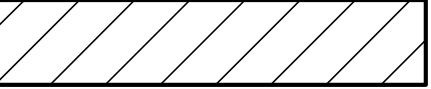


P:\13137 Loloff Pit\Technical Revision\Drawings\Plan Sheets\JT- Reclamation Plan.dwg, Area Plan View, 11/1/2023 10:25:20 AM


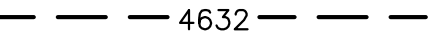


LEGEND

- SLURRY WALL** 
- ACCESS ROAD** 
- HARD SURFACE STRUCTURAL FILL** 
- CONTOURS** 
- PROPERTY BOUNDARY** 

NOTES:

- SOILS WILL BE PLACED AT THE FOLLOWING THICKNESSES:
  - STRUCTURAL FILL: 2' - 4"
  - AGGREGATE BASE COURSE: 6"
- SOILS WILL BE PLACED WITH A TRUCK AND SPREAD WITH A LOADER OR BLADE.
- STRUCTURAL FILL AND AGGREGATE BASE COURSE WILL BE MOISTURE TREATED AND COMPACTED TO 90% STANDARD PROCTOR.

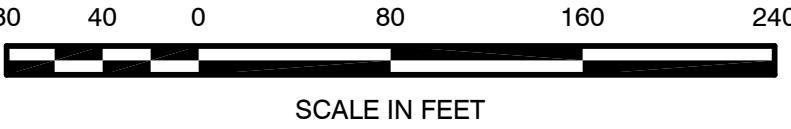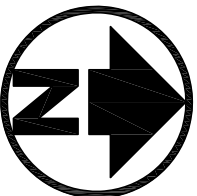

305 Denver Avenue - Suite D  
Fort Lupton, CO 80621  
Ph: 303-857-6222 Fax: 303-857-6224  
www.jtconsulting.com

Loloff Pit

Exhibit F  
Reclamation Plan Map

Loloff Construction, Inc.

M-1985-112

| REVISIONS |         |     |     | Description |            |
|-----------|---------|-----|-----|-------------|------------|
| No        | Date    | By  | Chk | TPY         | Revisions  |
| 1         | 7.7.20  | TPY | JCY | Technical   | Revision 1 |
| 2         | 1.10.23 | TPY | JCY | Technical   | Revision 4 |
|           |         |     |     |             |            |
|           |         |     |     |             |            |
J&T CONSULTING, INC.

*J.C. York*

Job # 13137  
Date 6/4/20  
Drawn By TWT  
Designed By TPY  
Checked By JCY  
File JT-Reclamation Plan  
Scale 1" = 80'

Sheet: 1 Of: 1