


A Survey Plat of the Klement Pit

A Portion of the SE 1/4, Section 26, T13S, R43W, of the 6th P.M., Cheyenne County, Colorado

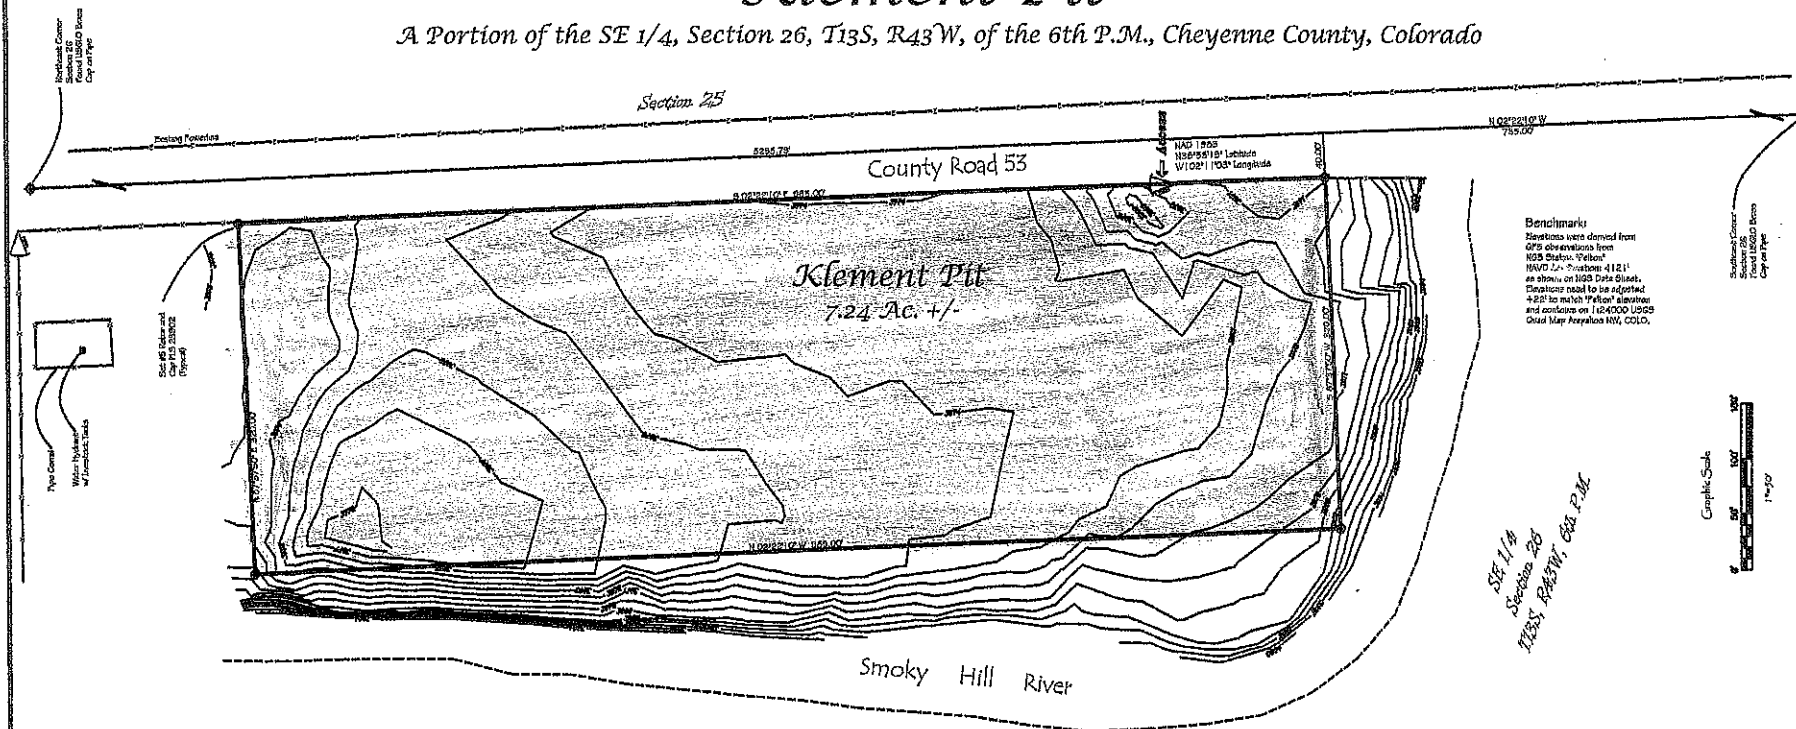

Property Description Klement Pit Tract

A tract of land situated in the Southeast Quarter of Section 26, Township 13 South, Range 43 West of the 6th Principal Meridian, Cheyenne County, Colorado and being more particularly described as follows:

Commencing at the Southeast Corner of said Section 26; Thence N 02°28'10" E along the easterly line of said Section 26 a distance of 1585.00 feet; Thence S 89°27'50" W a distance of 450.00 feet to the East Foot of Beginning; Thence S 89°27'50" W a distance of 320.00 feet; Thence N 02°28'10" E a distance of 325.00 feet; Thence S 89°27'50" E a distance of 320.00 feet; Thence N 02°28'10" E a distance of 325.00 feet to the point of beginning, described parcel containing 7.24 acres more or less.

Basis of Bearings


Bearings of the survey originate from GPS Observations with an observed bearing of N 02°28'10" E along the easterly line of said Section 26, Township 13 South, Range 43 West of the 6th Principal Meridian, Cheyenne County, Colorado and being more particularly described as follows: Movement at the Southeast Corner and the Northeast Corner of said Section 26, being 17.00 feet; Thence N 02°28'10" E a distance of 325.00 feet to the point of beginning, described parcel containing 7.24 acres more or less.

Surveyor's Statement

I, Greg J. Pettit, a Colorado Registered Professional Land Surveyor do hereby state that this plat represents the results of a field survey conducted under my supervision and conducted in July of 2007 in accordance with CRS 20-2-100.

Whereof I set my hand and official seal this 17th day of July, 2007.

Greg J. Pettit
Colorado No. 23902

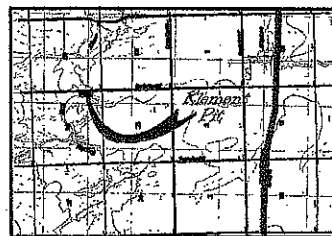

Vicinity Map
N.T.S.



Clerk and Recorder's Certificate

Date Recd. _____

State of Colorado _____

County of Cheyenne _____

I hereby certify that the instrument was filed for record in my office as follows: _____ M., _____ P.M., and was duly recorded as Document No. _____ in Book _____ at Page No. _____

Clerk and Recorder _____

By _____ Deputy

FEES \$ _____

Copyright © 2007

North West Survey, Inc. 402 West Kearney, KS 785/999-2881		Cheyenne County, Colorado <table border="1"> <tr> <td> NAEPN GT 1566 P30 1" = 50' </td> <td> NAEPN GT 1566 P30 1" = 50' </td> </tr> </table>	NAEPN GT 1566 P30 1" = 50'	NAEPN GT 1566 P30 1" = 50'
NAEPN GT 1566 P30 1" = 50'	NAEPN GT 1566 P30 1" = 50'			
Section 26 T13S, R43W, 6th P.M.				