


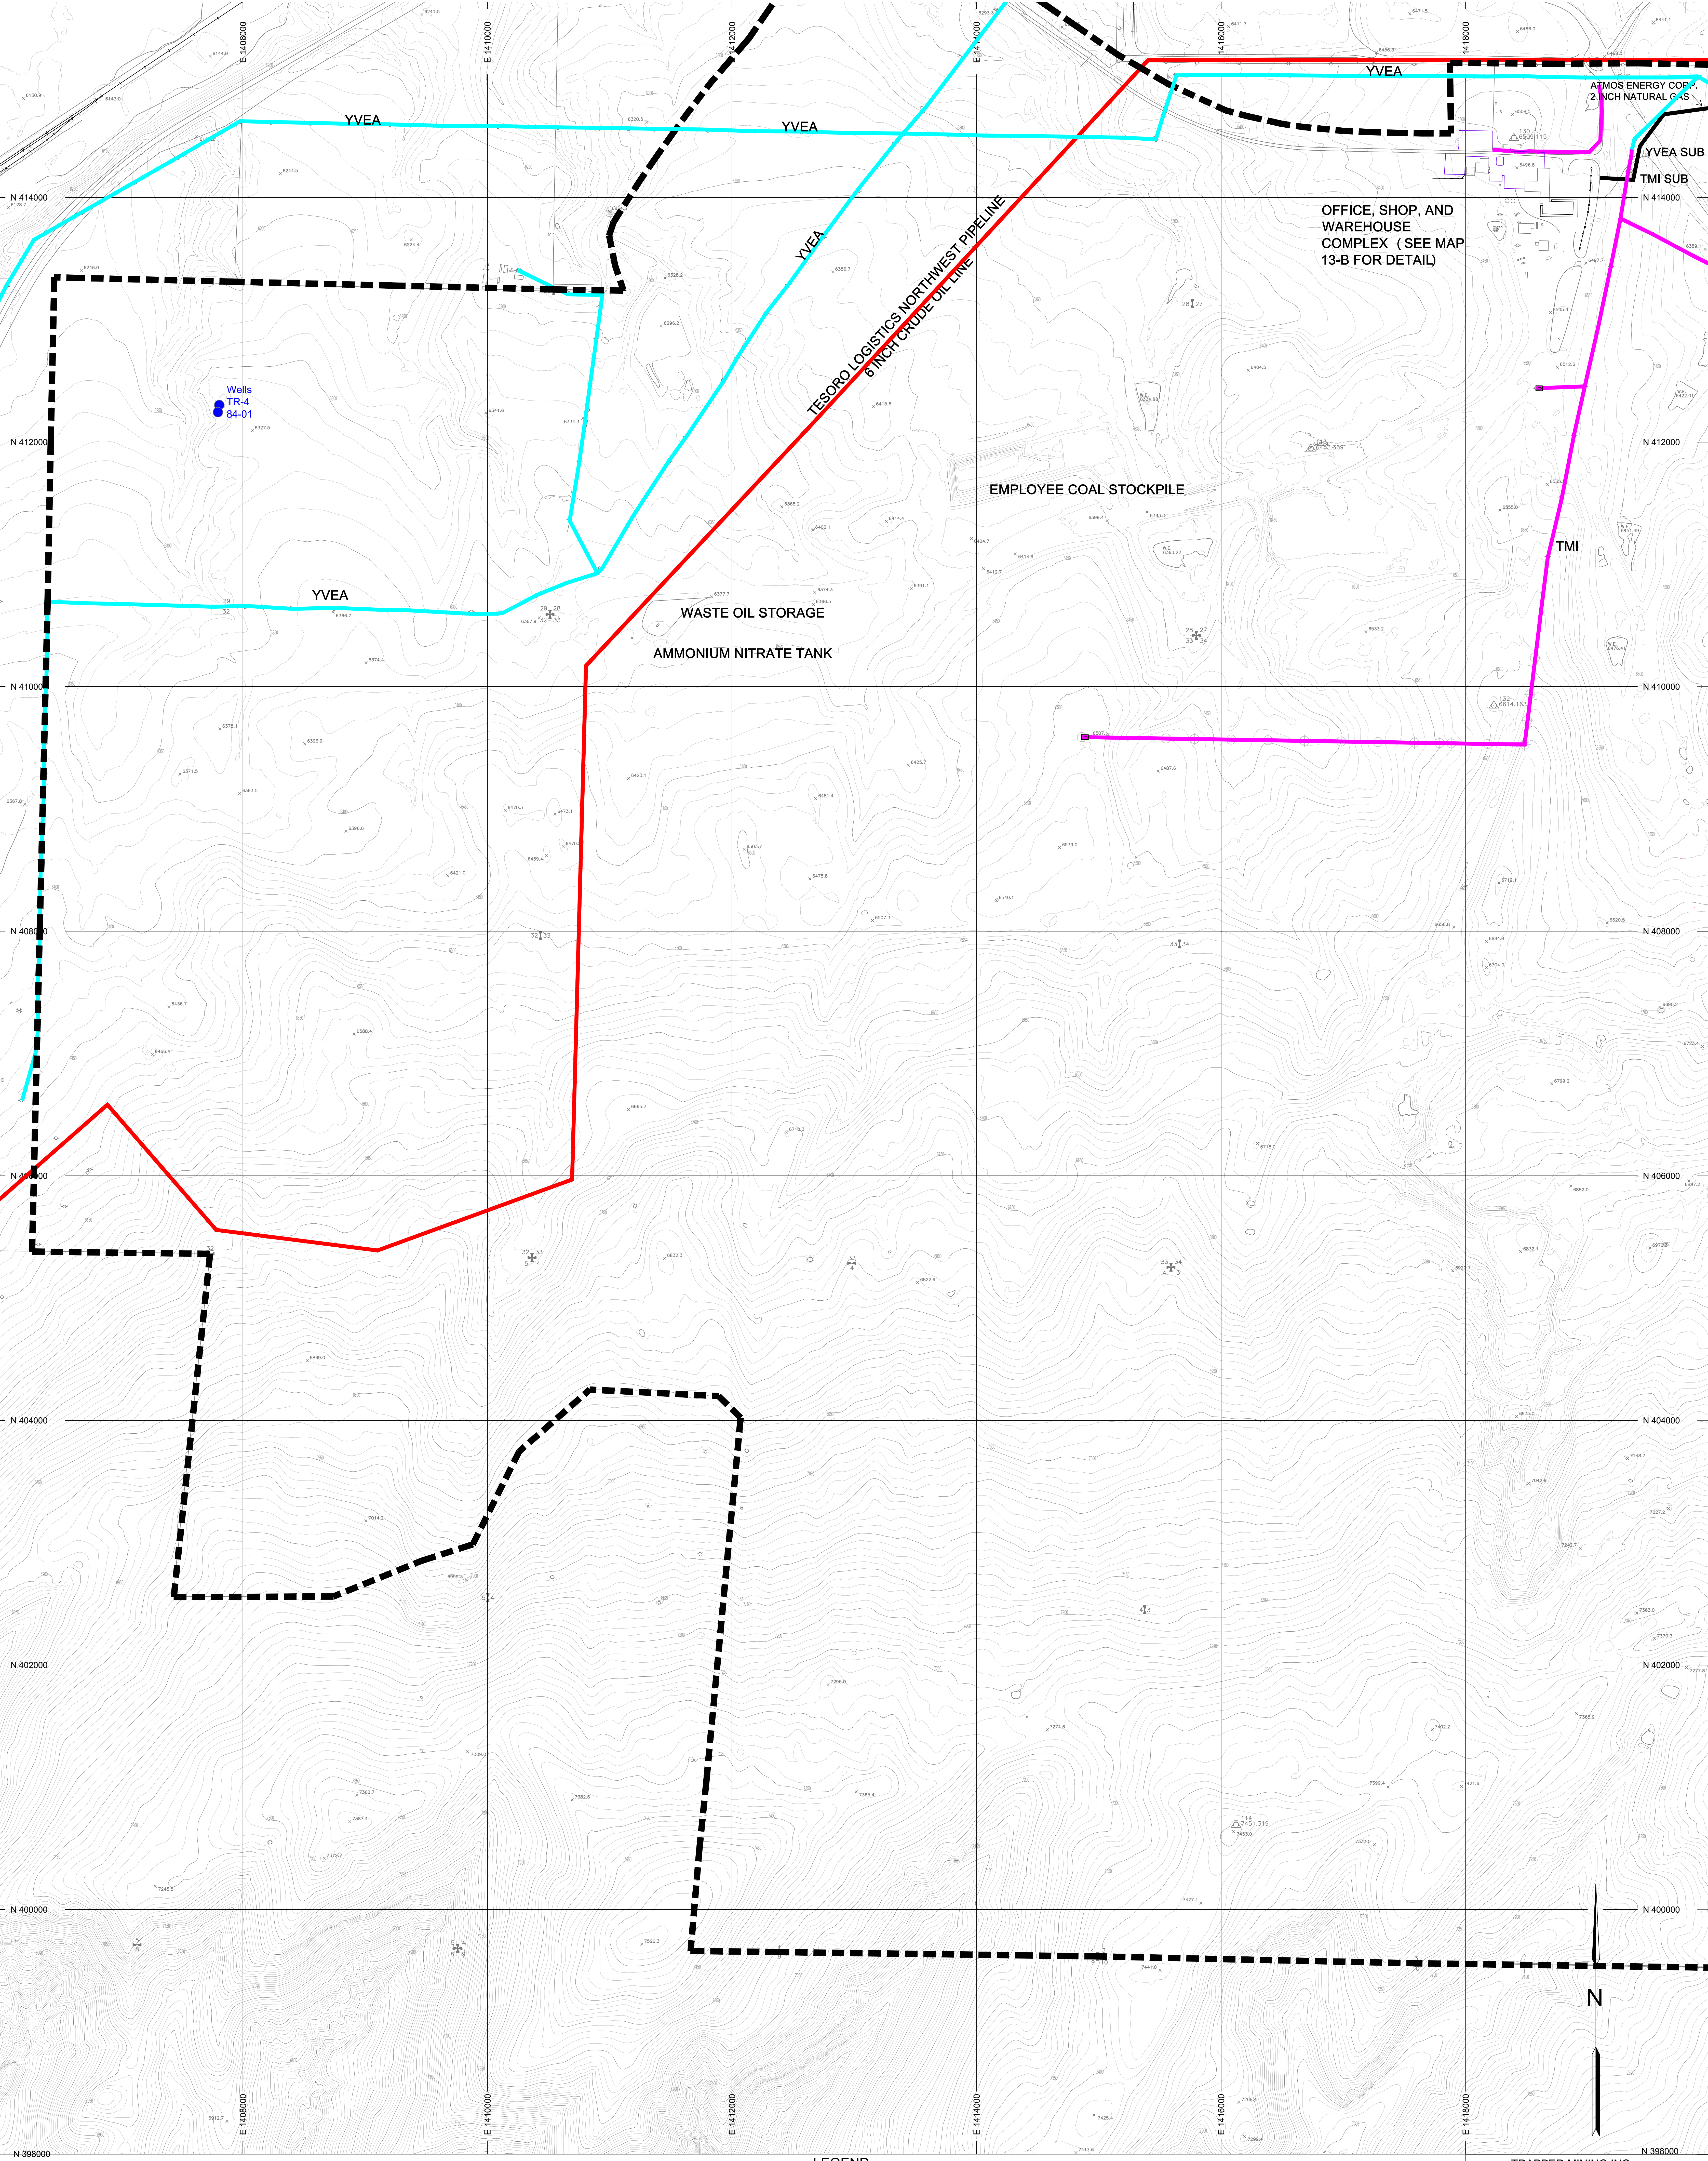


PROFESSIONAL ENGINEER'S CERTIFICATION
I, Tonia Marie Perkins, a Registered Professional Engineer
in the State of Colorado, certify that this map has been
prepared by me and to the best of my knowledge and information.

Tonia Marie Perkins, CO PE No. 43864


Date

Note: Production may fluctuate according to economic,
geologic, or other conditions.
Operations may actually progress slower than depicted
on these maps. Such maps, drawings, printed
documents and features will follow mining operations
in a timely manner.

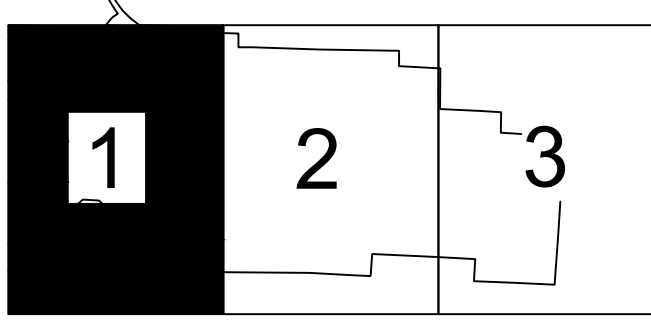

SHEET LOCATION INDEX

- LEGEND**
- PERMIT BOUNDARY
 - BUILDINGS OR STRUCTURE
 - AMOCO 6 INCH OIL PIPELINE
 - XCEL ENERGY NATURAL GAS PIPELINE
 - TMI EXISTING POWER TRANSMISSION LINE
 - TMI FUTURE REMOVAL OF POWER TRANSMISSION LINE
 - TMI FUTURE POWER TRANSMISSION LINE (YEAR BUILT PL EXT)
 - YVEA POWER TRANSMISSION LINE
 - TRI-STATE GENERATION POWER TRANSMISSION LINE
 - WESTERN AREA POWER ADMINISTRATION POWER TRANSMISSION LINE

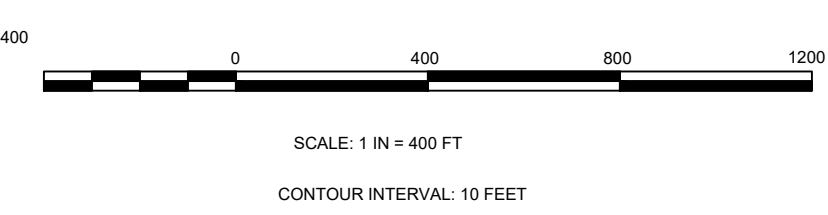

Revision	Date	By	Description
PR11	10/10/2022	WTC	PERMIT REVISION

TRAPPER MINING INC.
TRAPPER MINE
CRAIG, CO.

FACILITIES

SCALE: 1" = 400'
DESIGNED BY: WTC
DRAWN BY: WTC
DATE: 10/10/2022

Sheet 1 of 3
M 13 A
SHEET 1

