


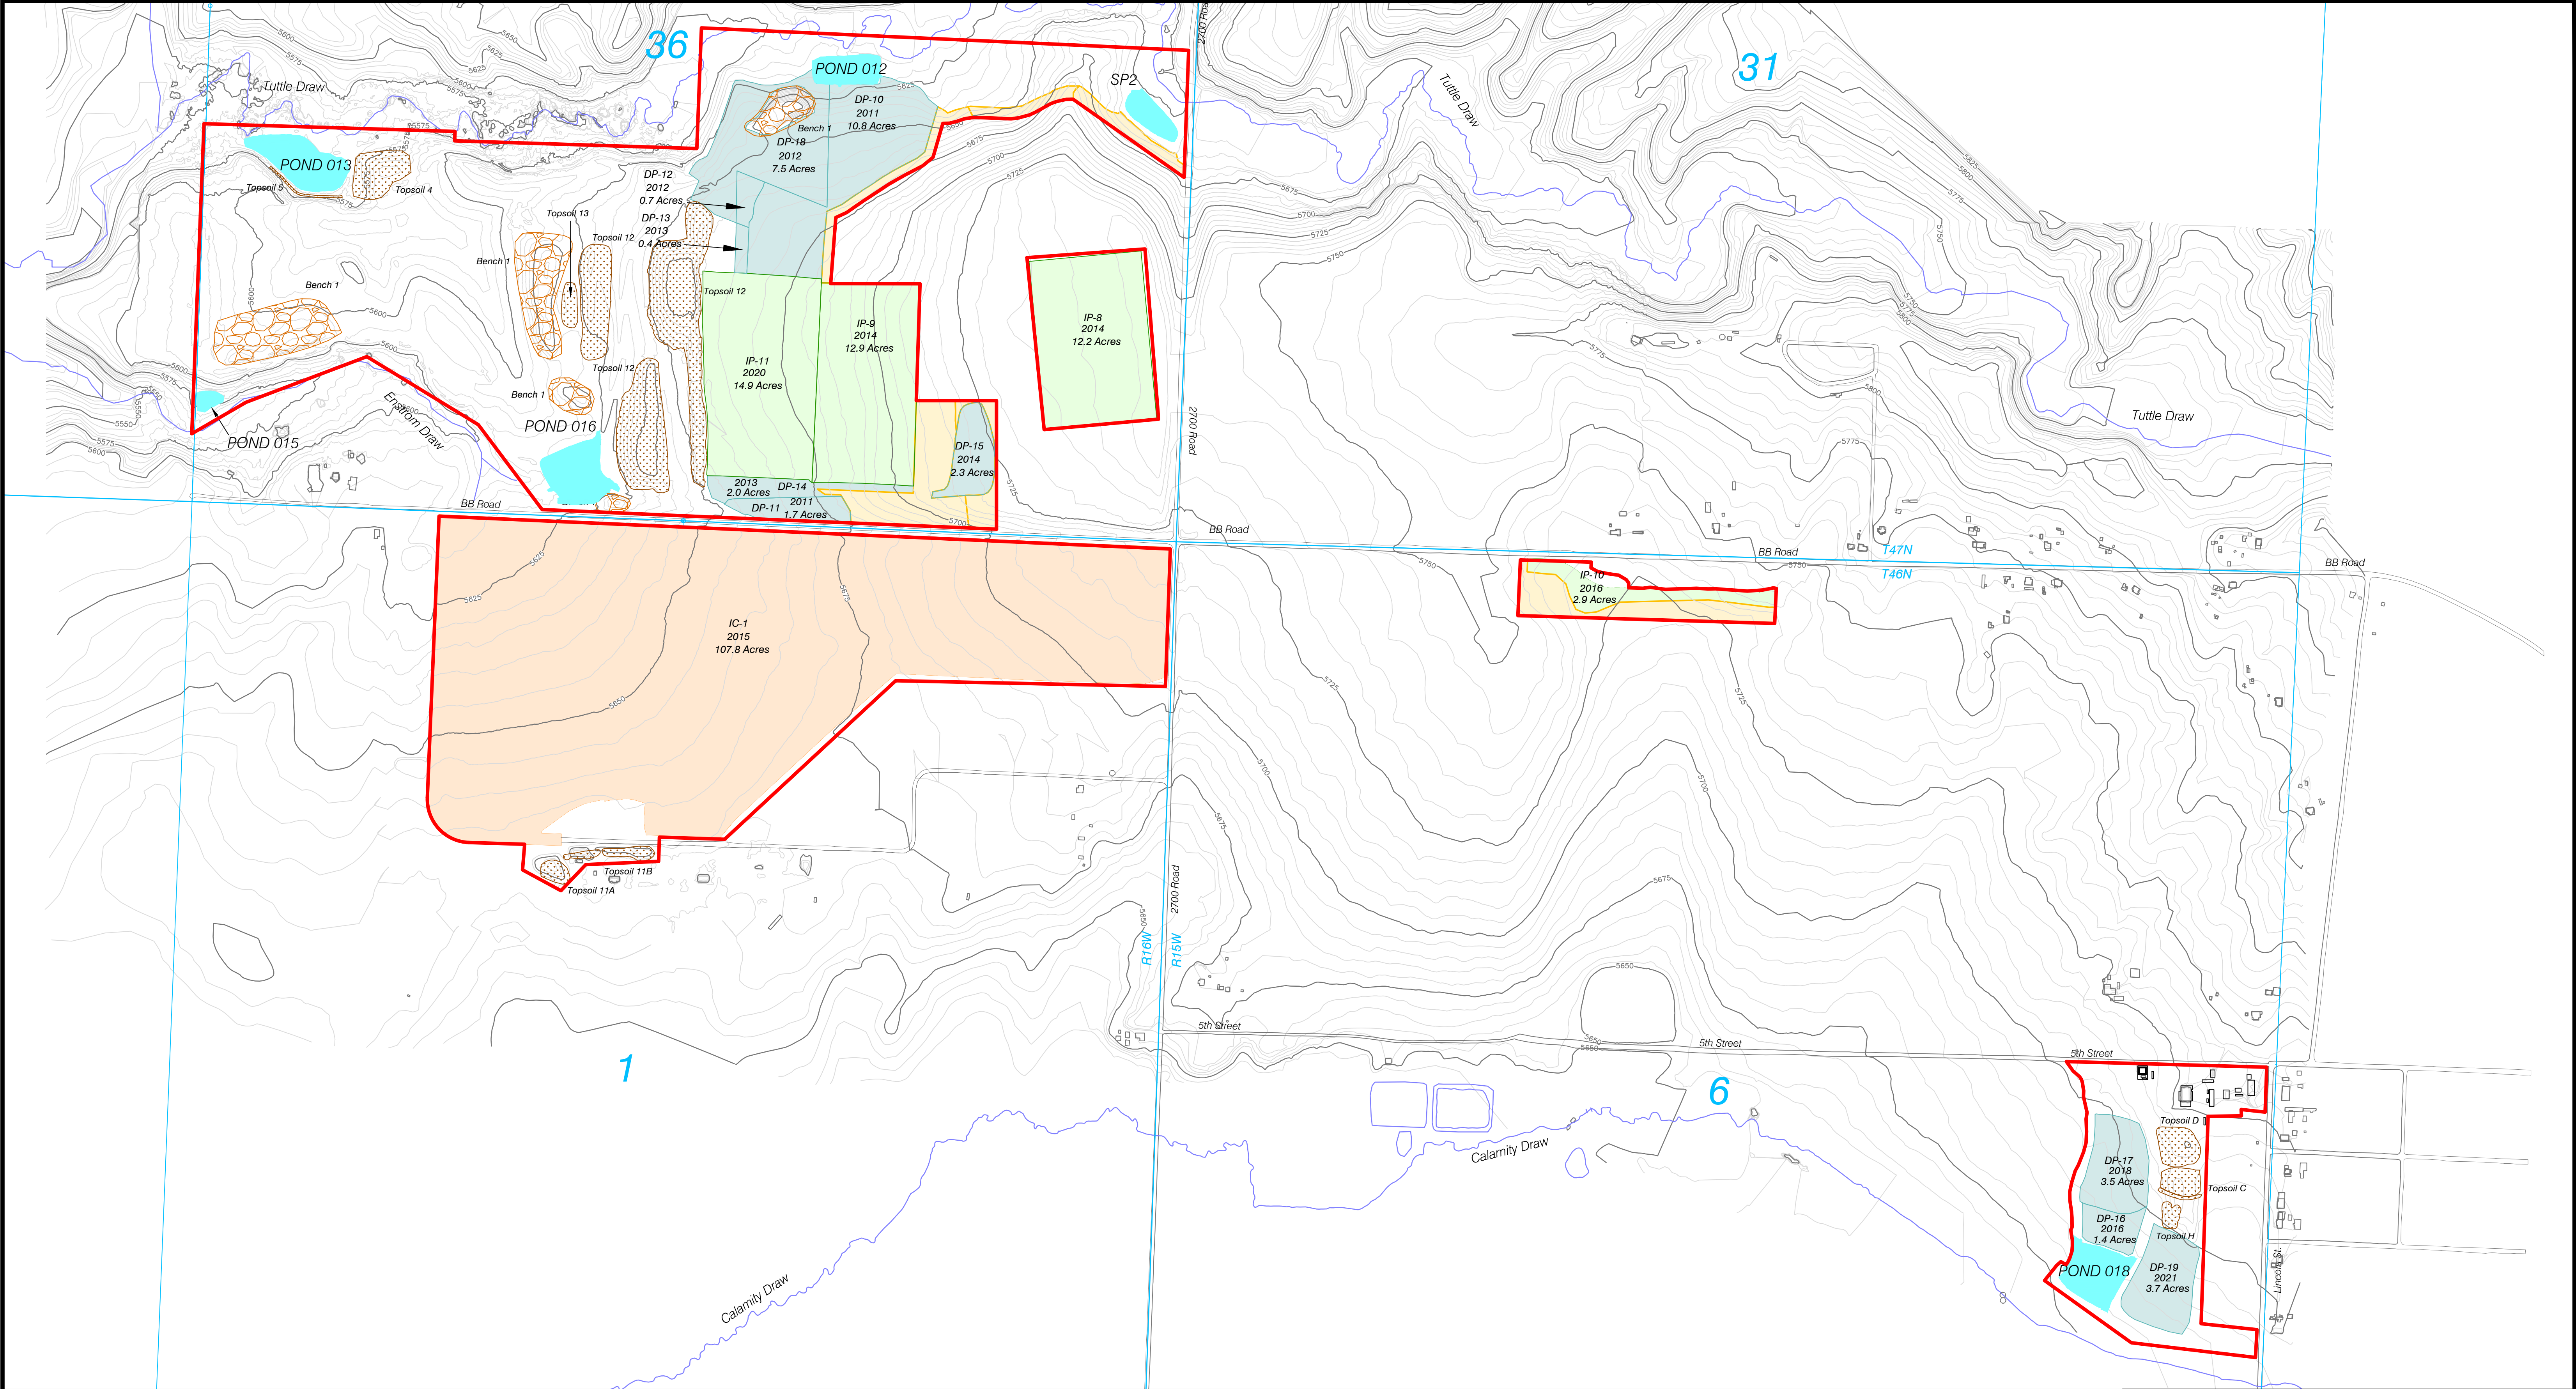

LEGEND

Permit Boundary

Roads

Streams

Township & Range

Dryland Pasture Reclamation

Irrigated Pasture Reclamation

Irrigated Cropland Reclamation

Topsoil Pile

Bench 1 Stockpile

Sediment Pond or Stock Pond

Phase III Release Reclamation

Buildings

N

W

E

S

0'

400'

800'

1200'

Contour Interval = 5'

February 2020 Topography

Annual Reclamation Report Map

WESTERN FUELS - COLORADO
A LIMITED LIABILITY COMPANY
NEW HORIZON MINE
Permit C1981008
P.O. Box 628, Nucla, CO. 81424

SCALE: 1" = 400'

ORIGINAL DATE: 2/20/18

DWG. BY: TONY

APPROVED BY: FF

DWG NO.

Map 1

No.	REVISION	DATE	BY	CHK
4	Revised for 2021 ARR	12/28/21	Tony	Tony
5	Revised for 2022 ARR	1/18/22	Tony	Tony

FILENAME: 2022 ARR Map.dwg