


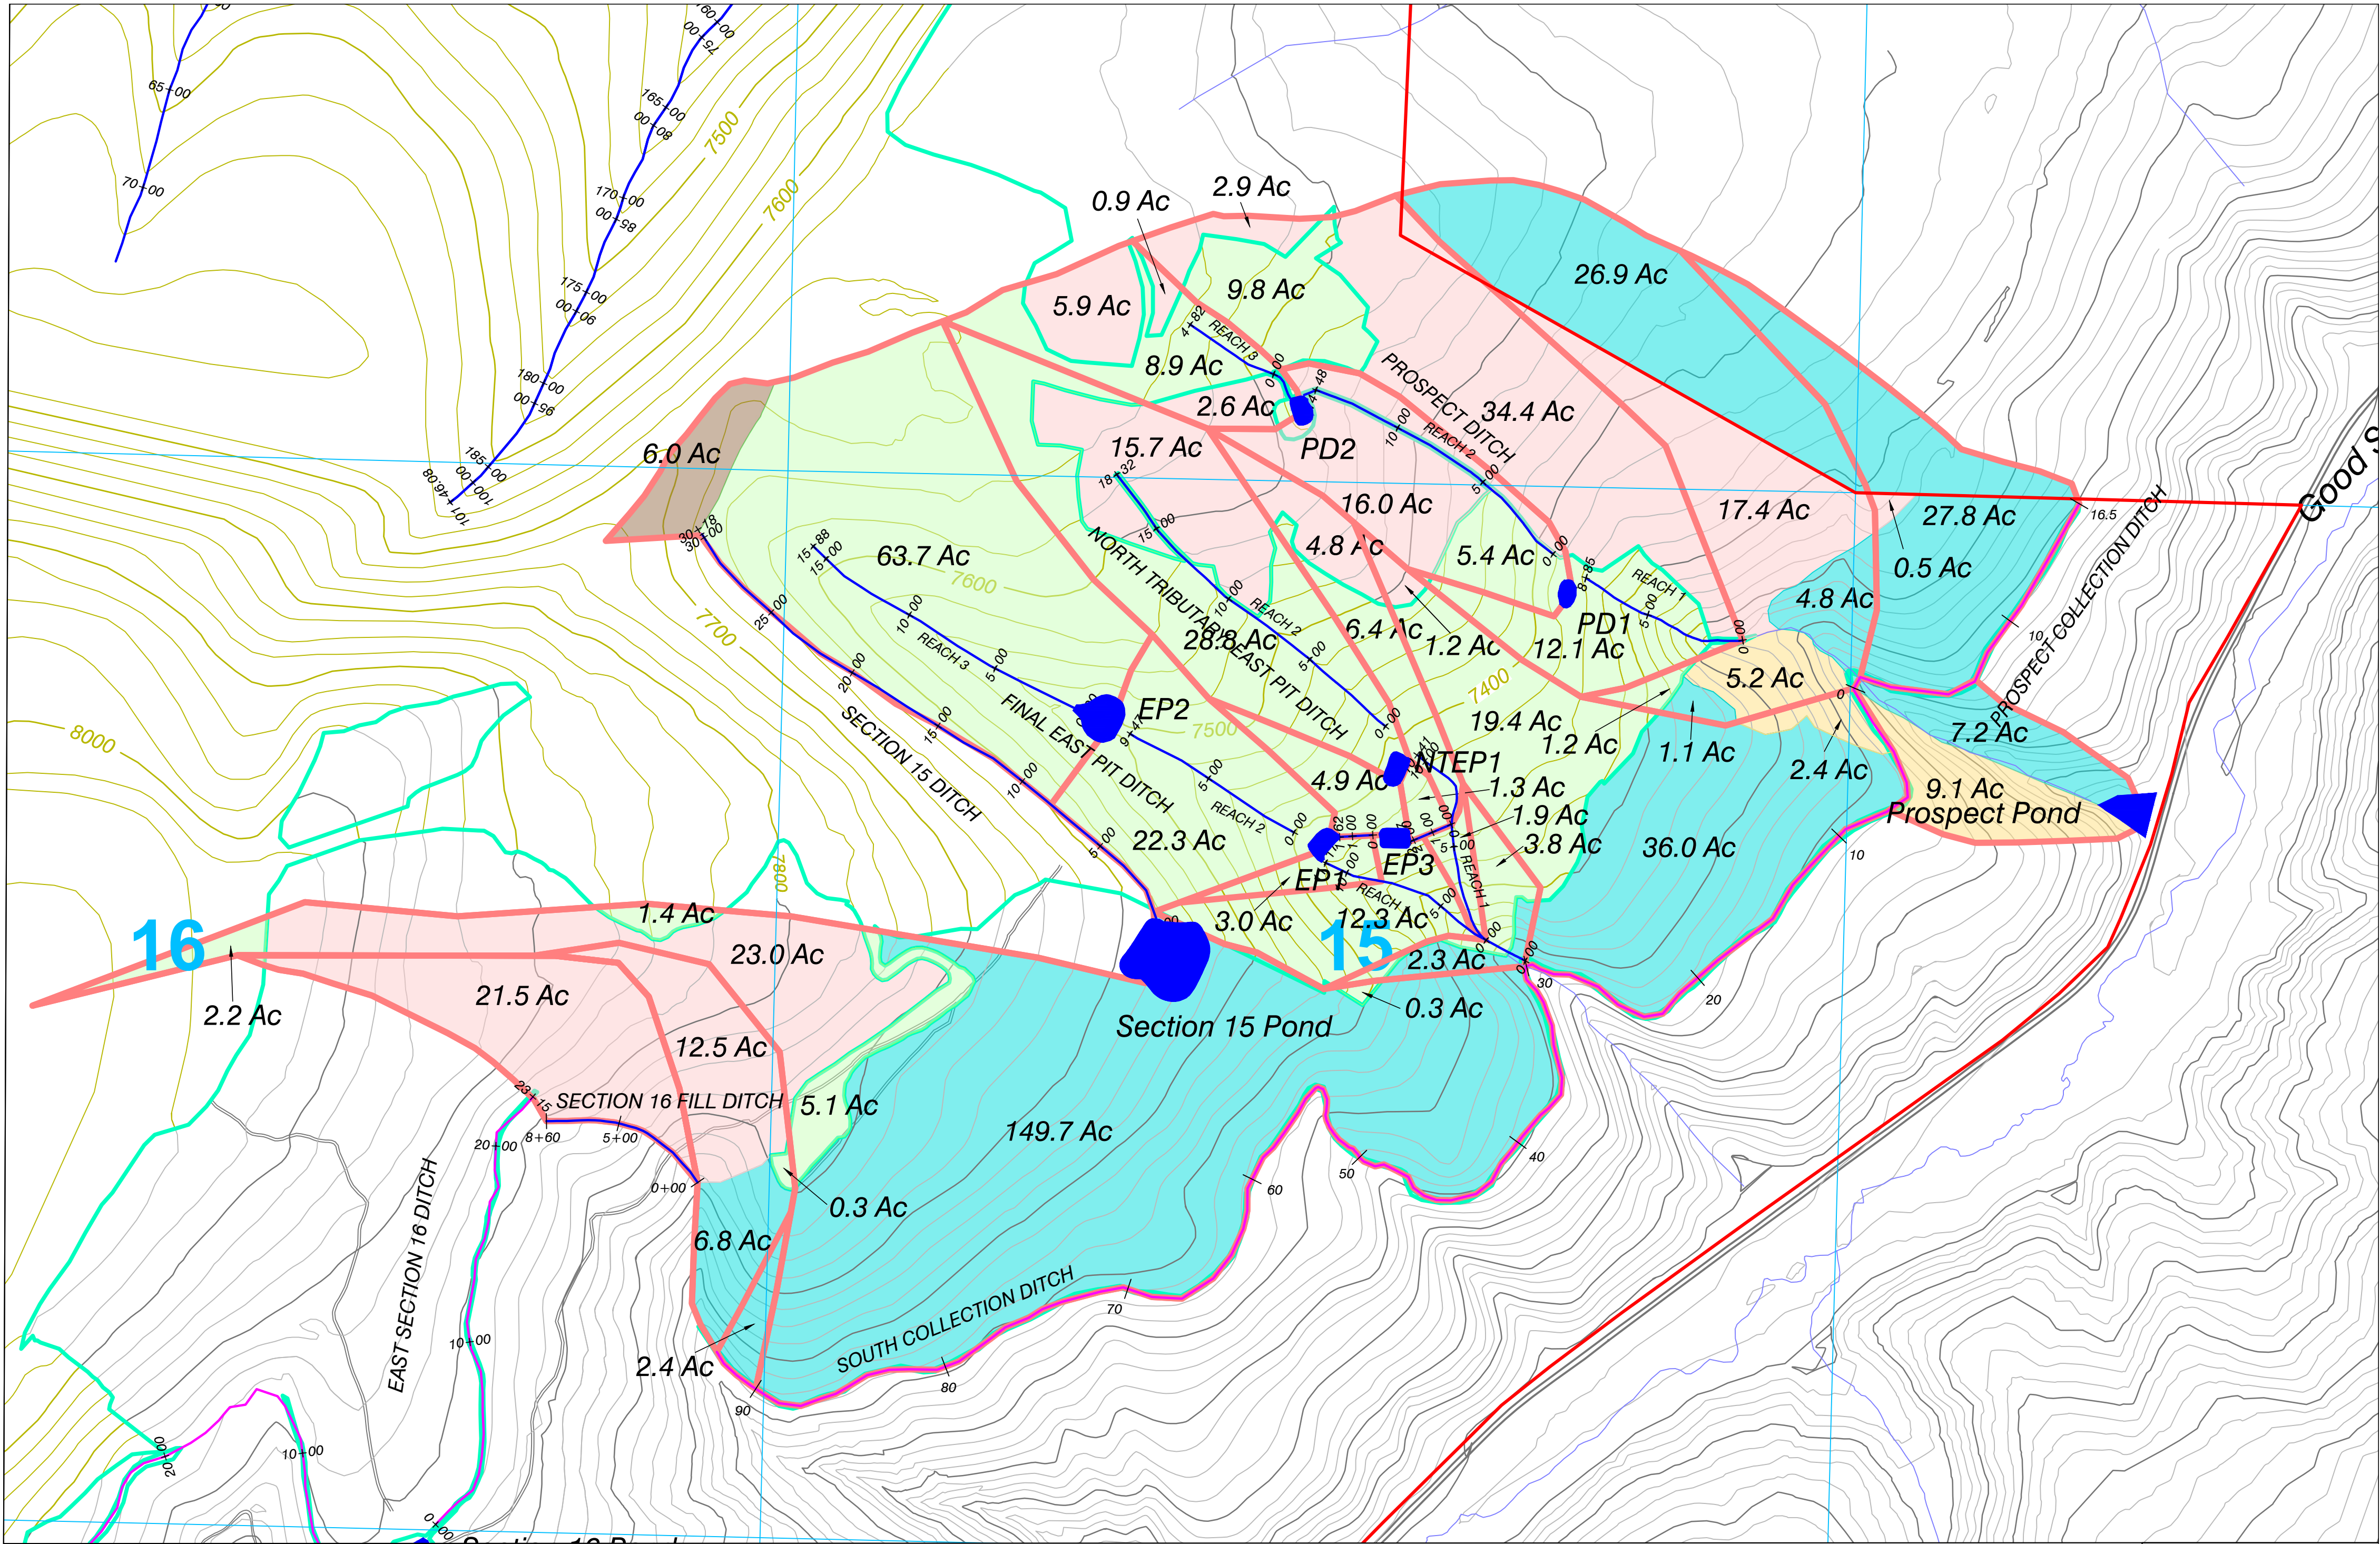

Legend

	Permit Boundary		CN61 Mountain Shrub
	Section Line		CN62 Reclamation 3 Plus Years
	Disturbance Boundary		CN80 Topsoiled and Seeded
	Temporary Ditches		Sediment Pond or Stock Pond
	Post-Mine Channel		
	Roads		
	Streams		
	CN47 Sagebrush		
	CN47 Phase III Released		

Scale

0 500 1000

Contour Interval 25 FT.
Post Mining Topography

North Arrow

N
W E
S

**Prospect Pond Drainage Areas
Post Mining Condition**

Colowyo Coal Company
SOUTH COASTAL PLANT

SCALE: 1" = 500'
DATE: 1/10/23
DRAWN BY: TONY
APPROVED BY: TONY

Figure Exh. 7-14PP-2

No.	REVISION	DATE	BY	CHK
TR-158	Revised Reach 1 (FEPD) Watersheds	1/10/23	Tony	Tony