


Annual Report Site
2/3/23

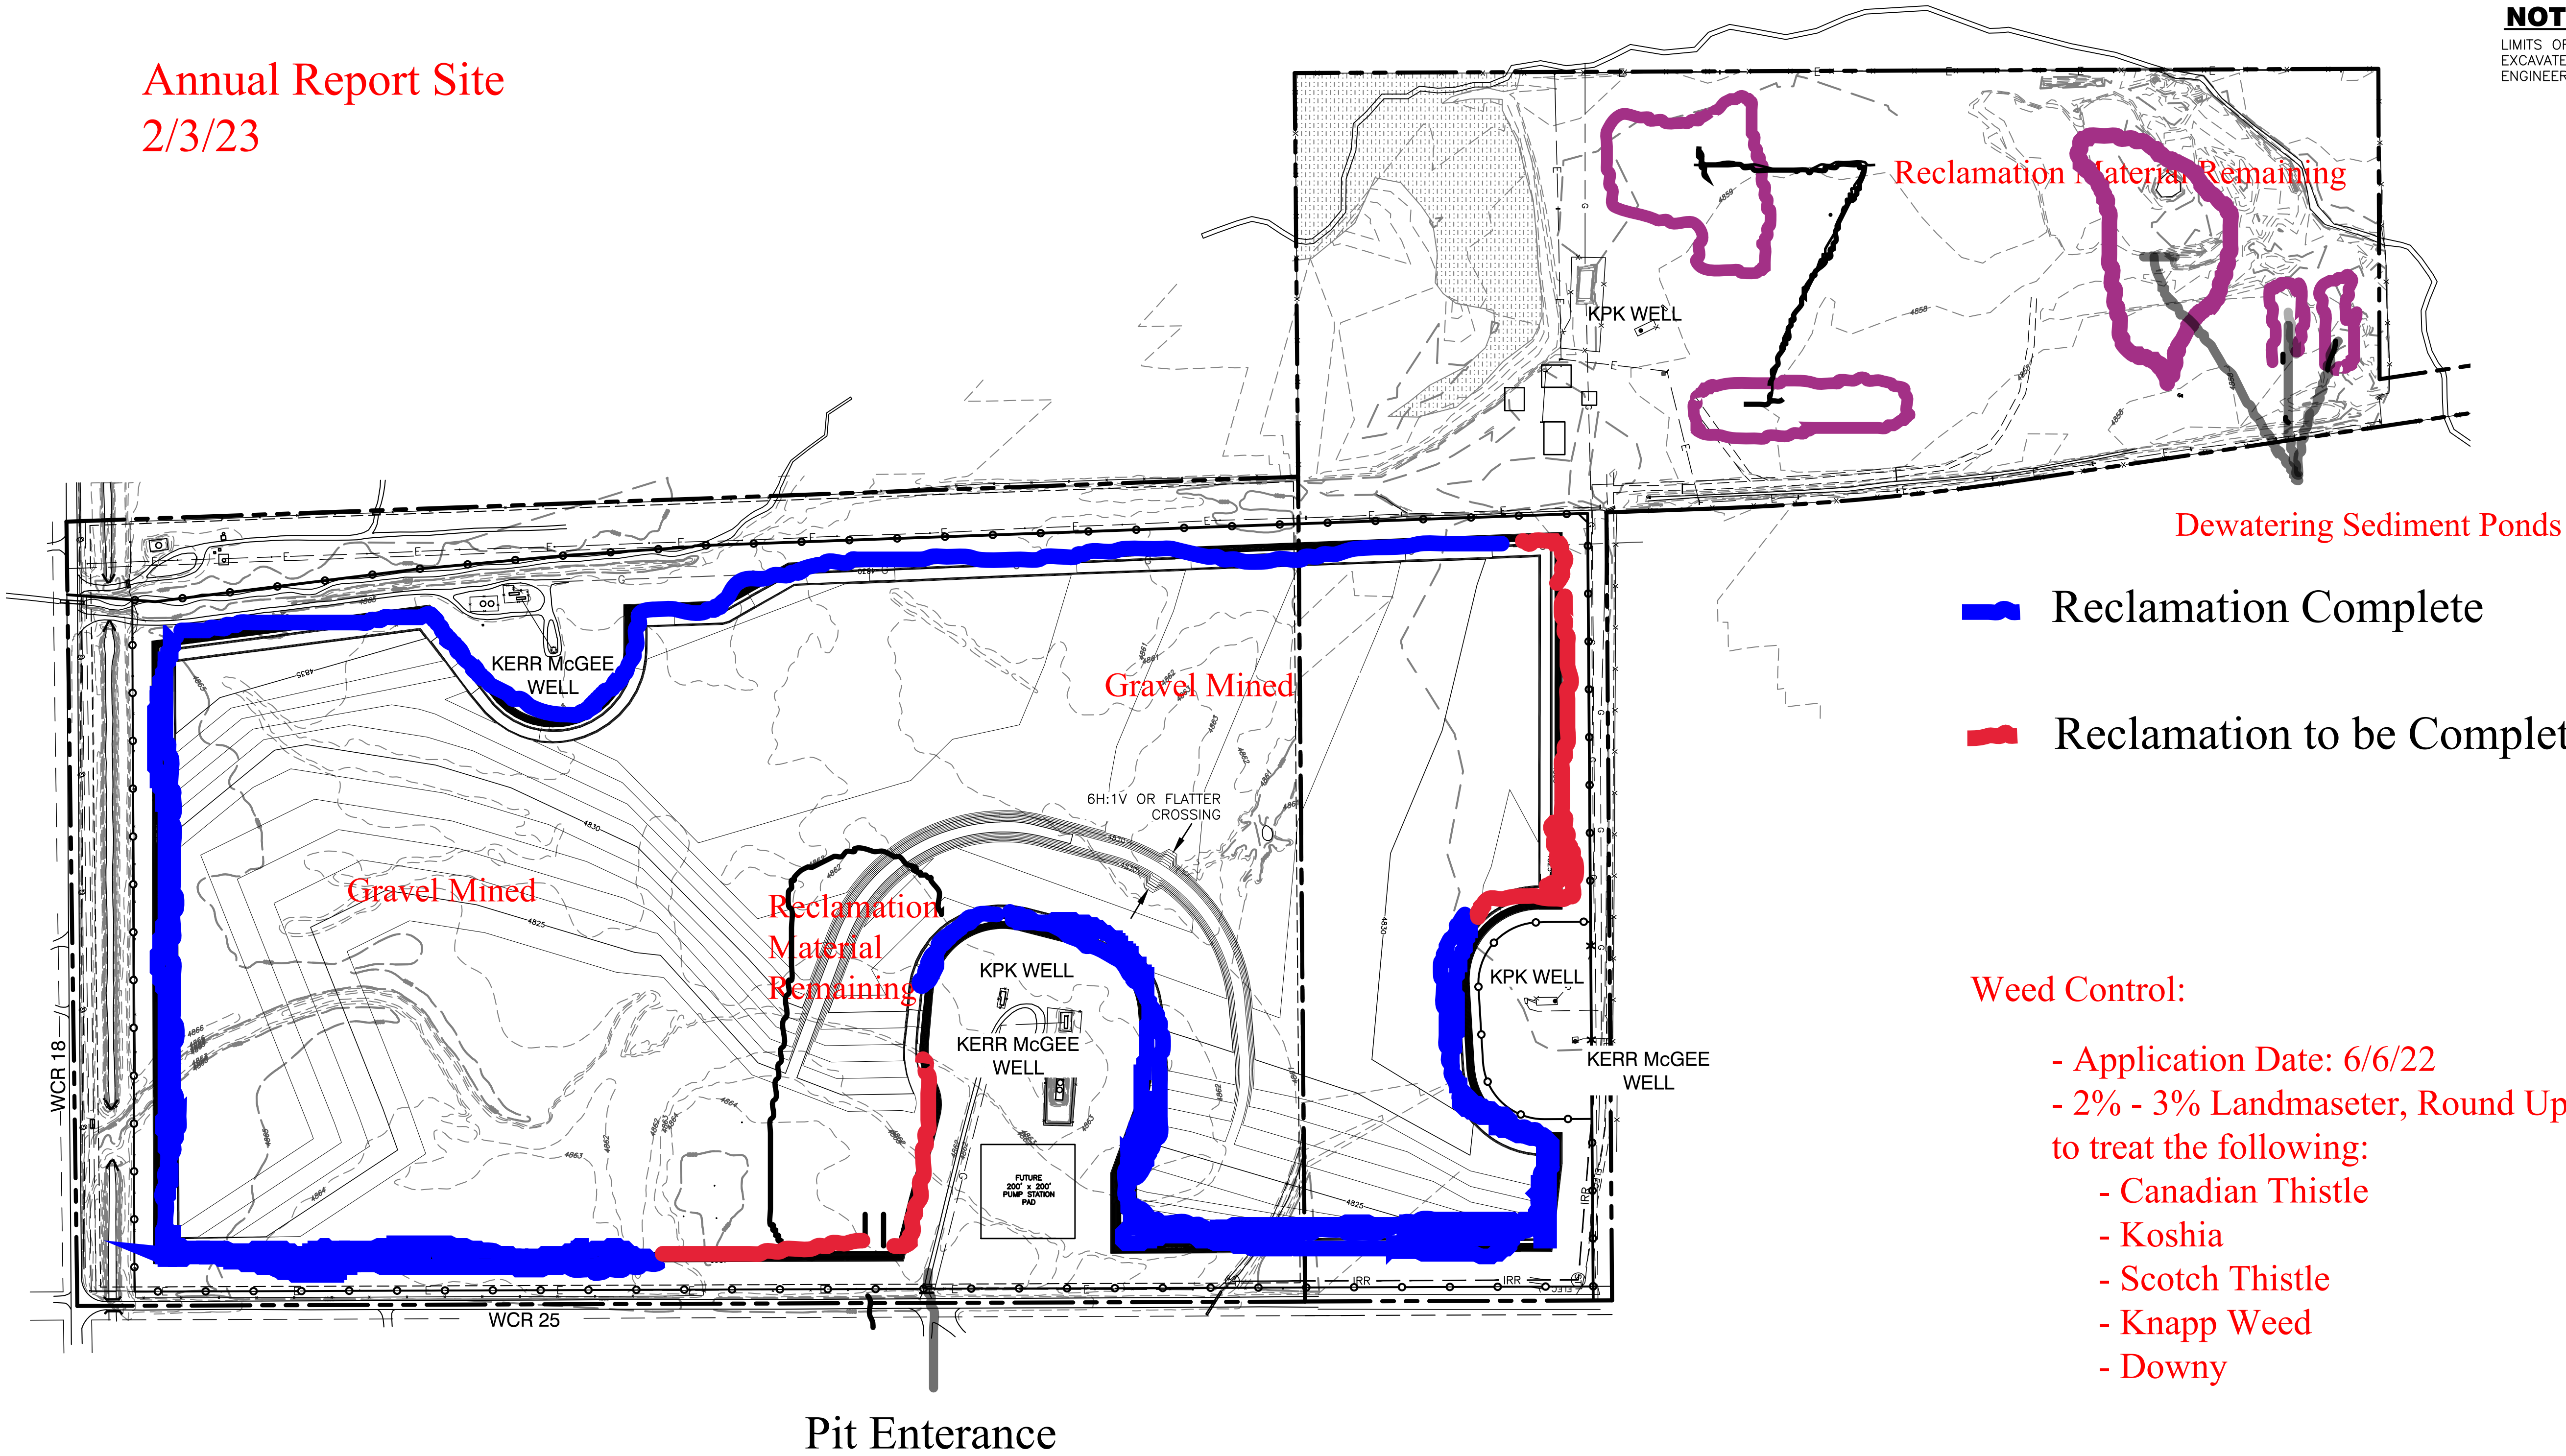


NOTE:
LIMITS OF EXCAVATION SHOWN ARE APPROXIMATE.
EXCAVATE TO LIMITS DETERMINED IN THE FIELD BY
ENGINEER.

- Reclamation Complete
- Reclamation to be Completed 2023

- Weed Control:
- Application Date: 6/6/22
 - 2% - 3% Landmaseter, Round Up and Polaris to treat the following:
 - Canadian Thistle
 - Koshia
 - Scotch Thistle
 - Knapp Weed
 - Downy

LEGEND:

---	PROPERTY LINE
---	RELOCATED PIPES
---	UNITED POWER EXISTING ELECTRIC LINES
---	EXISTING GAS
---	EXISTING FENCE
---	EXISTING IRRIGATION PIPE
---	EXISTING CONTOURS
---	PROPOSED CONTOURS
---	WETLAND VEGETATION

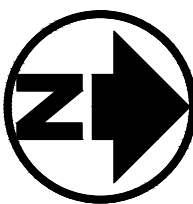

ISSUED FOR CONSTRUCTION



Job #	07121
Date	4/24/08
Drawn By	WSS
Designed By	TPY
Checked By	JCY
File	JT-NCC Excavation Site
Scale	1" = 200'

Sheet: 5 of 20

Northern Colorado Constructors, Inc.

Reservoir Liner Construction Plans

Excavation Plan

NCC Pit #1

J&T Consulting, Inc.
305 Denver Avenue - Suite D
Fort Lupton, CO 80621
Ph: 303-857-6222 Fax: 303-857-6224
www.jtconsulting.com