

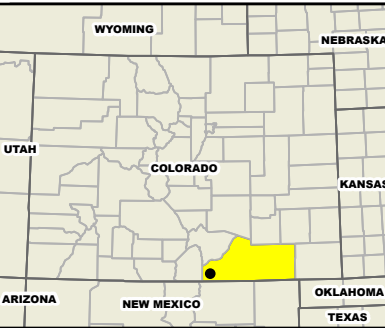


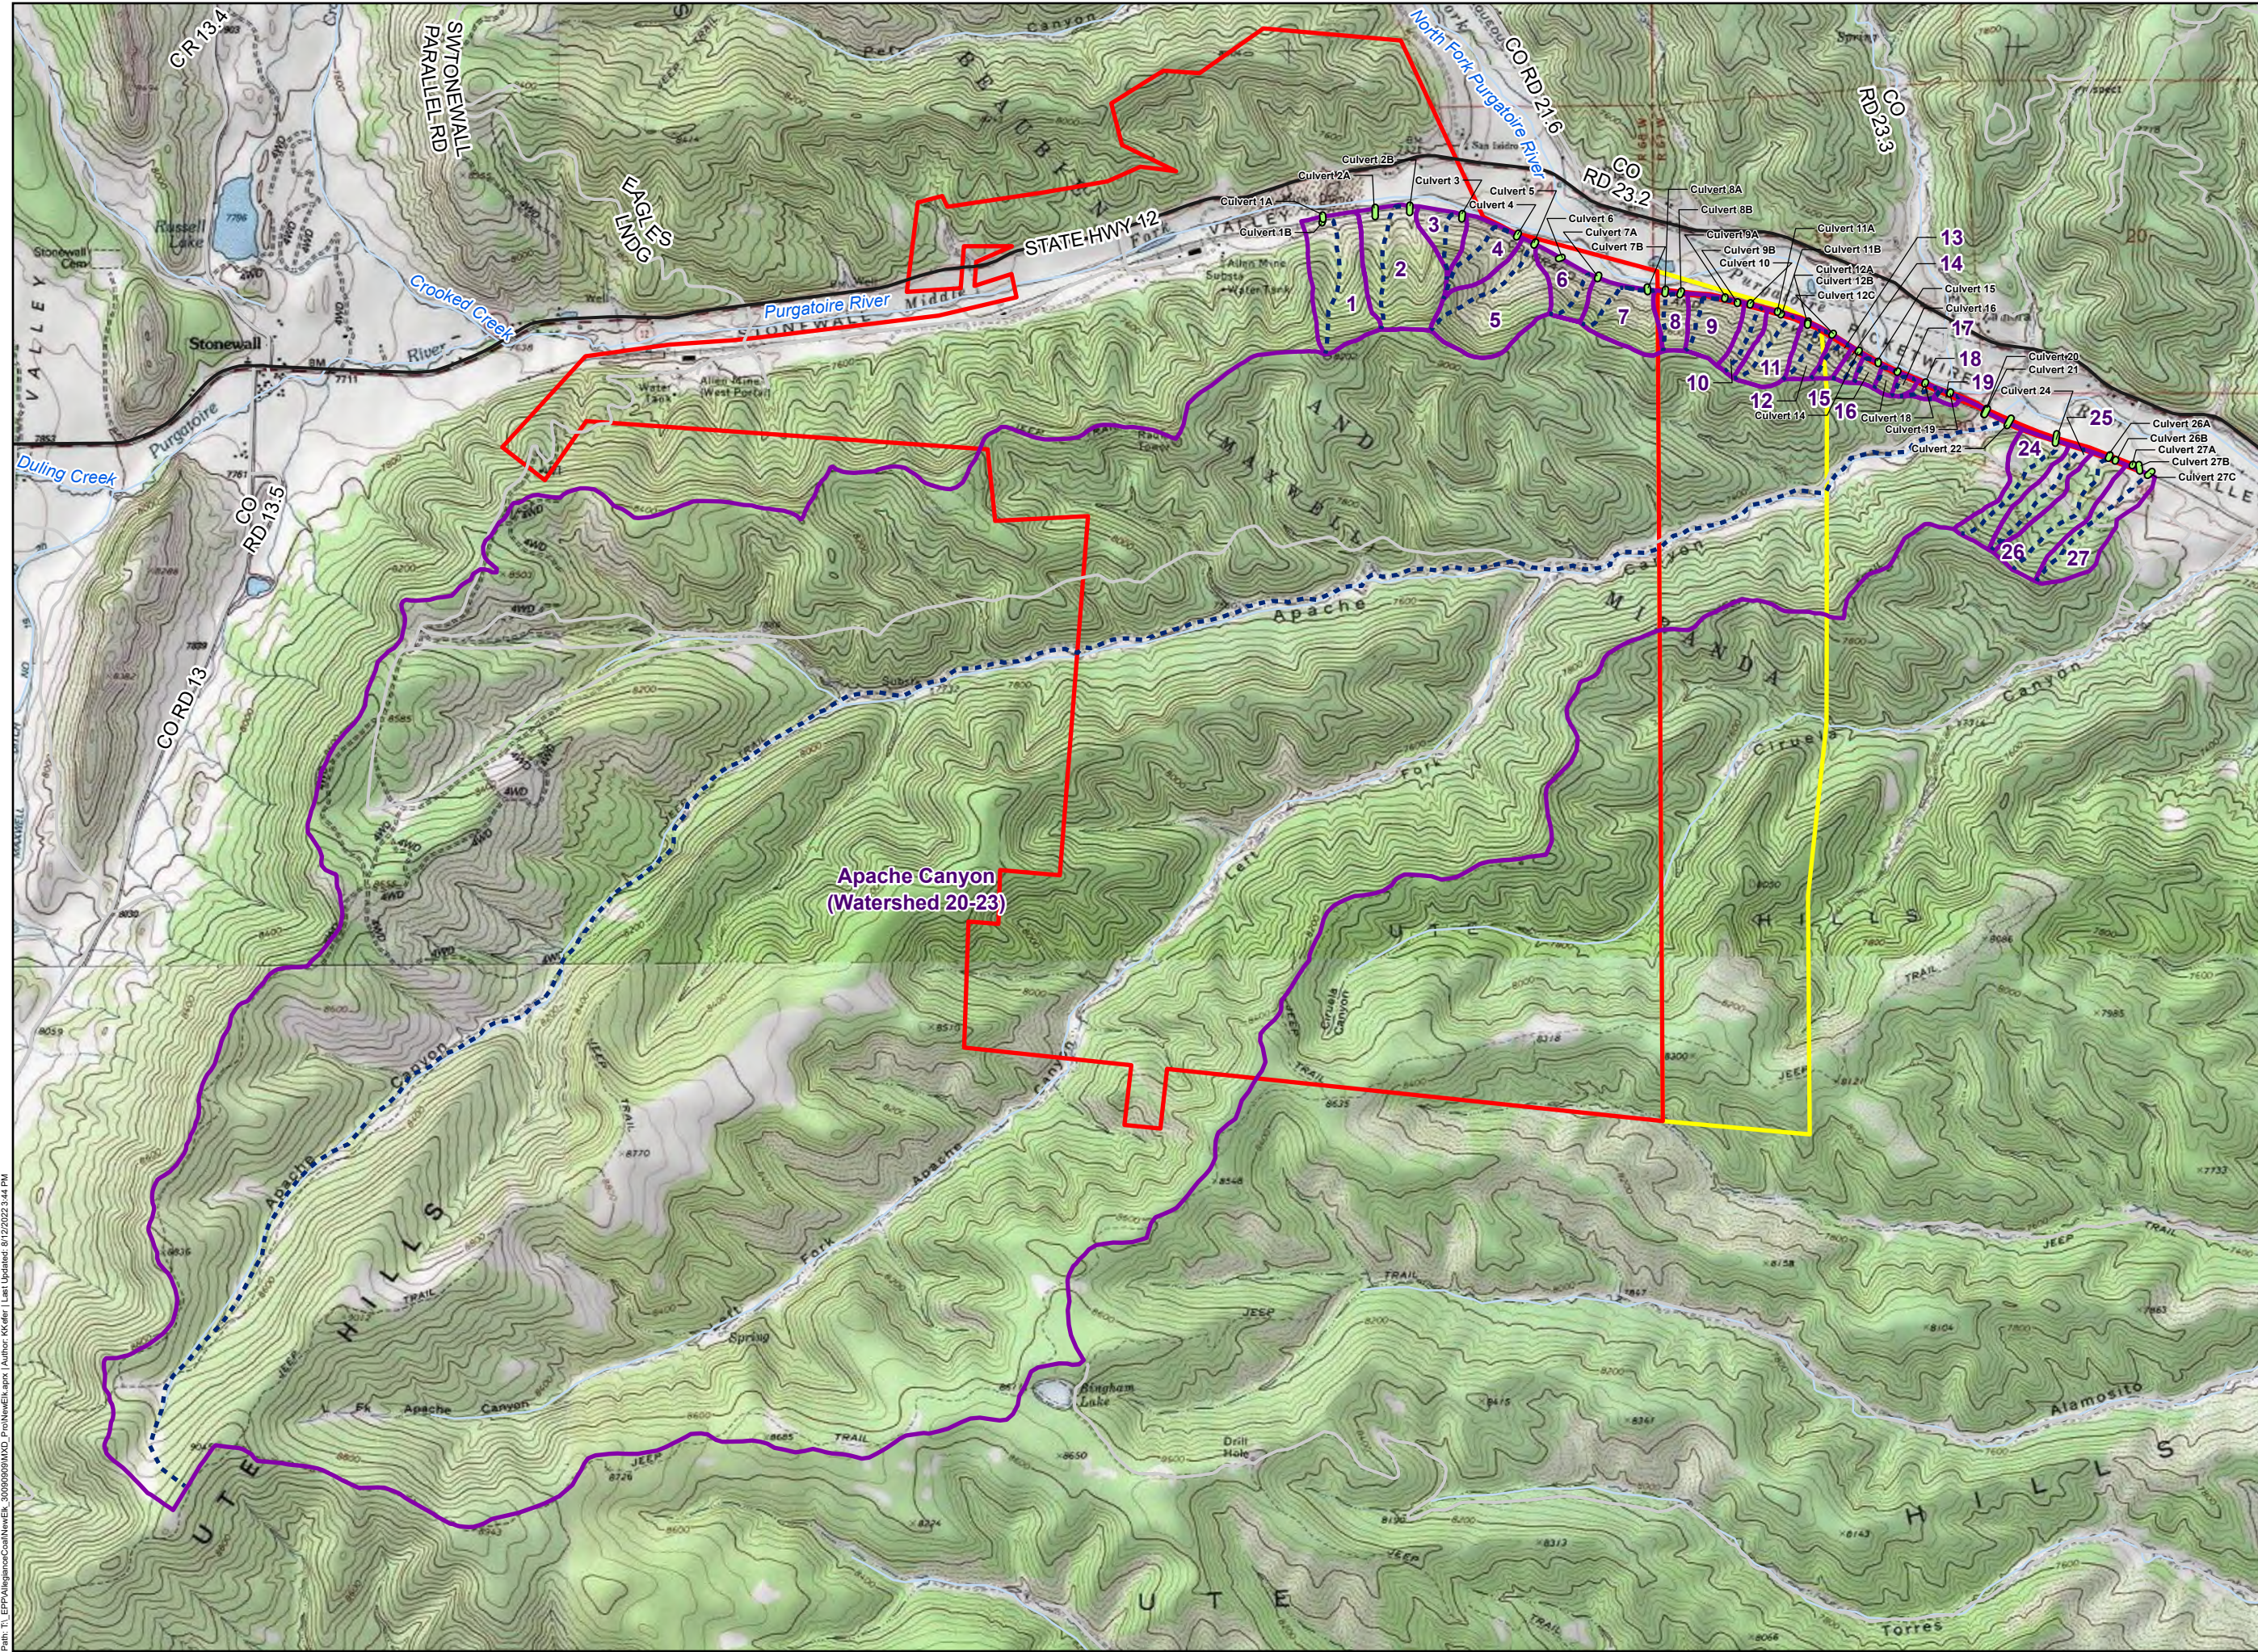

LEGEND

- CULVERT
- STATE HIGHWAY
- LOCAL ROAD
- STREAM (NHD)
- FLOWPATH
- WATERSHED
- PERMIT BOUNDARY
- PR-6 BOUNDARY

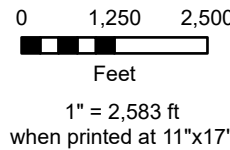

NOT FOR CONSTRUCTION

Information presented on this map has been reviewed by me and is accurate to the best of my knowledge and information.

Date _____ Signature of Professional Engineer _____



Las Animas County,
Colorado

SPATIAL REFERENCE: NAD 1983 STATEPLANE
COLORADO SOUTH FIPS 0503 FEET

**NEW ELK MINE
HAUL ROAD WATERSHEDS**

DESIGNED BY: *	DATE: 3/14/2022
DRAWN BY: KK	SCALE: AS SHOWN
TECHNICAL REVISION 76	
MAP 11-6	

ARCADIS