


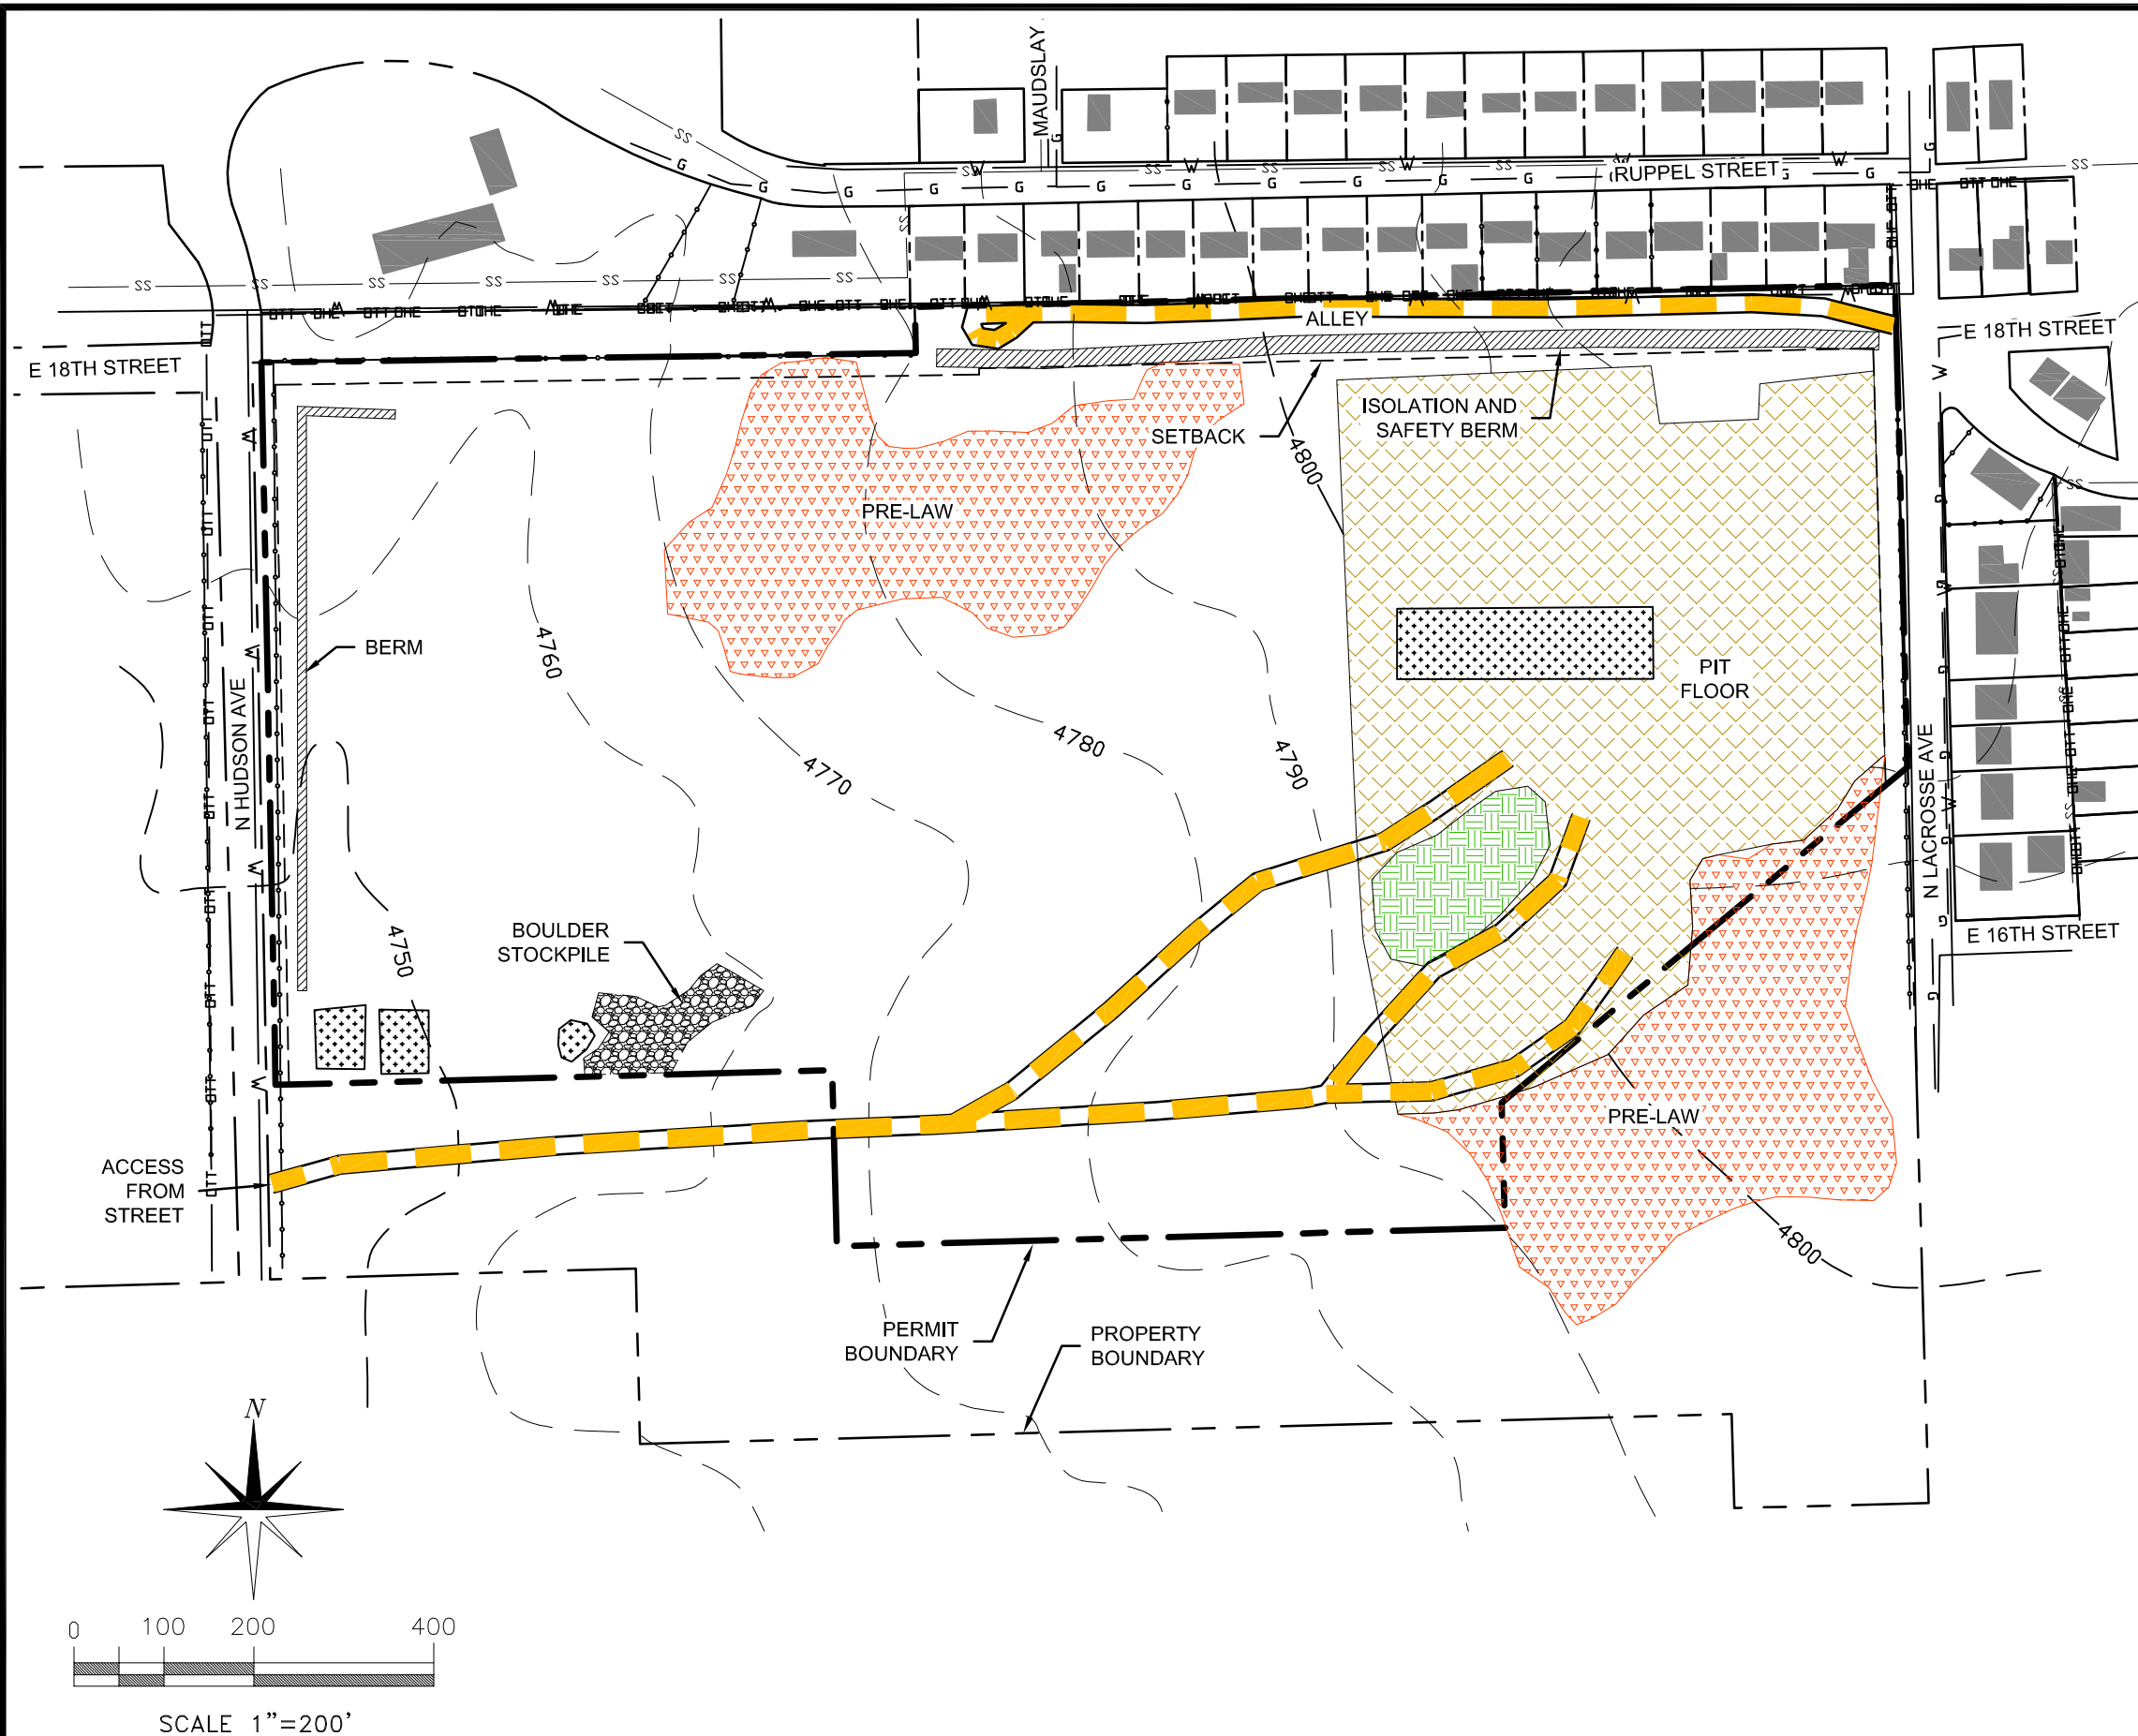

LEGEND	
	ACCESS ROAD
	112c PERMIT BOUNDARY
	LOT BOUNDARY
	FENCE
	OVERHEAD POWER LINES
	OVERHEAD COMMUNICATION LINES
	WATER LINE
	GAS LINE
	SANITARY SEWER LINE
	50' MAJOR TOPO CONTOUR
	10' MINOR TOPO CONTOUR
	CURRENT DISTURBED AREA
	PRE-1976 RECLAIMED AREA
	TOPSOIL STOCKPILE
	PRODUCT STOCKPILE
	RECLAIMED AREA
	BUILDING

REVISIONS:	DATE:
ORIGINAL 110 PERMIT APPROVAL	02/17/1978
112c CONVERSION CN-01 APPROVAL	03/02/2021
CURRENT CONDITIONS	02/13/2023



MAIL

P.O. Box 533
Pueblo, CO 81002

OFFICE

601 E. 13th Street
Pueblo, CO 81001
(719) 542-8278

NATIVE / PIERRE MINE
ANNUAL REPORT MAP
PUEBLO COUNTY, COLORADO

DRAWN BY: jaw

SCALE: as shown

PERMIT No.: M-1977-321

DRAWING FILE: S:\Mining\Native\CAD\dwg\Native-CurrentConditions-map.dwg