


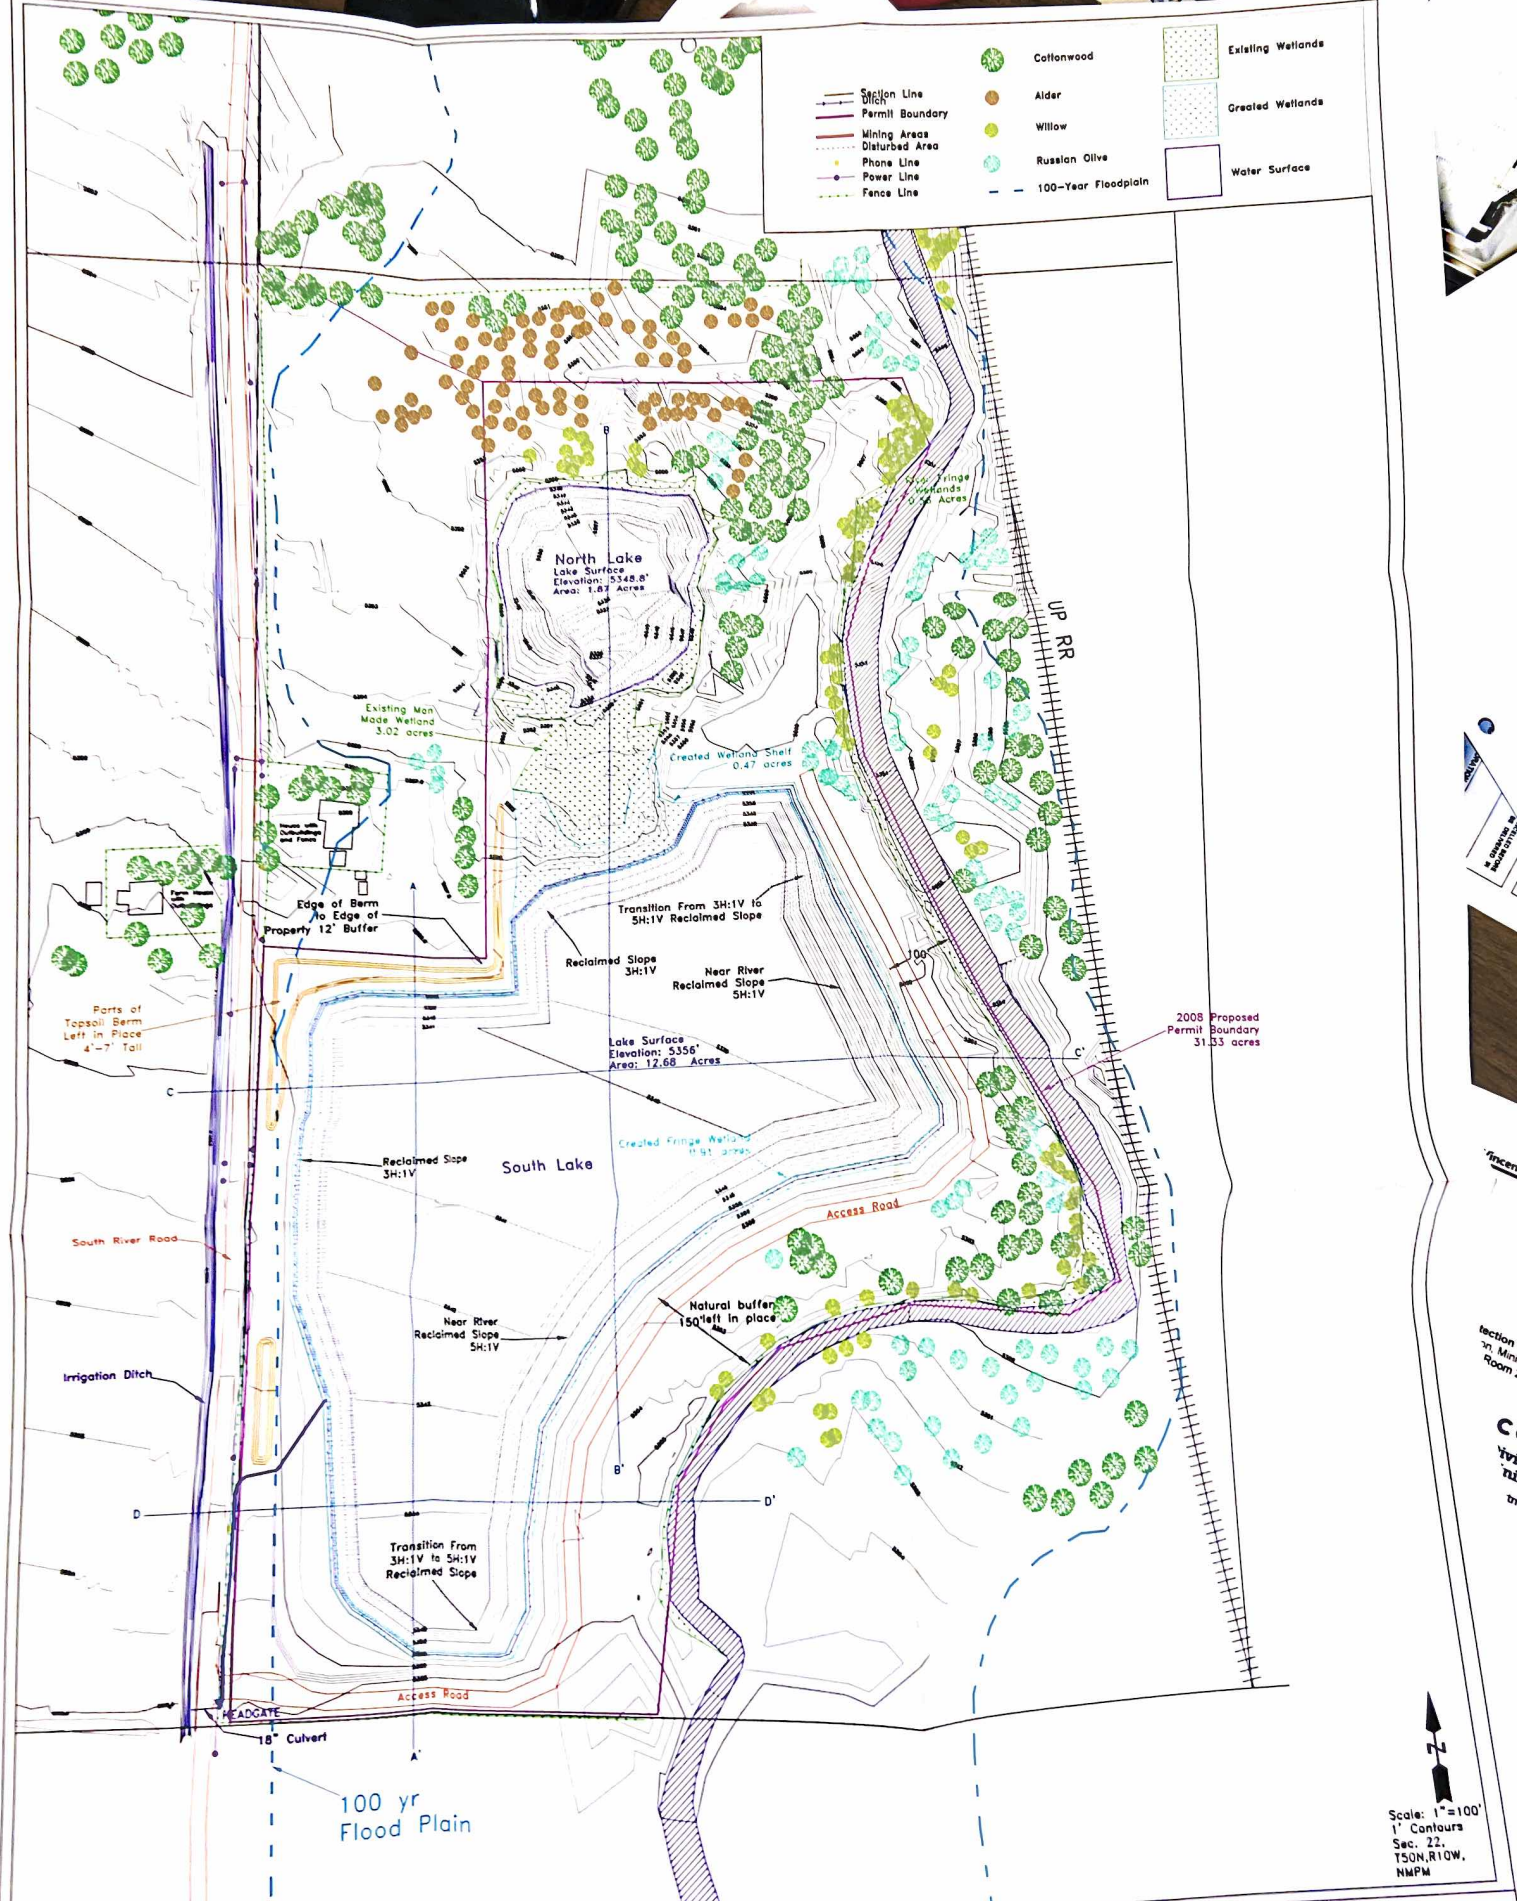

Revisions	By	Date	DES
Created	RE	2/21/08	DRN
Revised	GL	1/19/18	CHK
			APPD

Greg Lewicki and Associates

Western Gravel, Inc.
Olathe PH
Map F: Reclamation Plan
ACAD File: Olathe PH.dwg