



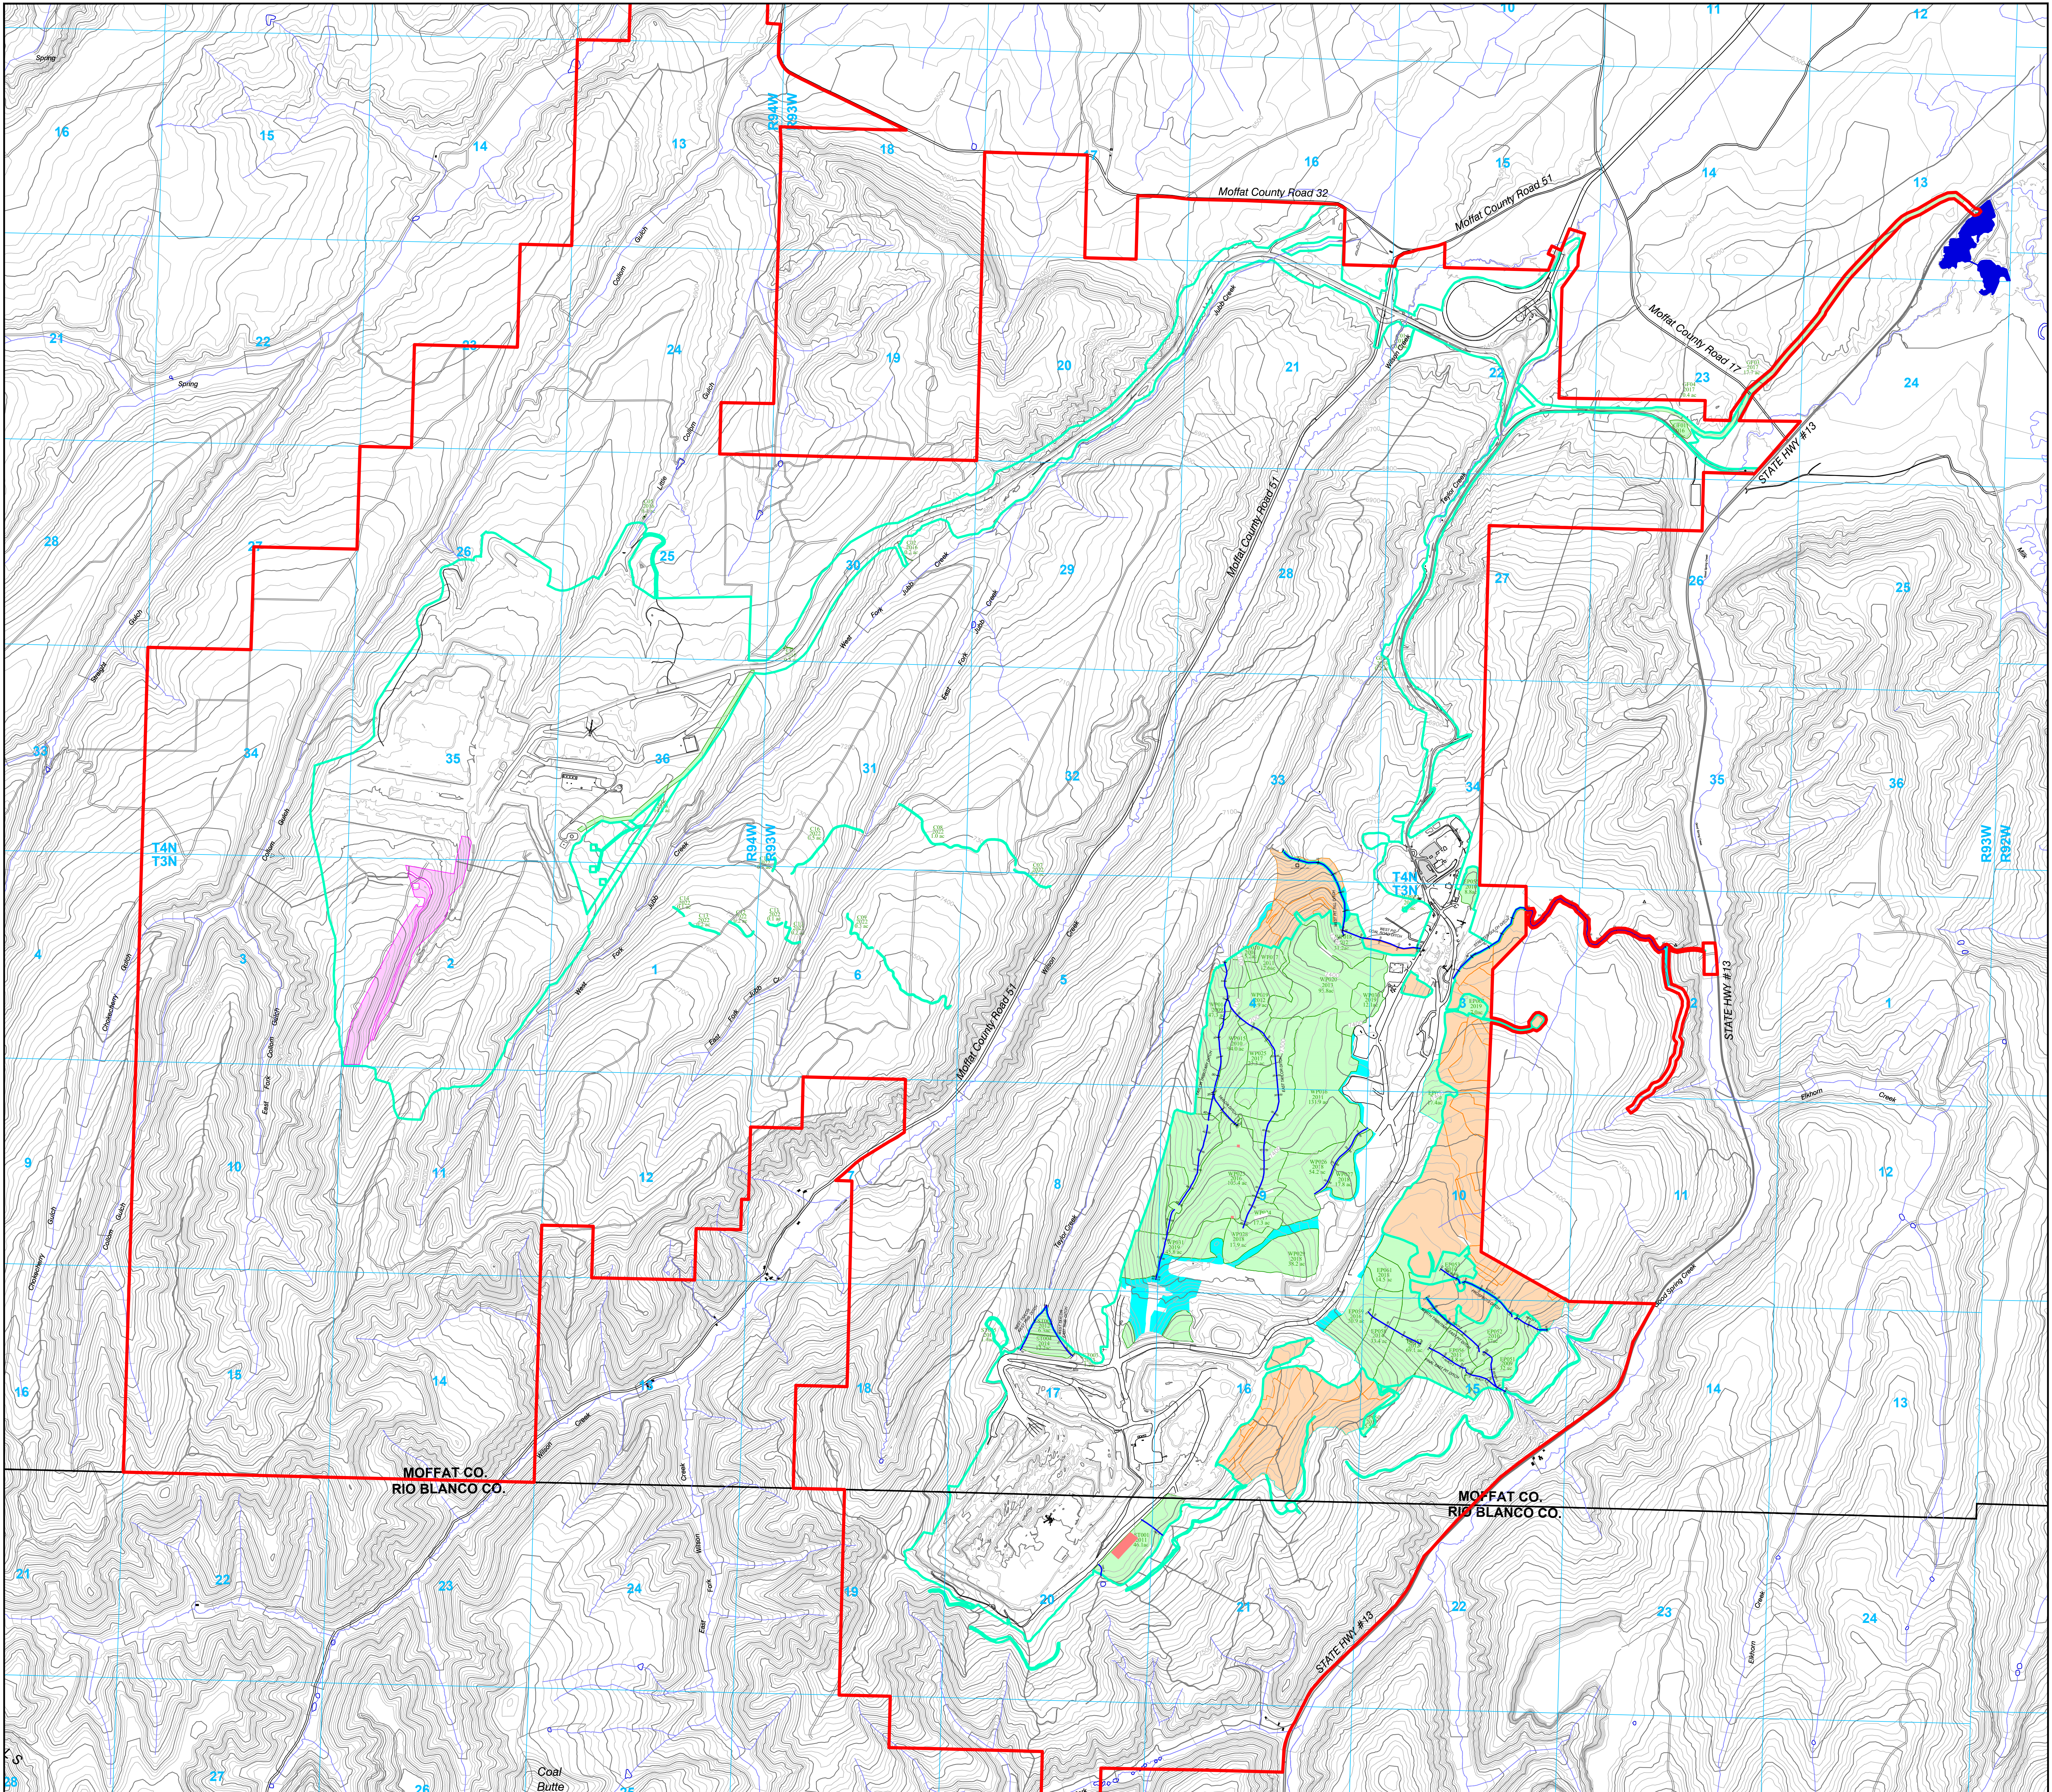

LEGEND

- Permit Boundary
- Disturbance Boundary
- Post-Mine Channels Constructed to Date
- Tall Shrub Study Areas
- Roads
- Phase III Released Areas
- Reclamation Areas
- Regraded Areas
- 2022 Disturbance Areas
- Stock Pond or Sediment Pond

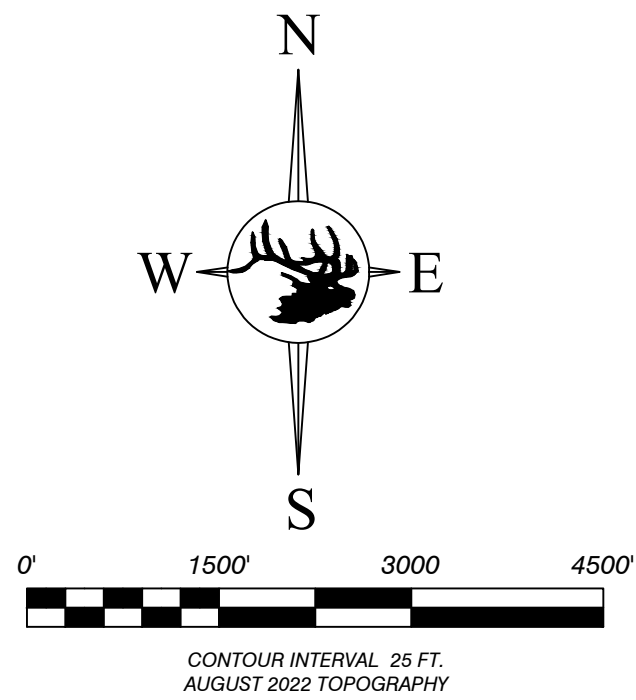

Coordinates in MDD 27 Colorado North Zone, UTM East																							

ANNUAL REPORT MAP
Colowyo Mine



SCALE: 1" = 1500'
DATE: 11/13/2020
DRAWN BY: Tony
APPROVED BY: Tony

DWG NO: EXHIBIT 2

No.	REVISION	DATE	BY	CHK
7	Revised Reclaim Areas, Ditch Construction, Updated Topo, Consolidated to one map	1/11/19	Tony	AA
8	Updated Topography and 2020 Disturbance	1/12/21	Tony	AA
9	Updated Topography, Reclamation Areas, Topsoil Exemption, and 2021 Disturbance	12/28/21	Tony	AA
10	Updated Topography, Reclamation Areas, and 2022 Disturbance	2/13/23	Tony	Tony