


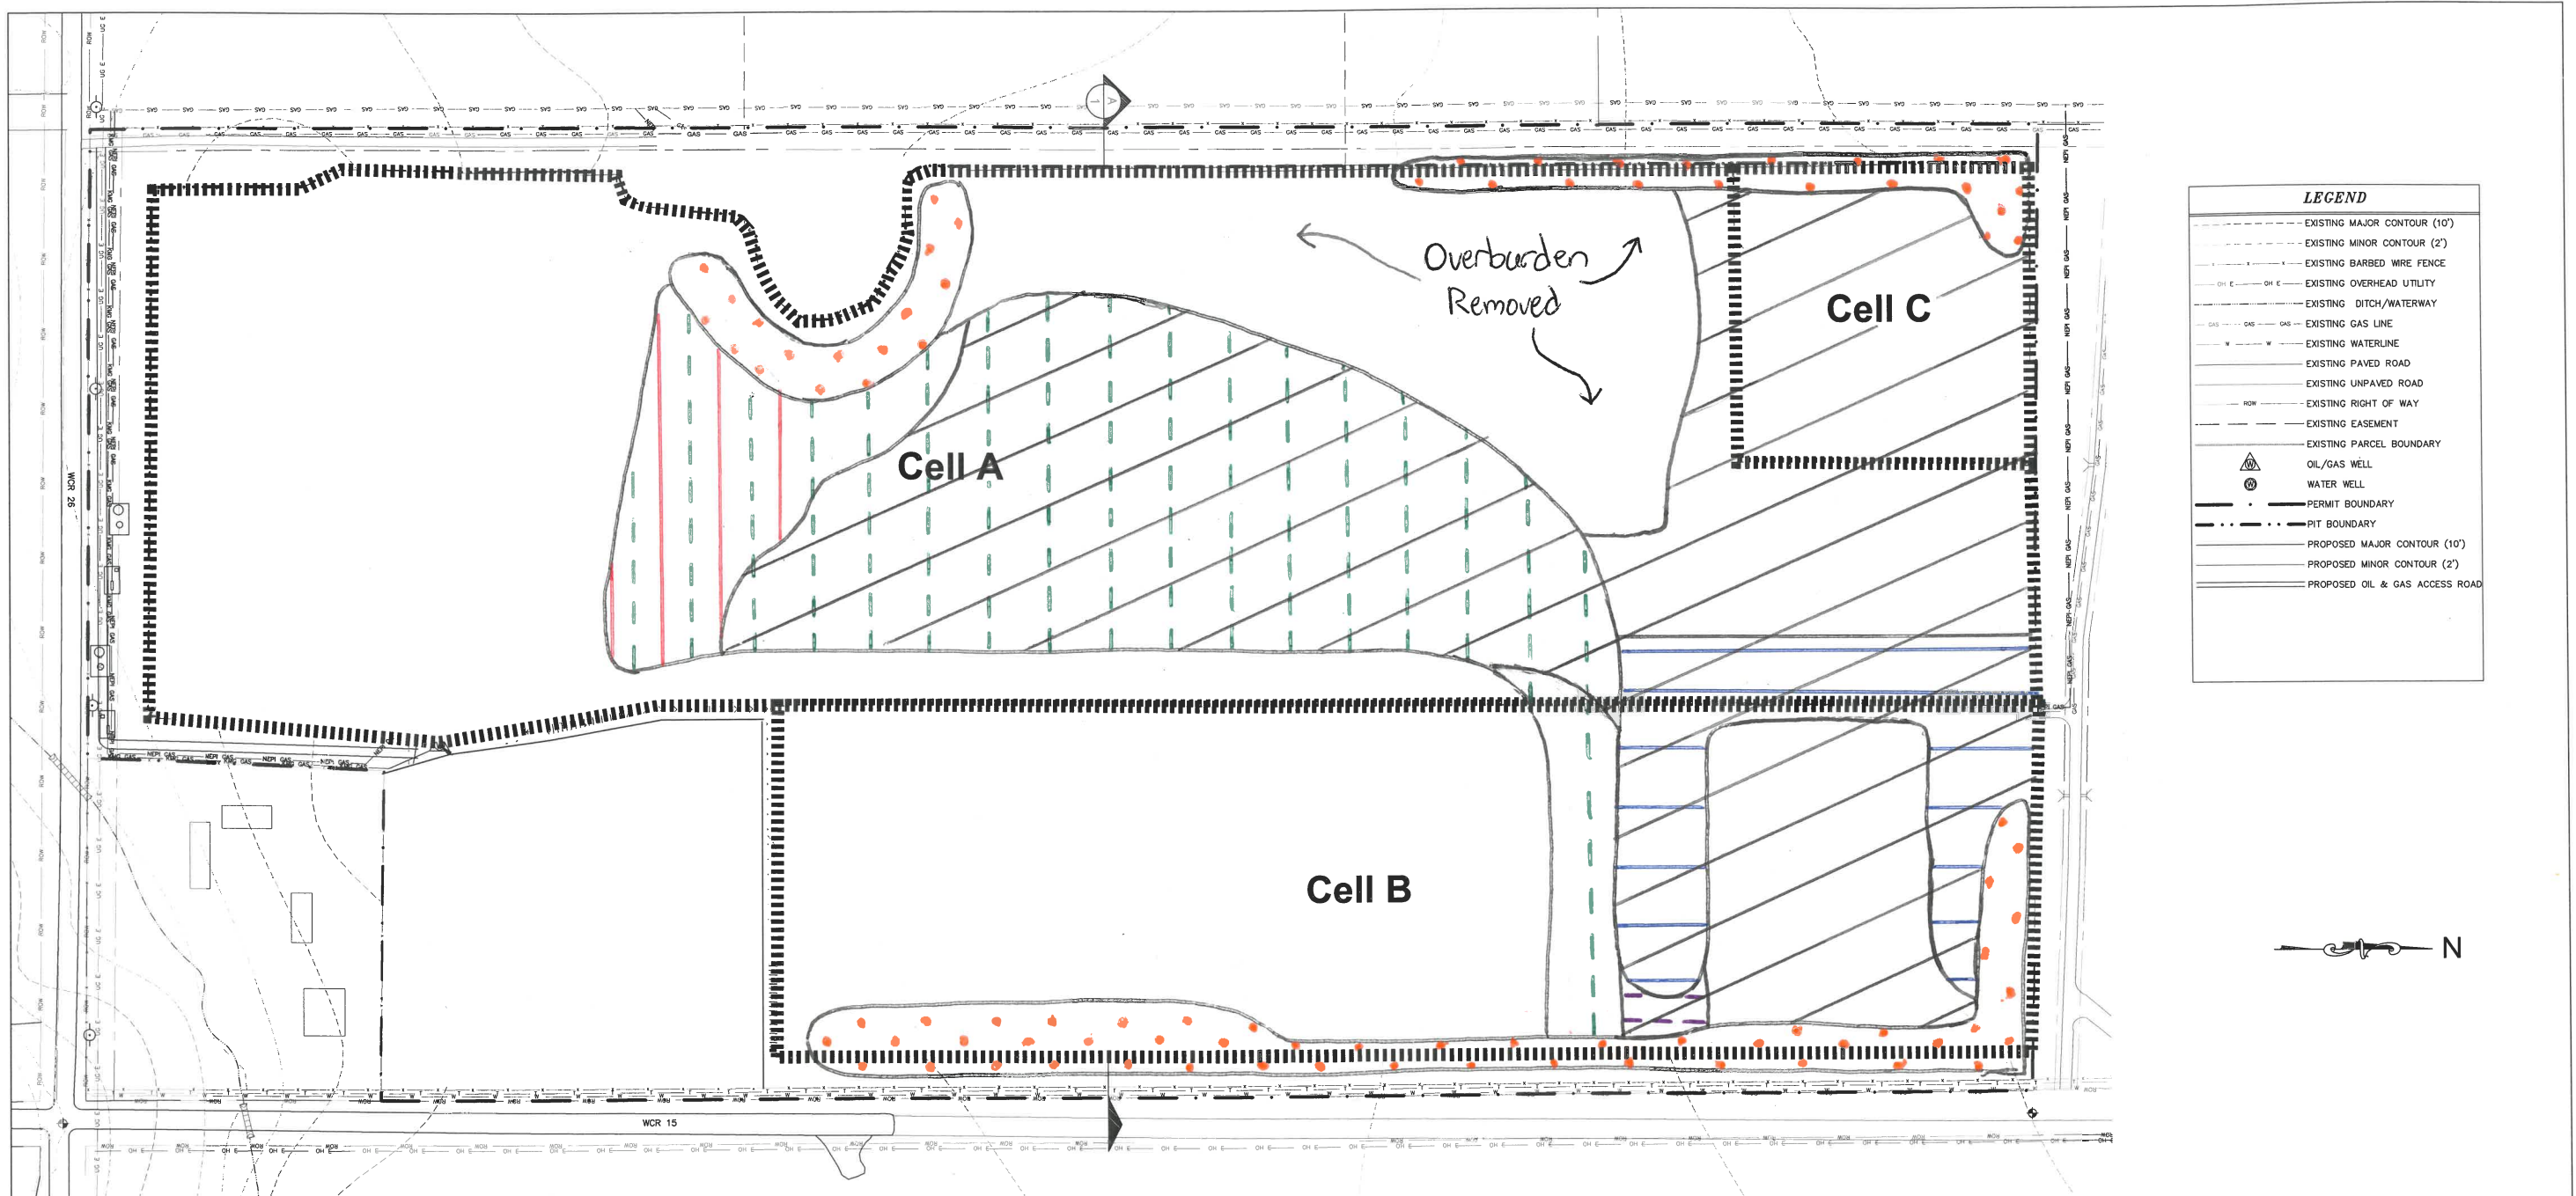

ANNUAL REPORT NOTES




= Area Previously Mined




= Area Mined This Period



= Area Backfilled This Period

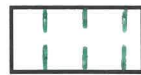

= Estimated Area To Be Mined Next Period

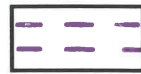

= Estimated Area To Be Backfilled Next Period



= Top Soil Stockpiles

44.0

Number Of Acres Currently Affected

0.0

Number Of Acres Newly Affected This Period

0.0

Number Of Acres Reclaimed This Period

0.0

Estimated Acres To Be Affected Next Period

0.0

Estimated Acres To Be Reclaimed Next Period

Asphalt Specialties Co., Inc.
10100 Dallas Street
Henderson, CO
Phone: 303-289-8555
Fax: 303-289-7707

NELSON MINING RESOURCE
DRMS ANNUAL REPORT MAP - 3/1/2022 to 3/1/2023

WELD COUNTY

ASPHALT SPECIALTIES CO., INC.

DRMS PERMIT #: M-2005-059

SCALE
1" = 225'

DRAWN BY:
GRG

Date:

2/27/2023

SHEET
1 OF 1