


Rio Grande Bentonite
Romans Pit M-2021-004
County Road (2022-2023 Annual Report Map)

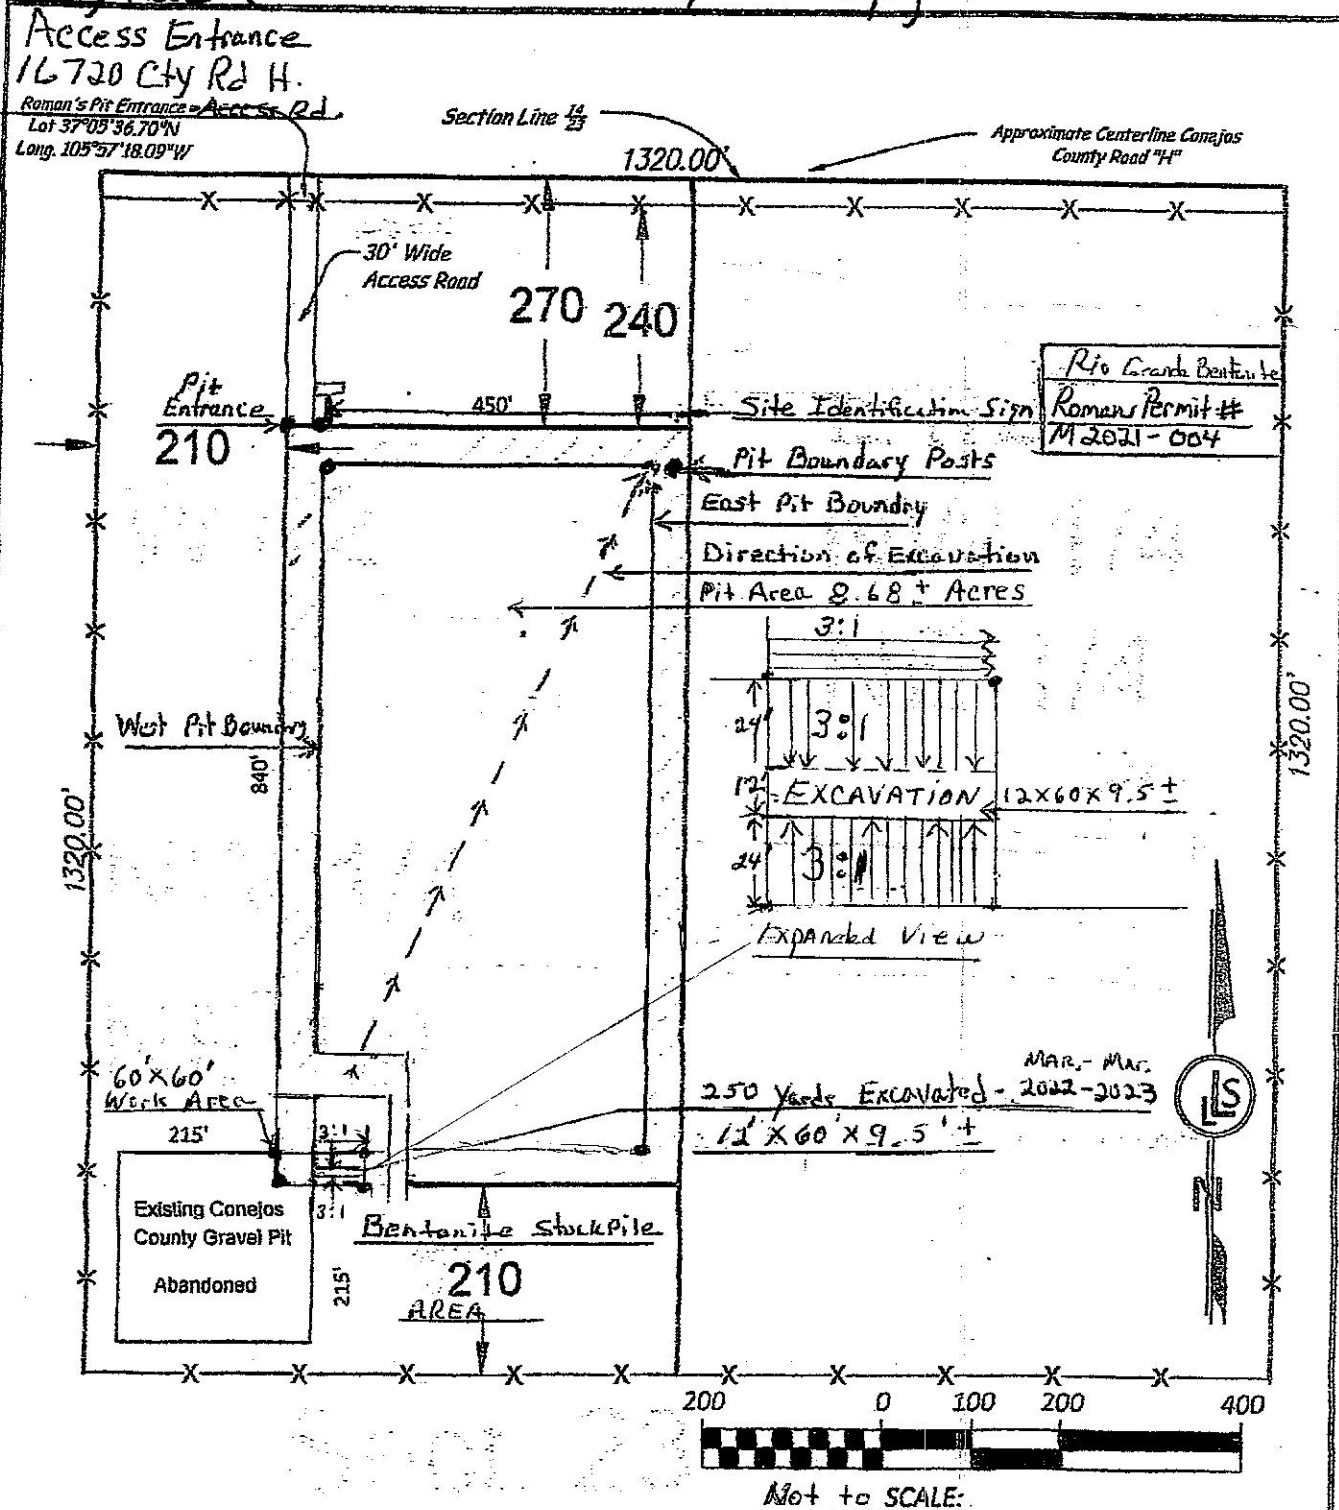

PREPARER'S STATEMENT:

This map is based upon the configuration of a standard Section of the PLS System of the United States and is strictly conformal thereto. No field survey was performed, and the actual bearings and distances of any of the boundaries as shown hereon were not determined.

Mark S. Luchetti CO PLS 18468 1/08/2021 Mark S. Luchetti

ADDRESS: 16720 CTY RD. H
ANTONITO, CO 81120

Romans Pit M-2021-4 IS LOCATED
WITHIN THE W1/2, NW1/4, NE1/4 SECTION 23
T.33N., R.9E., N.M.P.M., CONEJOS COUNTY,
COLORADO

OWNER: Rio Grande Bentonite,
Inc.