


ATTACHMENT E

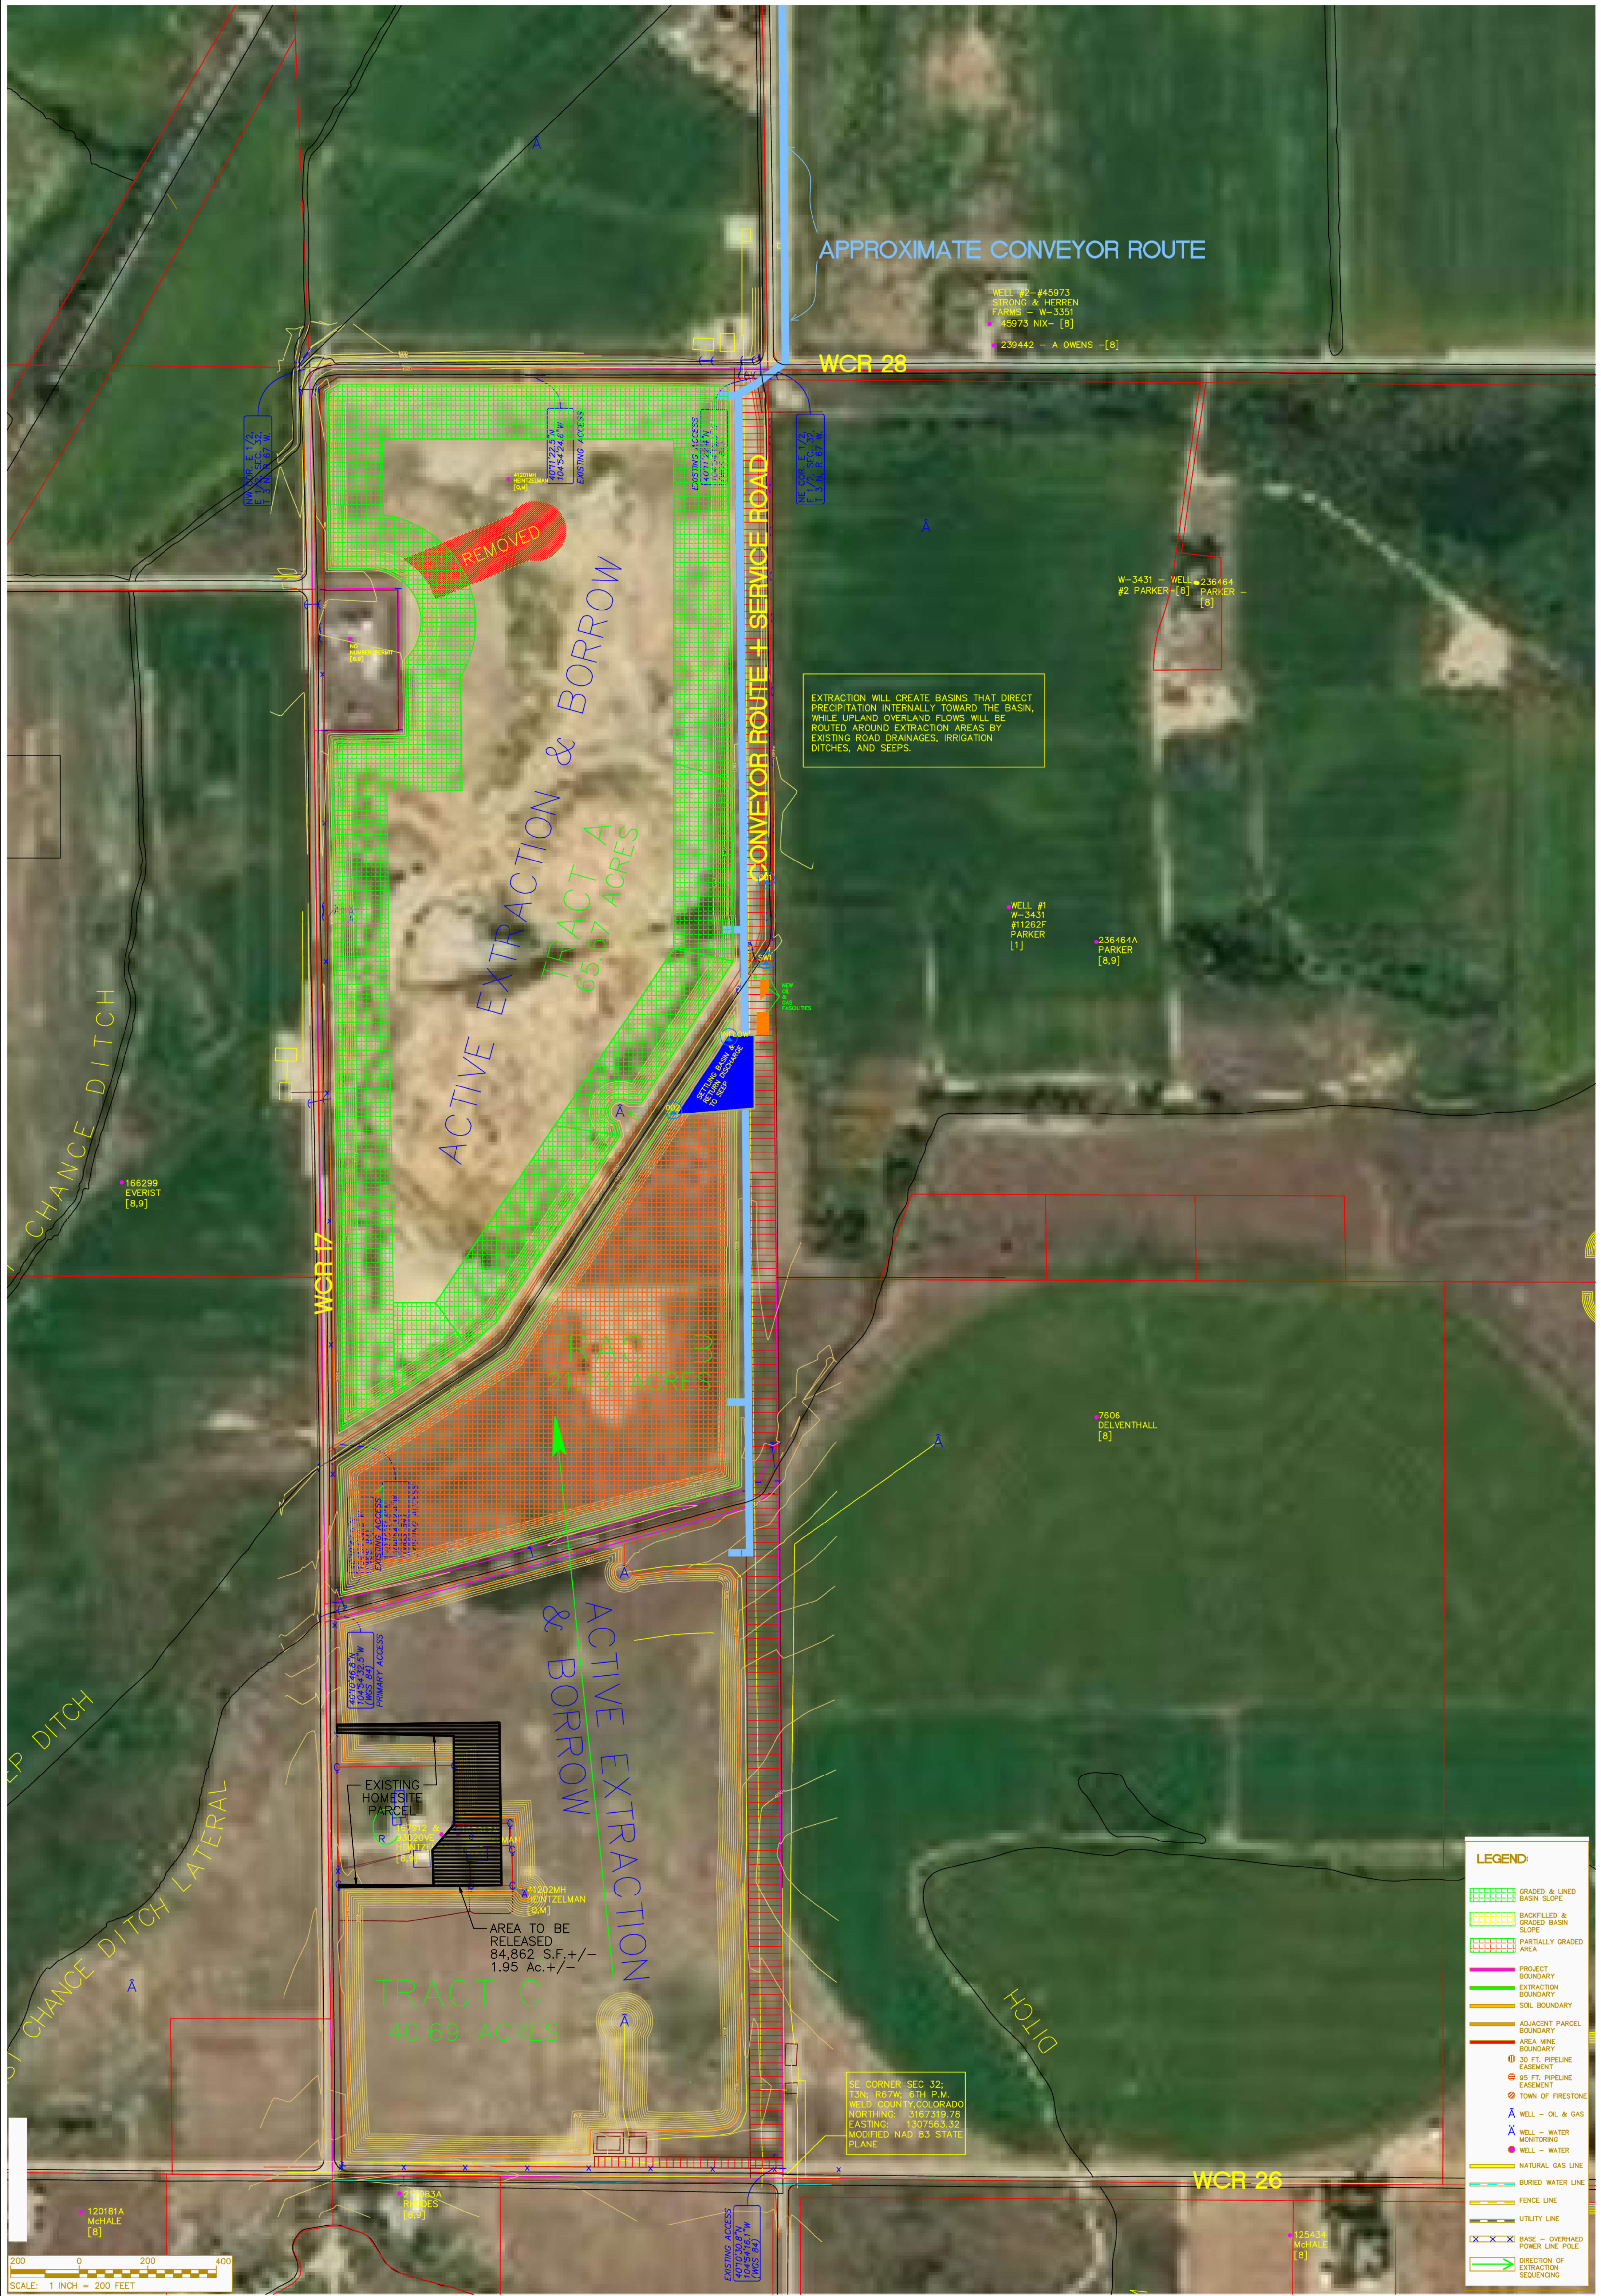

VARRA COMPANIES, INC. 8120 GAGE STREET FREDERICK, COLORADO 80034 TELEPHONE: (303) 666-6657	PROJECT: Heintzelman Project DRAWING: 2020-21 OMLR Annual Report	NOTES:	SCALE: 1 inch = 200 feet DATE: 15 June 2021 REVISION: PAGE: 1 OF 1
---	---	--------	---