


2009

Mined Area
NA TO Be Mined

Notes:
All feature locations, approximate.
All access roads 20 ft wide.
Strip mine gravel operation. Excess overburden and mine waste from the Hogue River Pit will be used for backfill in order to achieve approximate original contour. Mining area will have a ten foot setback from the permit boundary.
Fences owned by HRLP

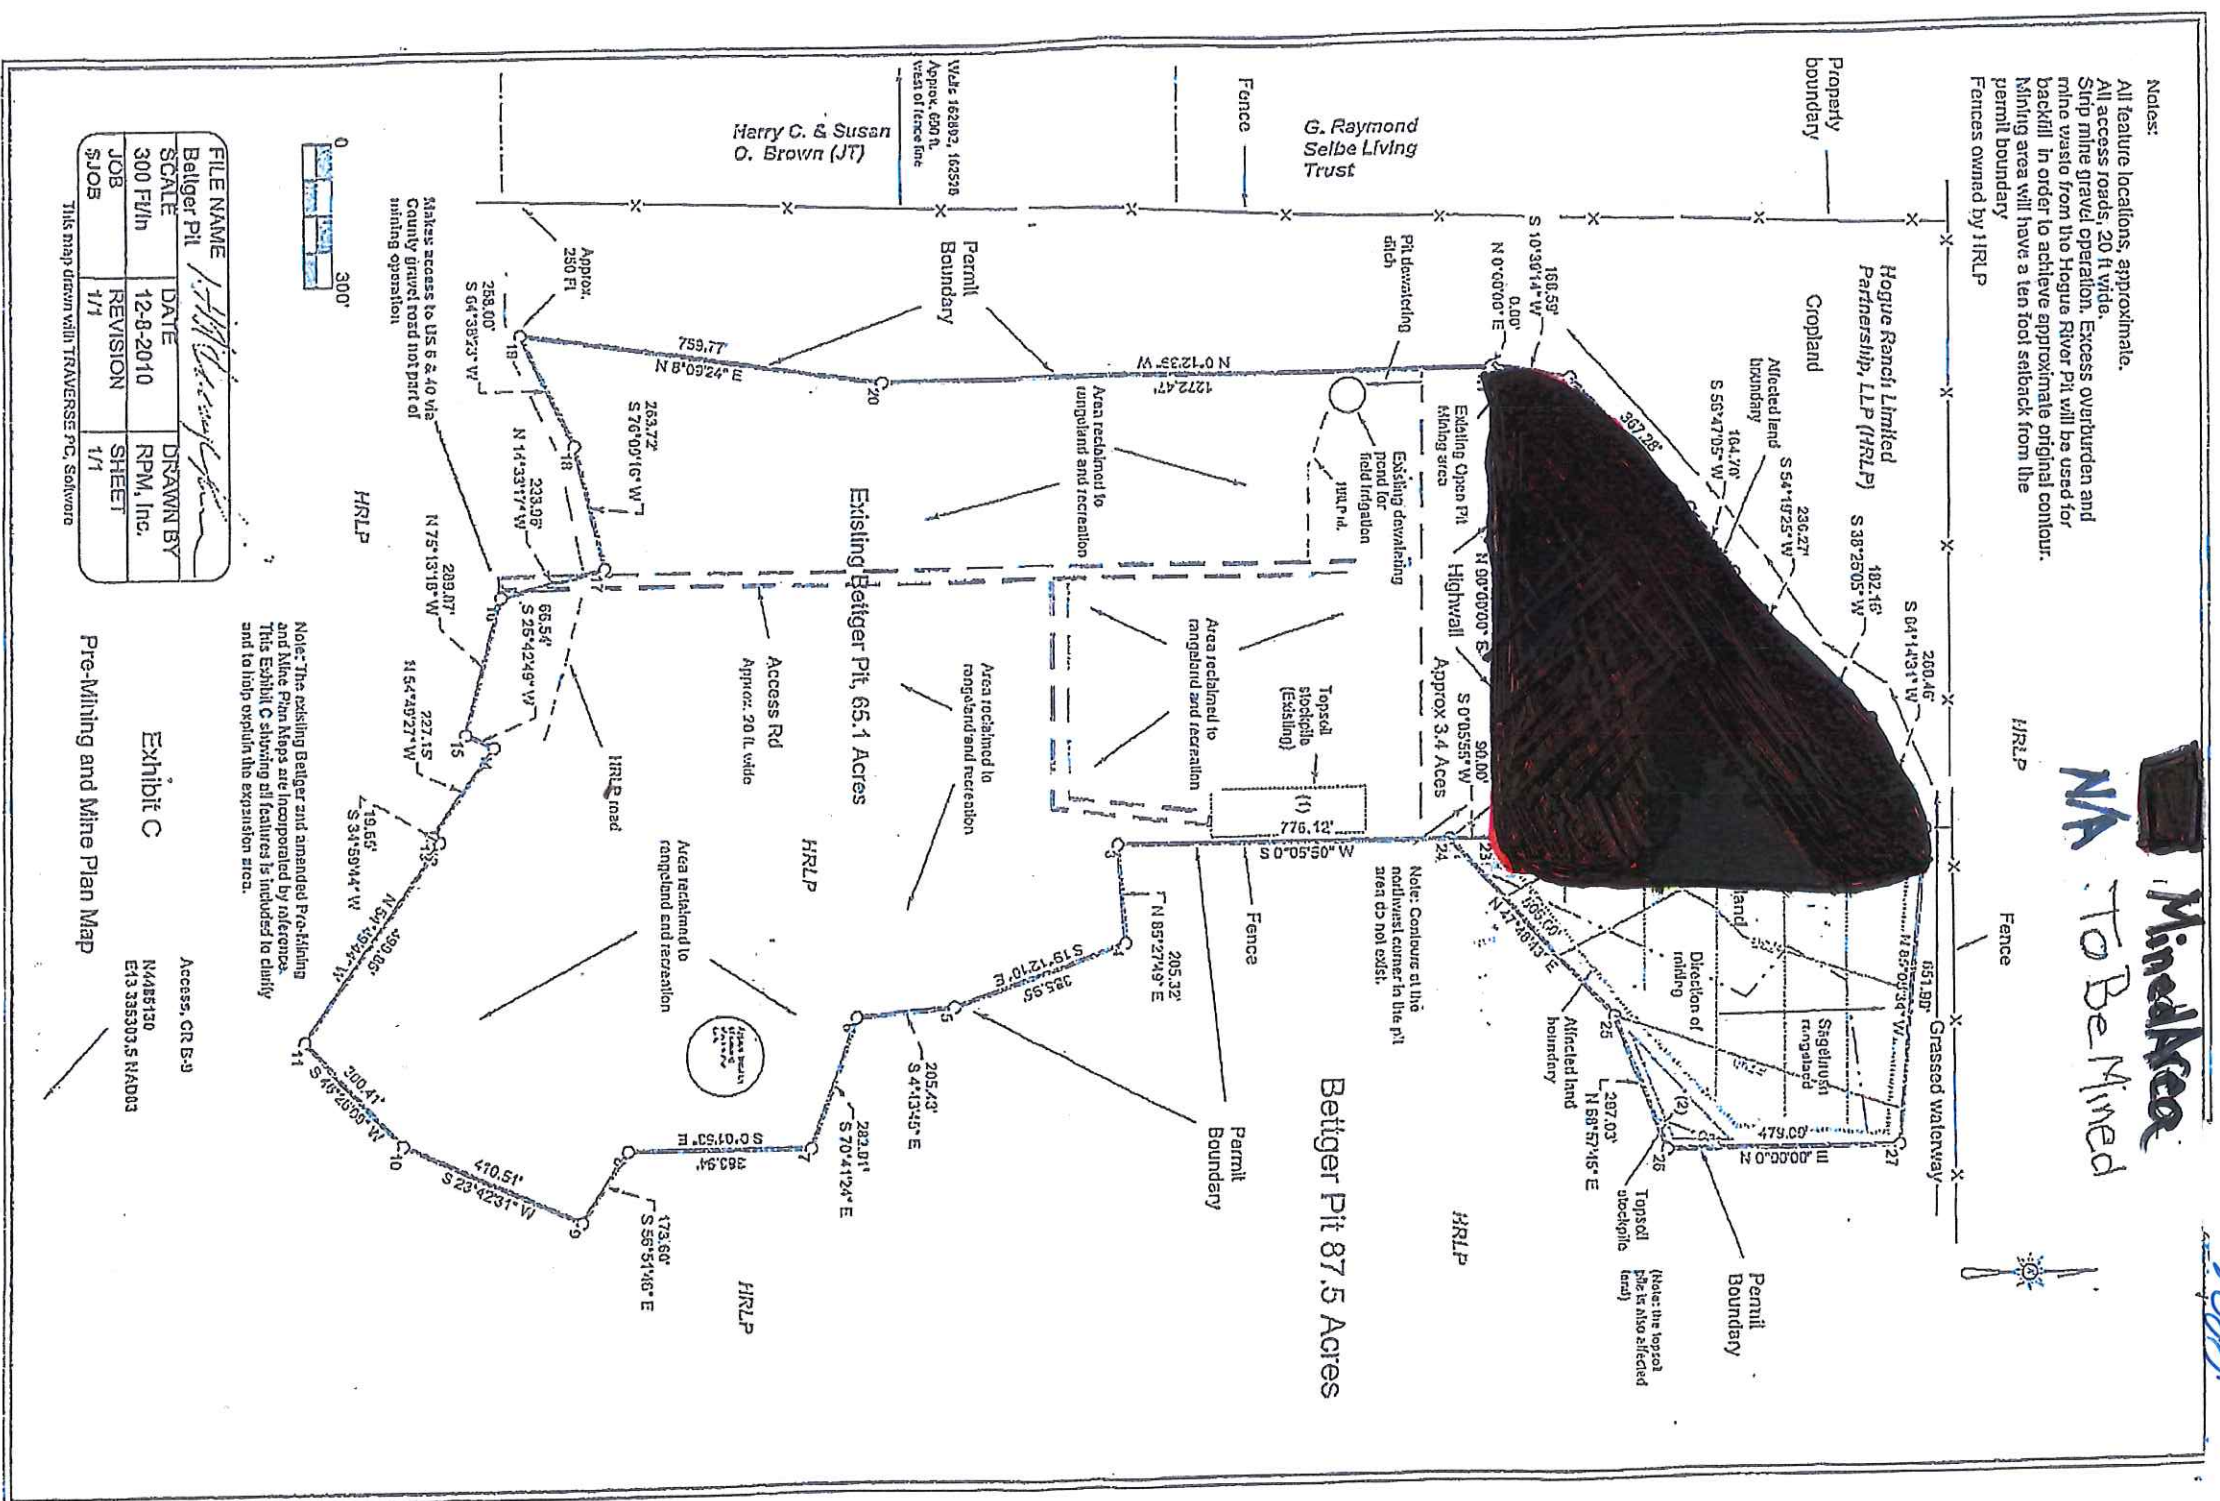

FILE NAME		
Beliger Pit		
SCALE	DATE	DRAWN BY
300 Ft/h	12-8-2010	RPM, Inc.
JOB	REVISION	SHEET
5108	1/1	1/1

This map drawn with TRAVERSE HD Software

This map drawn with TRANSVERSE PC, Saltwater

Exhibit C
Access, CR B-9
N48B130
E13.355303, S RAD03

Pre-Mining and Mine Plan Map