


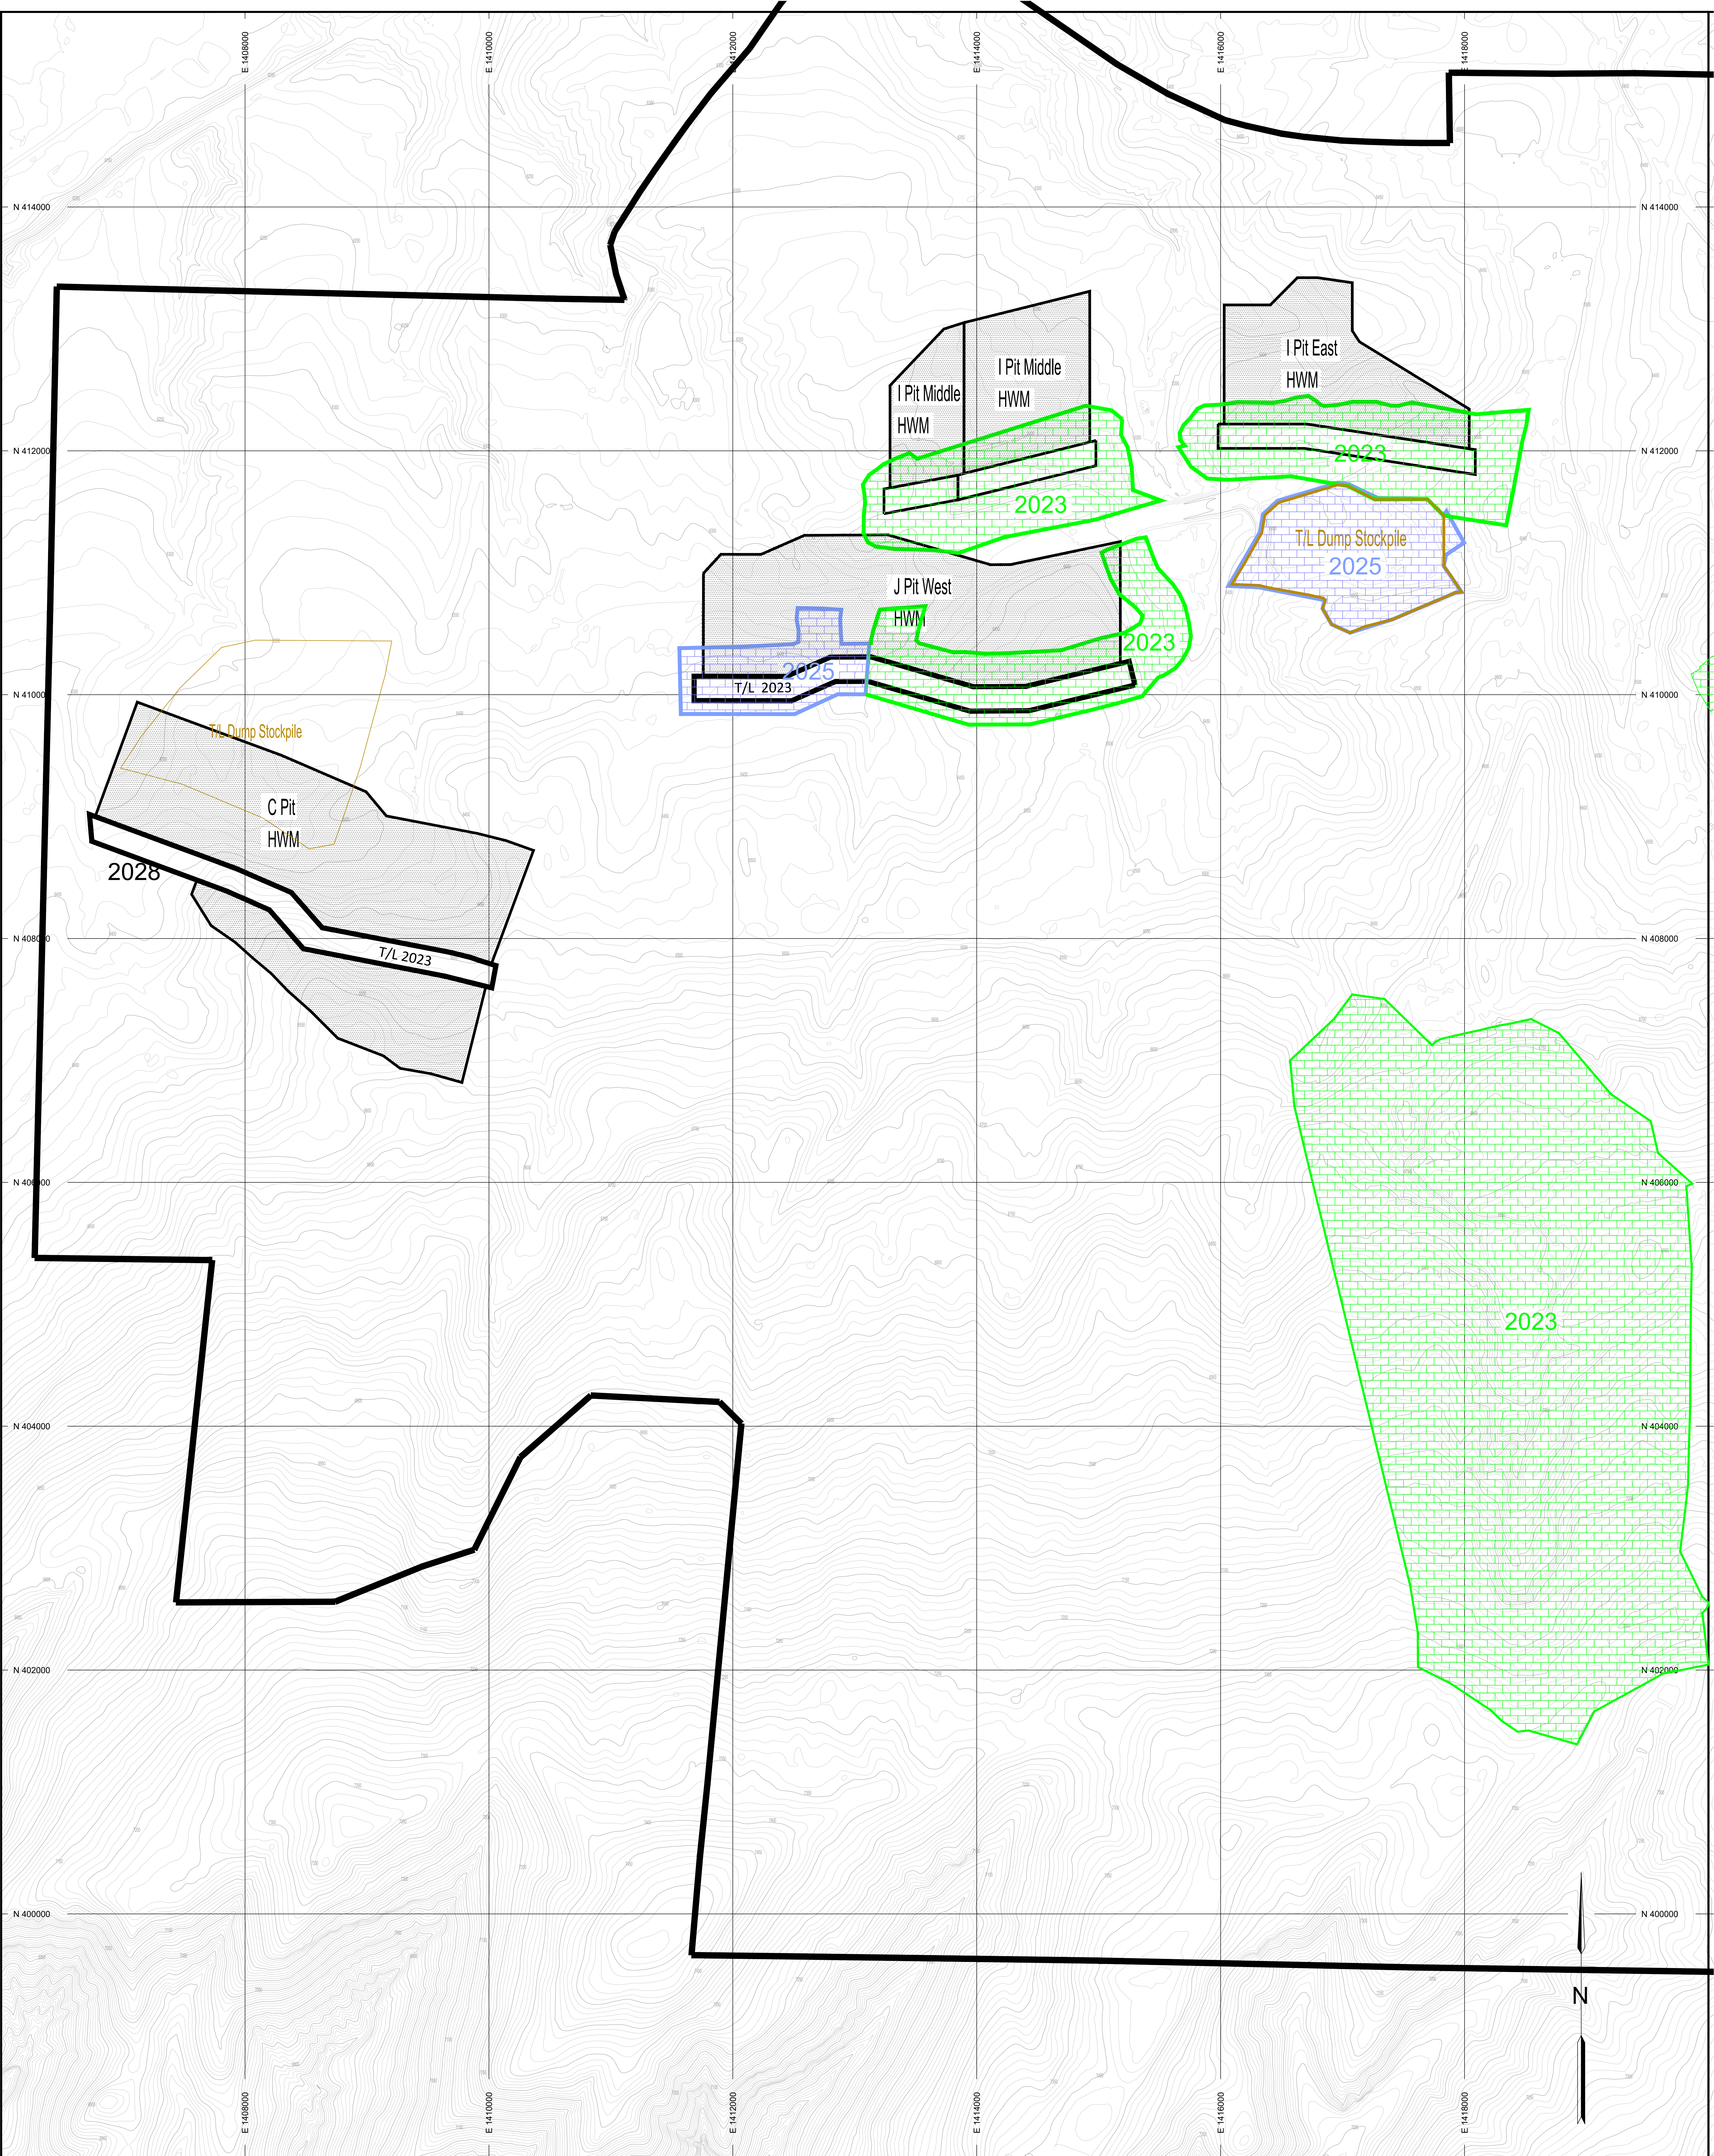


PROFESSIONAL ENGINEER'S CERTIFICATION

I, Tonia Marie Perkins, a registered Professional Engineer in the State of Colorado, certify that this map has been reviewed by me and is true and correct to the best of my knowledge and information.

Tonia Marie Perkins, CO PE No. 43864
Date _____


Note: Production may fluctuate according to economic, geologic, or other conditions. Limits are shown for maximum possible production from 2022 through 2027. Operations may actually produce some flow in excess of these rates. Backfilling, grading, and regrade activities will follow mining operations in a timely manner.

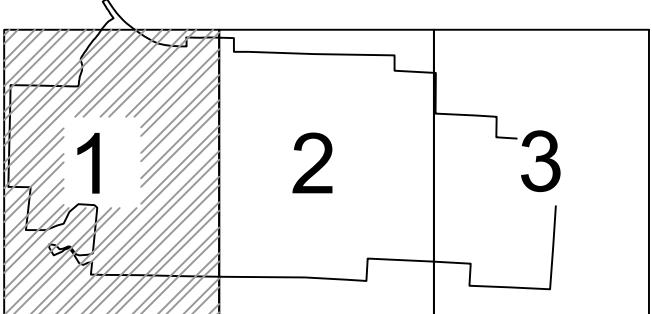

SHEET LOCATION INDEX

LEGEND

- PERMIT BOUNDARY
- MINING LIMITS
- REGRADE LIMITS
- HIGHWALL MINING AREA
- BUTTRESS OR BACKFILL AREA

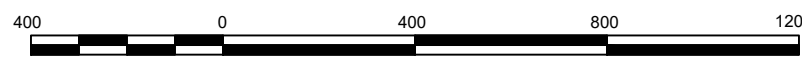

SCALE: 1" = 400 FT
CONTOUR INTERVAL: 10 FEET

Topographic information compiled from 2017 aerial photography and December 2021 Topography from Drone surveys.

Revision	Date	By	Description
Rev 1.1	6/30/22	C.B.	1 YEAR MINING/REGRADE PLAN UPDATE

TRAPPER MINING INC.

TRAPPER MINE CRAIG, CO.

MINING AND REGRADE

SCALE: 1" = 400'
DESIGNED BY: TMP/BDN
DRAWN BY: BDN
DATE: 06/14/20

Sheet 1 of 3

M10A

SHEET 1

