




CROSS - SECTION I EAST PIT E 1417600

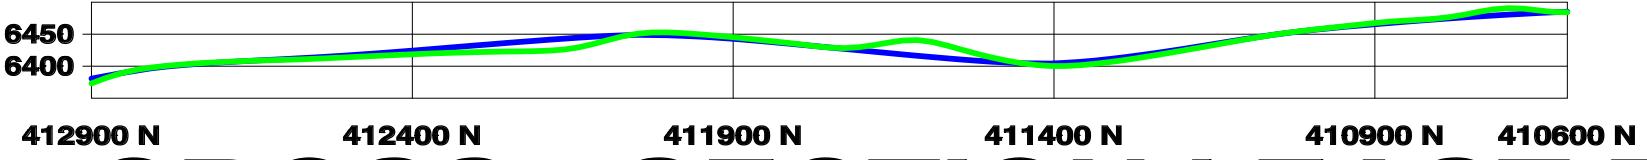


CROSS - SECTION I EAST PIT E 1416600

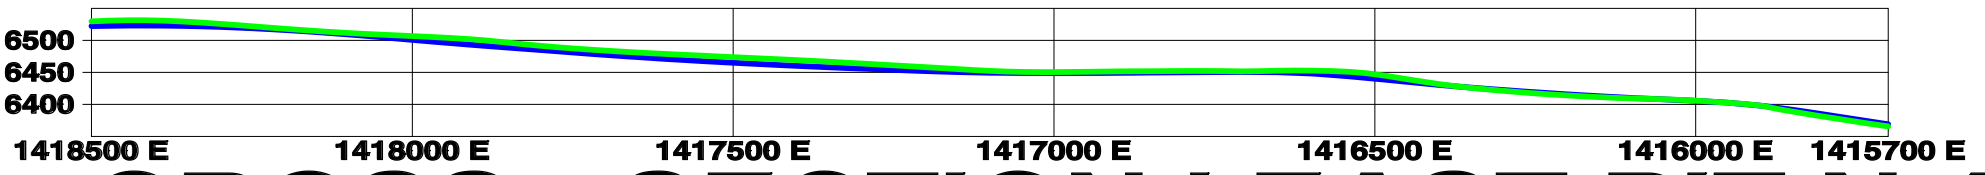


CROSS - SECTION I EAST PIT N 412000

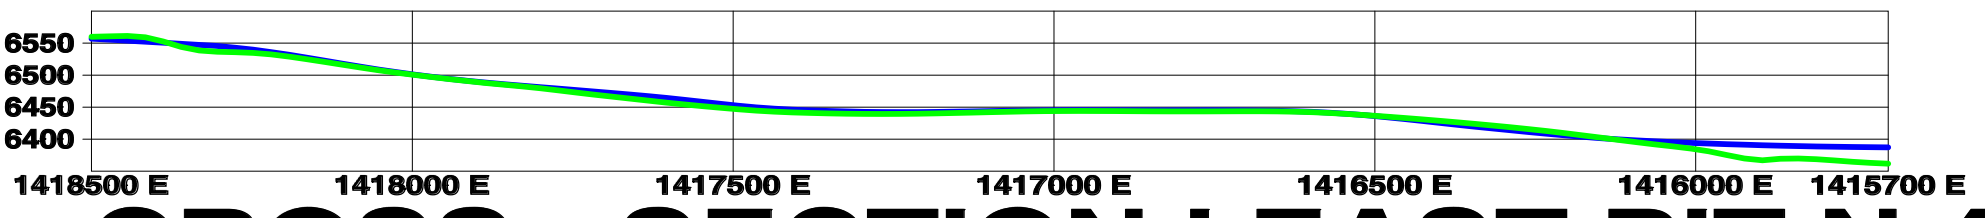

CROSS - SECTION I EAST PIT N 411100

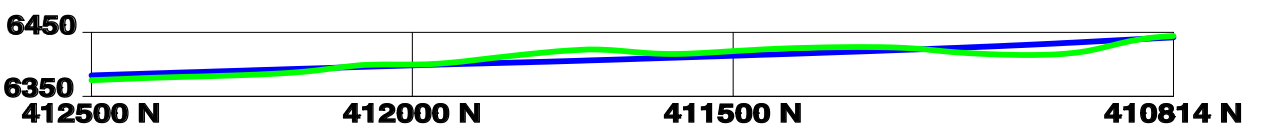


CROSS - SECTION I MIDDLE PIT E 1414200

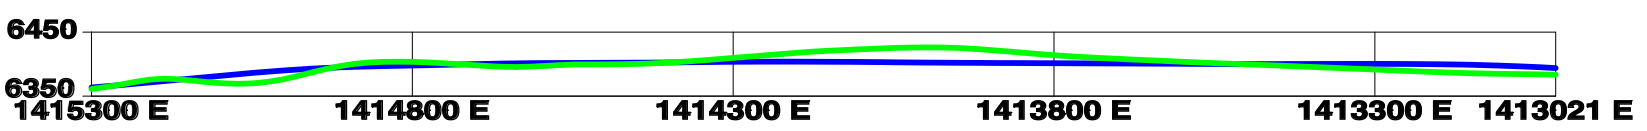

CROSS - SECTION I MIDDLE PIT N 411800

LEGEND

PREMINE SURFACE 
POSTMINE SURFACE 

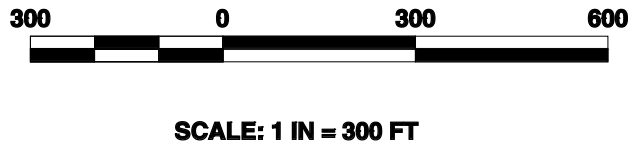

Note: Postmining cross-section locations are shown on Map M12. "Postmining Topography."

Revision	Date	By	Description	TRAPPER MINING INC.	
PR-11	6/01/22	TMP	PERMIT REVISION	TRAPPER MINE	CRAIG, CO.
				POSTMINING CROSS SECTIONS	
				SCALE: 1" = 300'	Sheet 2 of 4
				DESIGNED BY: TMP	M 14A
				DRAWN BY: TMP	
				DATE: 6/01/22	
				SHEET 1	