



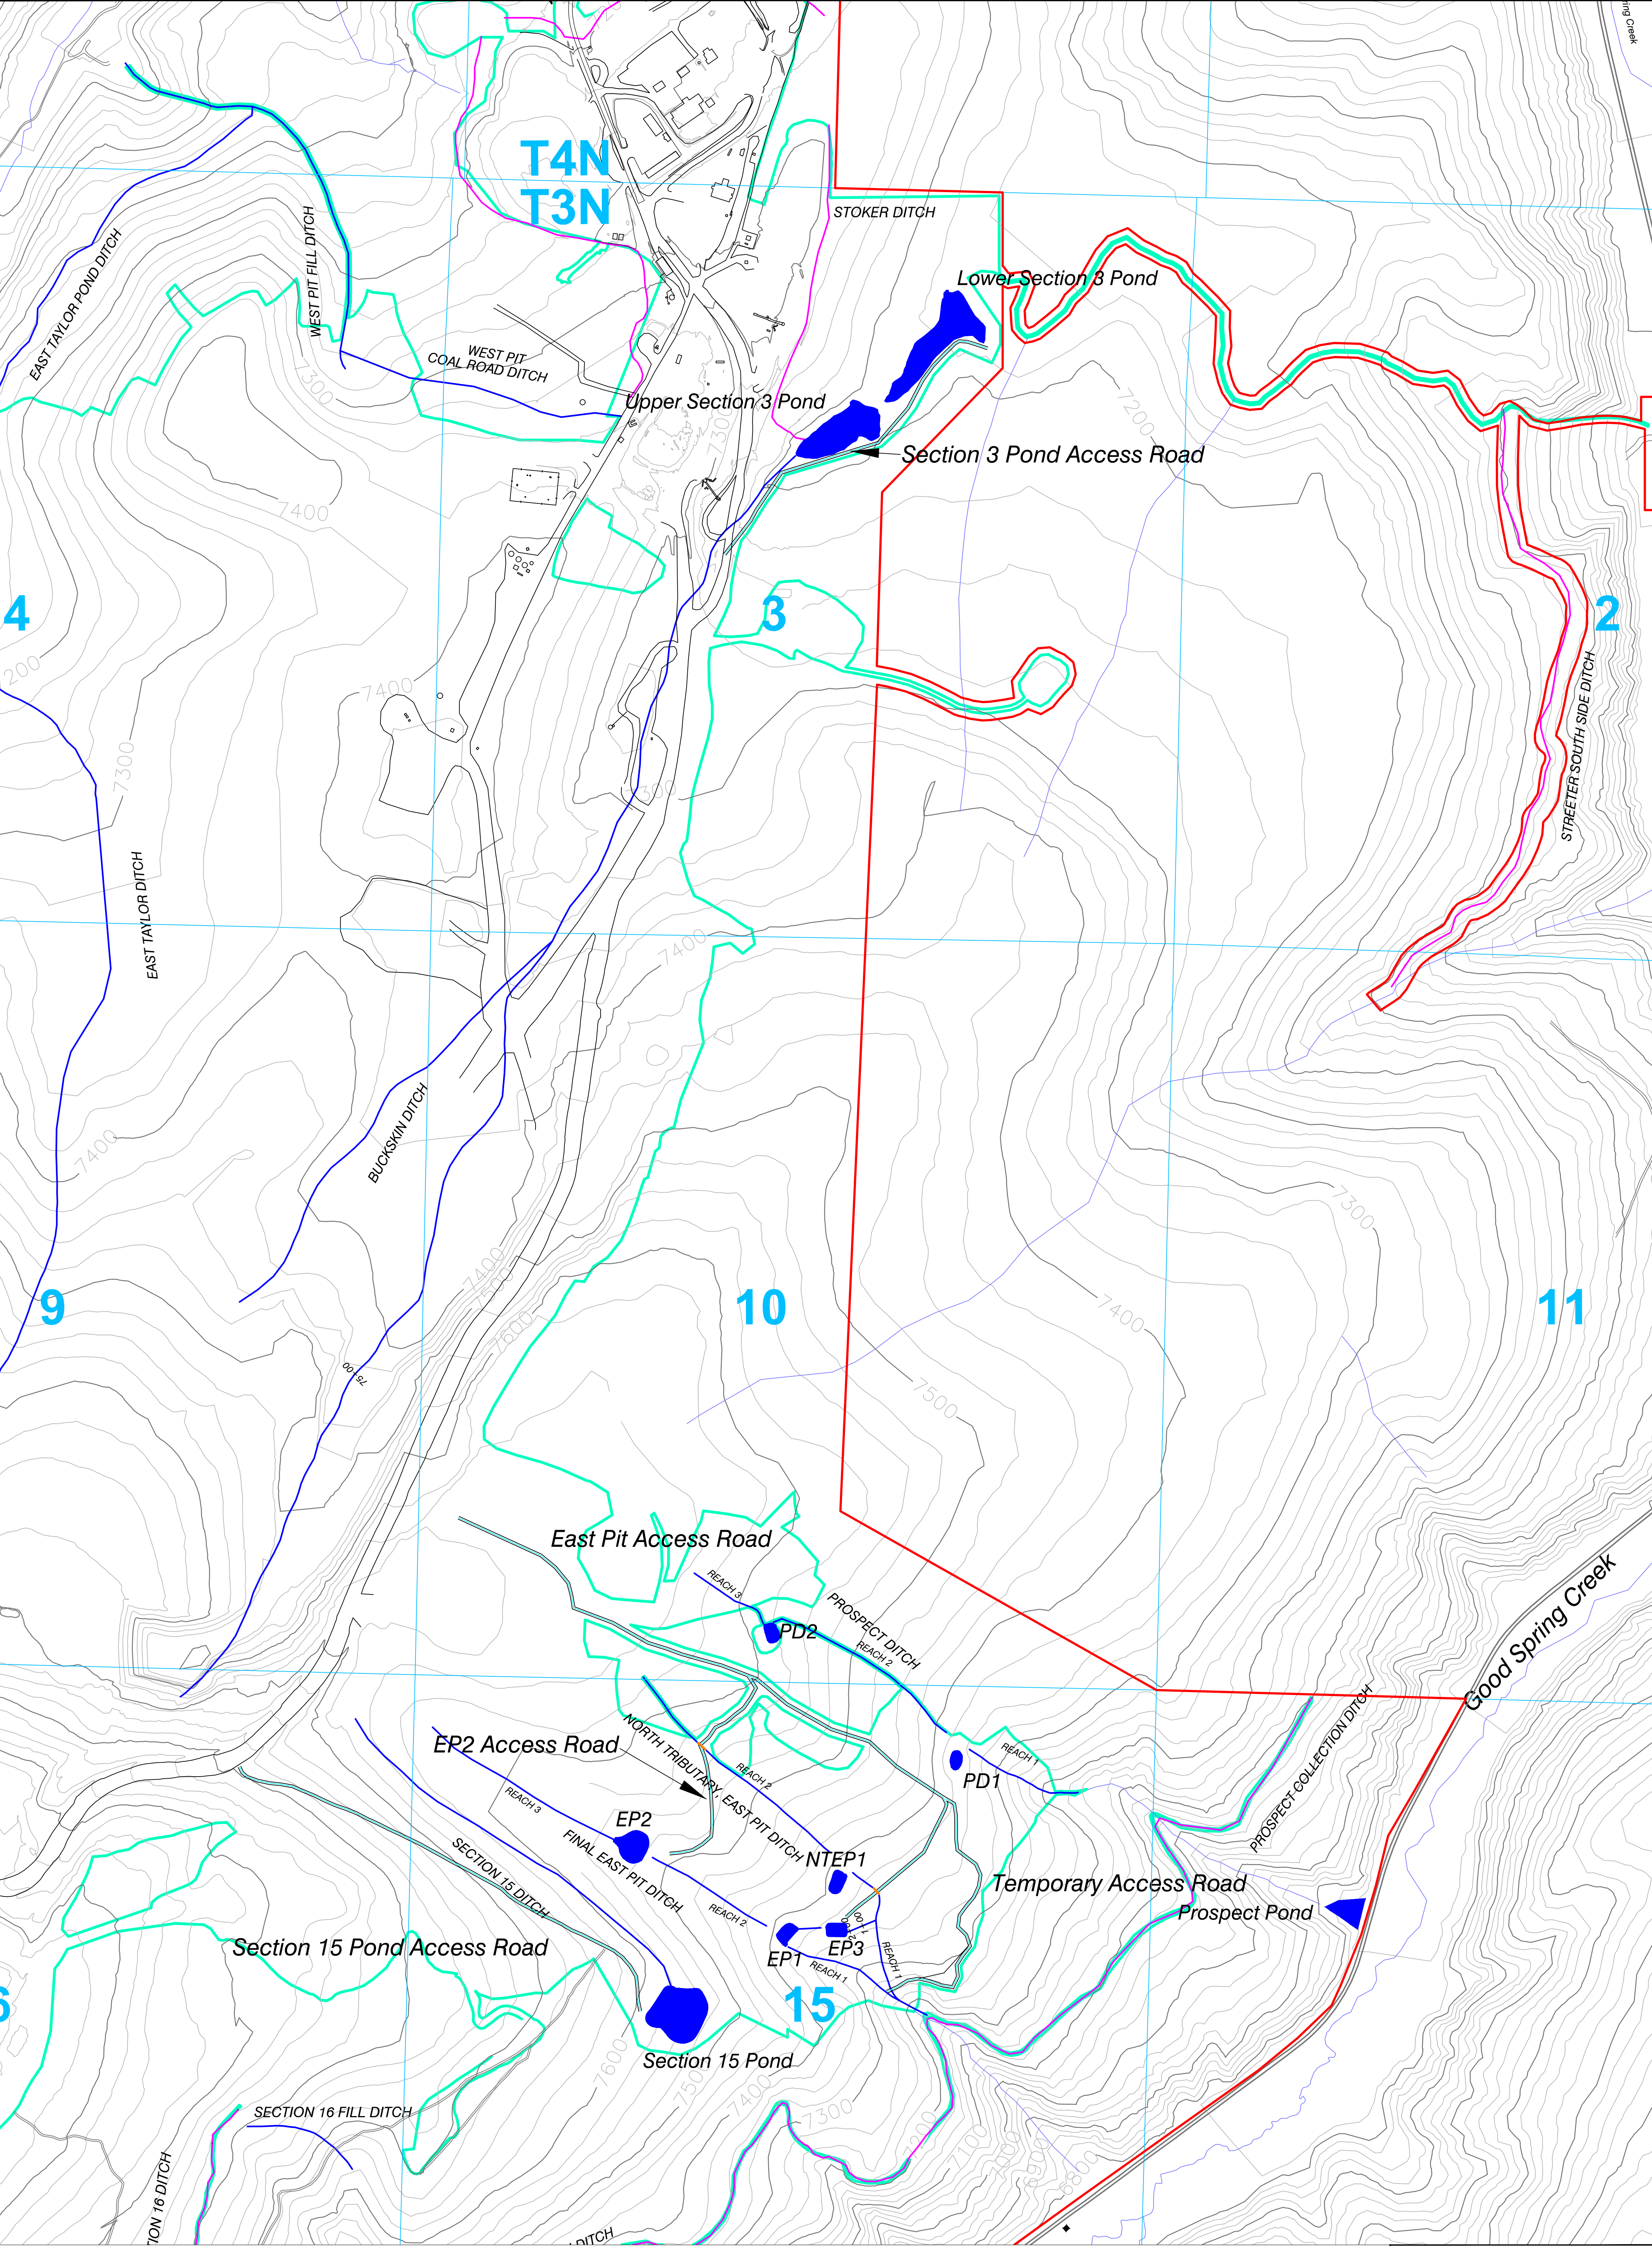

Legend

- Permit Boundary
- Section Line
- Stream
- Disturbance Boundary
- Access Road Centerline
- Access Road Perimeter
- Culvert

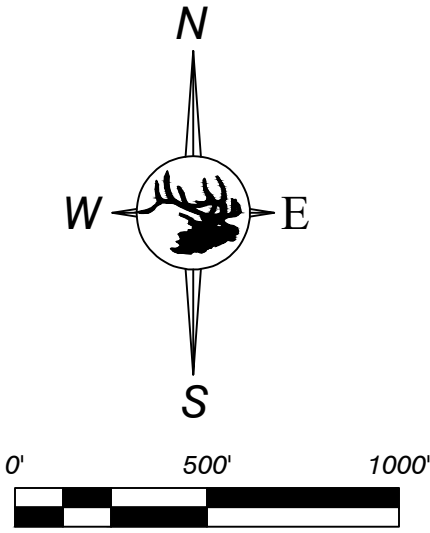

ENGINEERS CERTIFICATION
I, LEE E. SAMPSON, hereby certify that this map has been reviewed by me and is true and correct to the best of my knowledge and information, relying on information supplied by agents employed by Colowyo Coal Company or qualified consultants working for Colowyo Coal Company, and that I am a Professional Engineer licensed in Colorado as required by the provisions of C.R.S. 12-26-101 through C.R.S. 12-26-118. IN WITNESS WHEREOF, I have hereunto set my hand and affixed my seal.



East Pit Access Roads



Colowyo Coal Company
1277 State Highway 111
Meeker, Colorado 81641

SCALE: 1" = 500'
DATE: 3/29/23
DRAWN BY: Team
APPROVED BY: LES
DRWG NO. Figure Exh. 7-14R-1

No.	REVISION	DATE	BY	CHK
				KWB
				AMS