


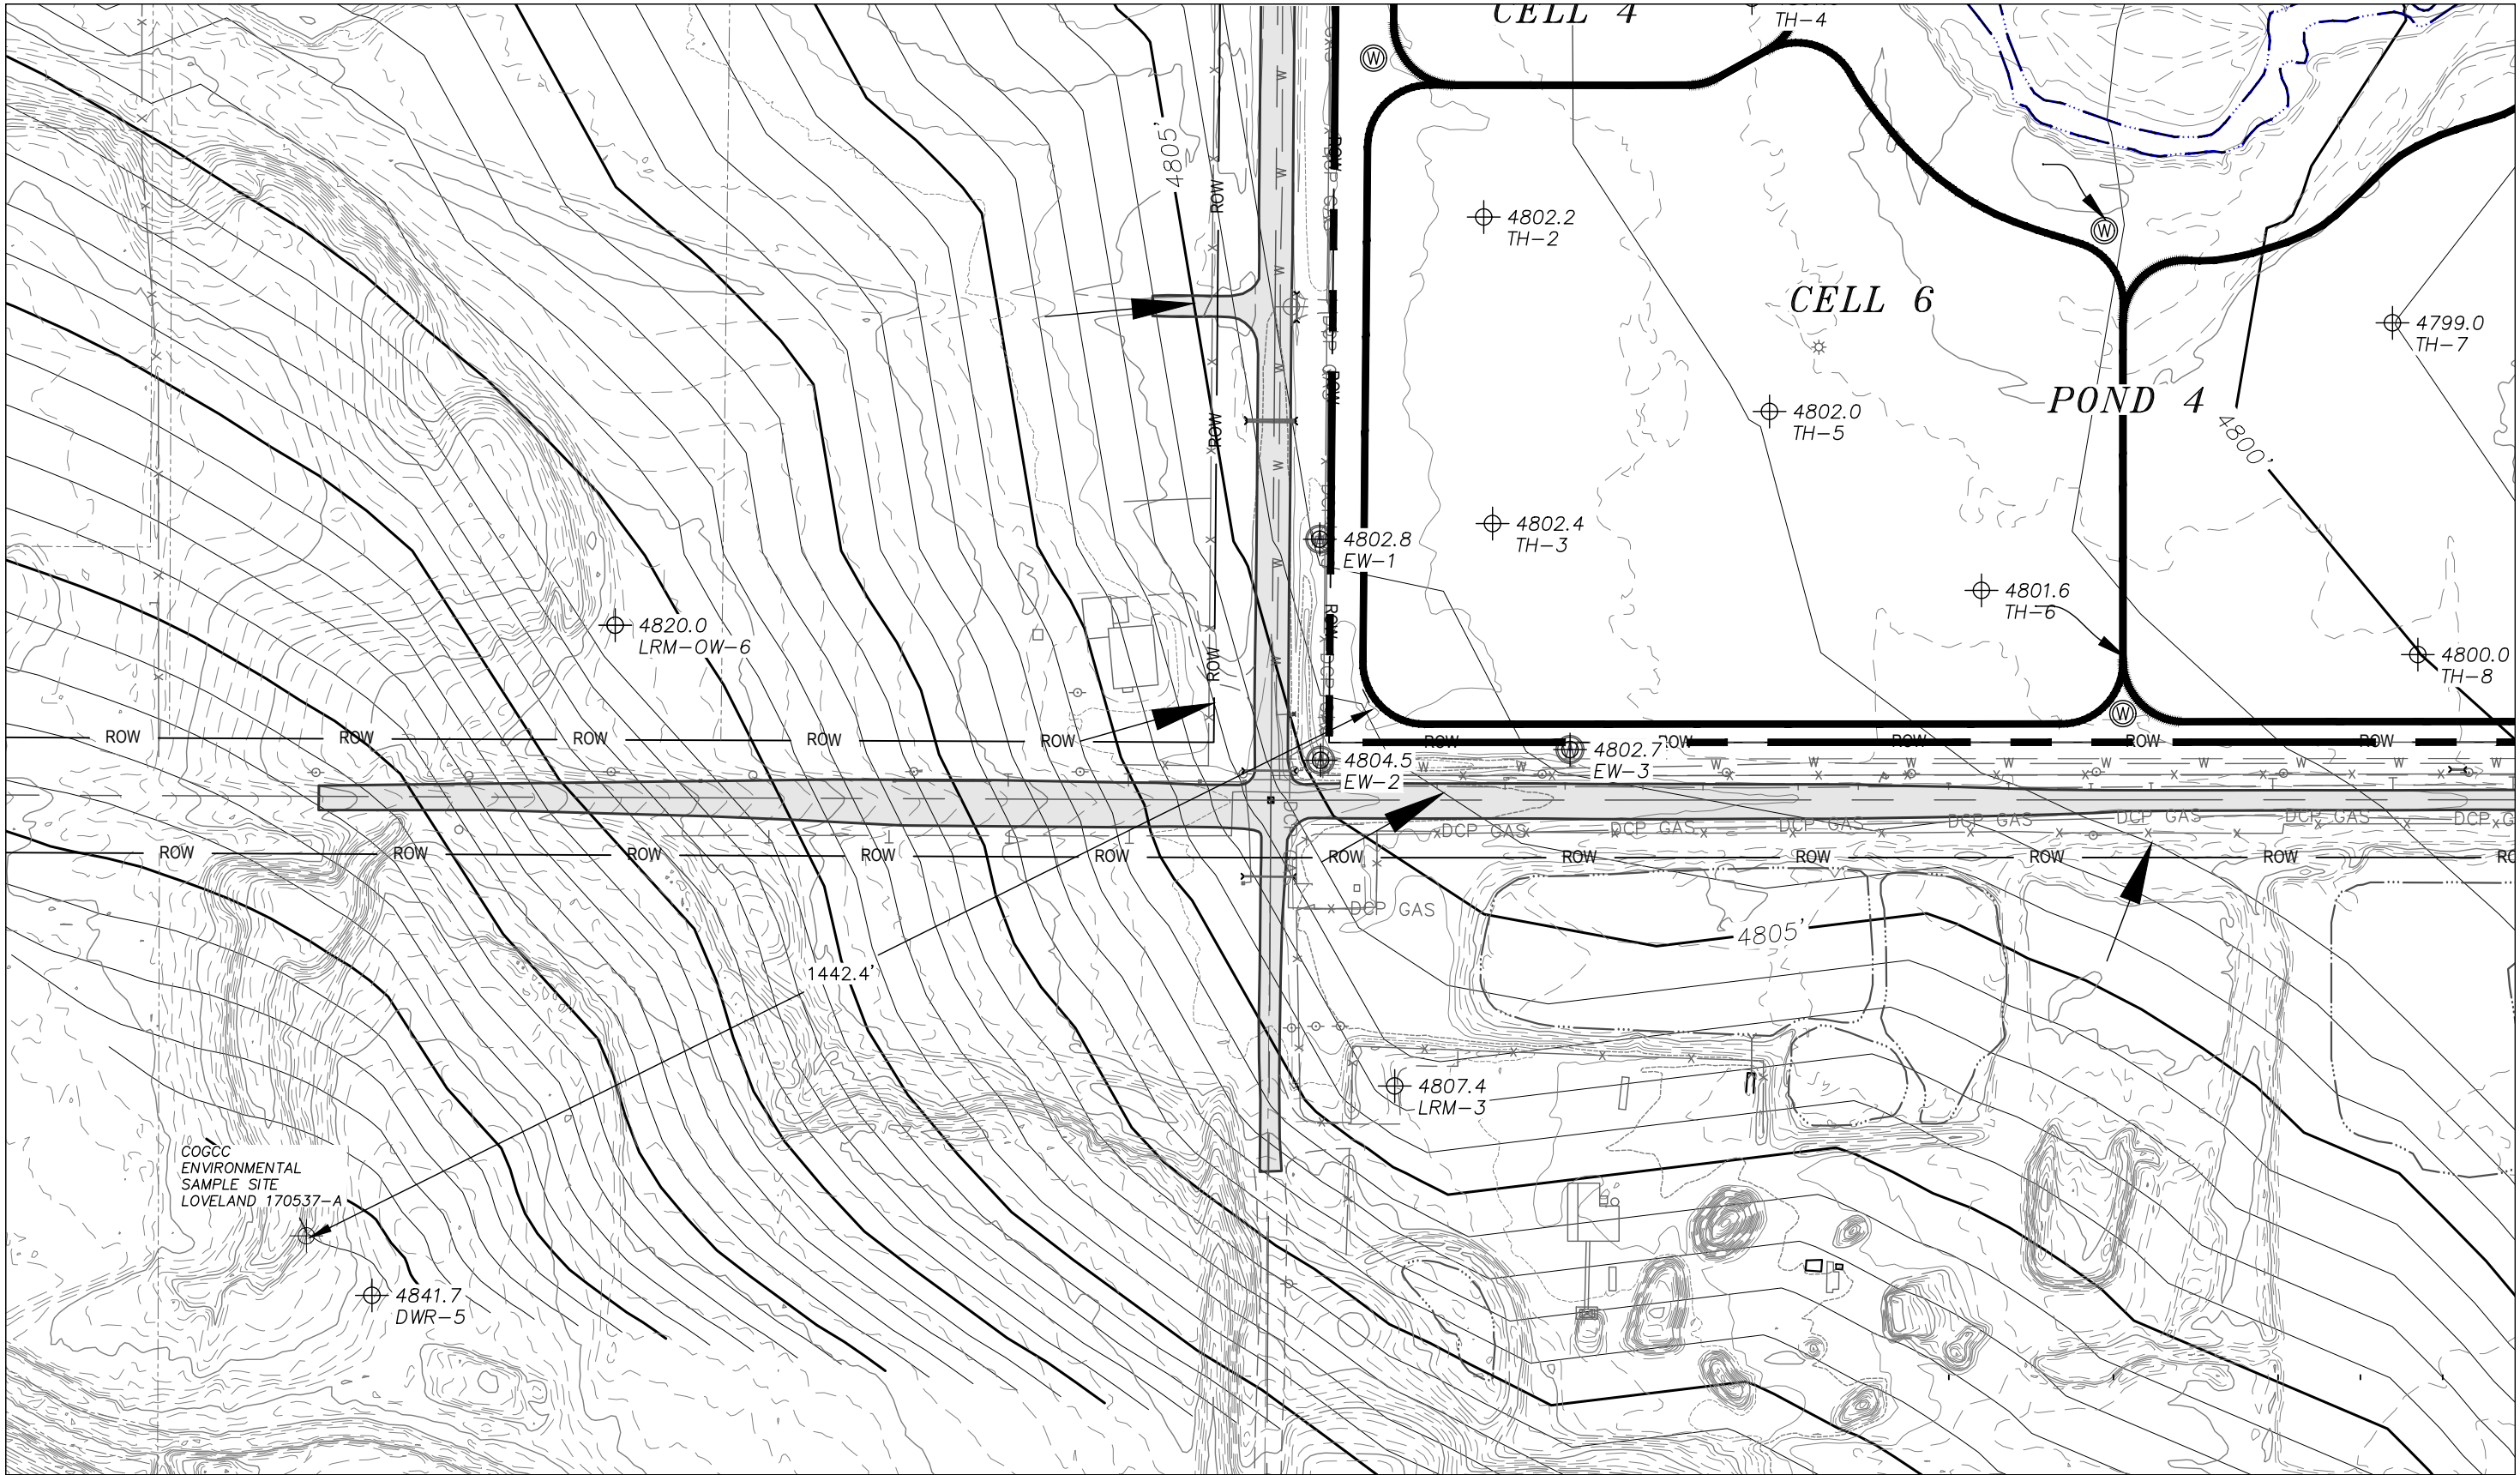

REVISIONS			
REV	DESCRIPTION	DATE	APPROVED



PO BOX 18087
BOULDER, CO. 80308
ph 303-443-9521
fax 303-443-9536

**AMEN AGGREGATE RESOURCE REGULAR
112 CONSTRUCTION MATERIALS APP.**

WELD COUNTY

PREPARED FOR:

COULSON EXCAVATING CO., INC.

**EXHIBIT G WQ LOVELAND 170537-A
SAMPLE SITE (COGCC)**

SCALE		DWG NO.		REV.	
1"=200'		EXHIBIT G WQS.DWG		REV	
DRAWN BY:	CHECKED BY:	DATE:	SHEET		
CTW	PFW	4/10/2023	1 OF 1		