



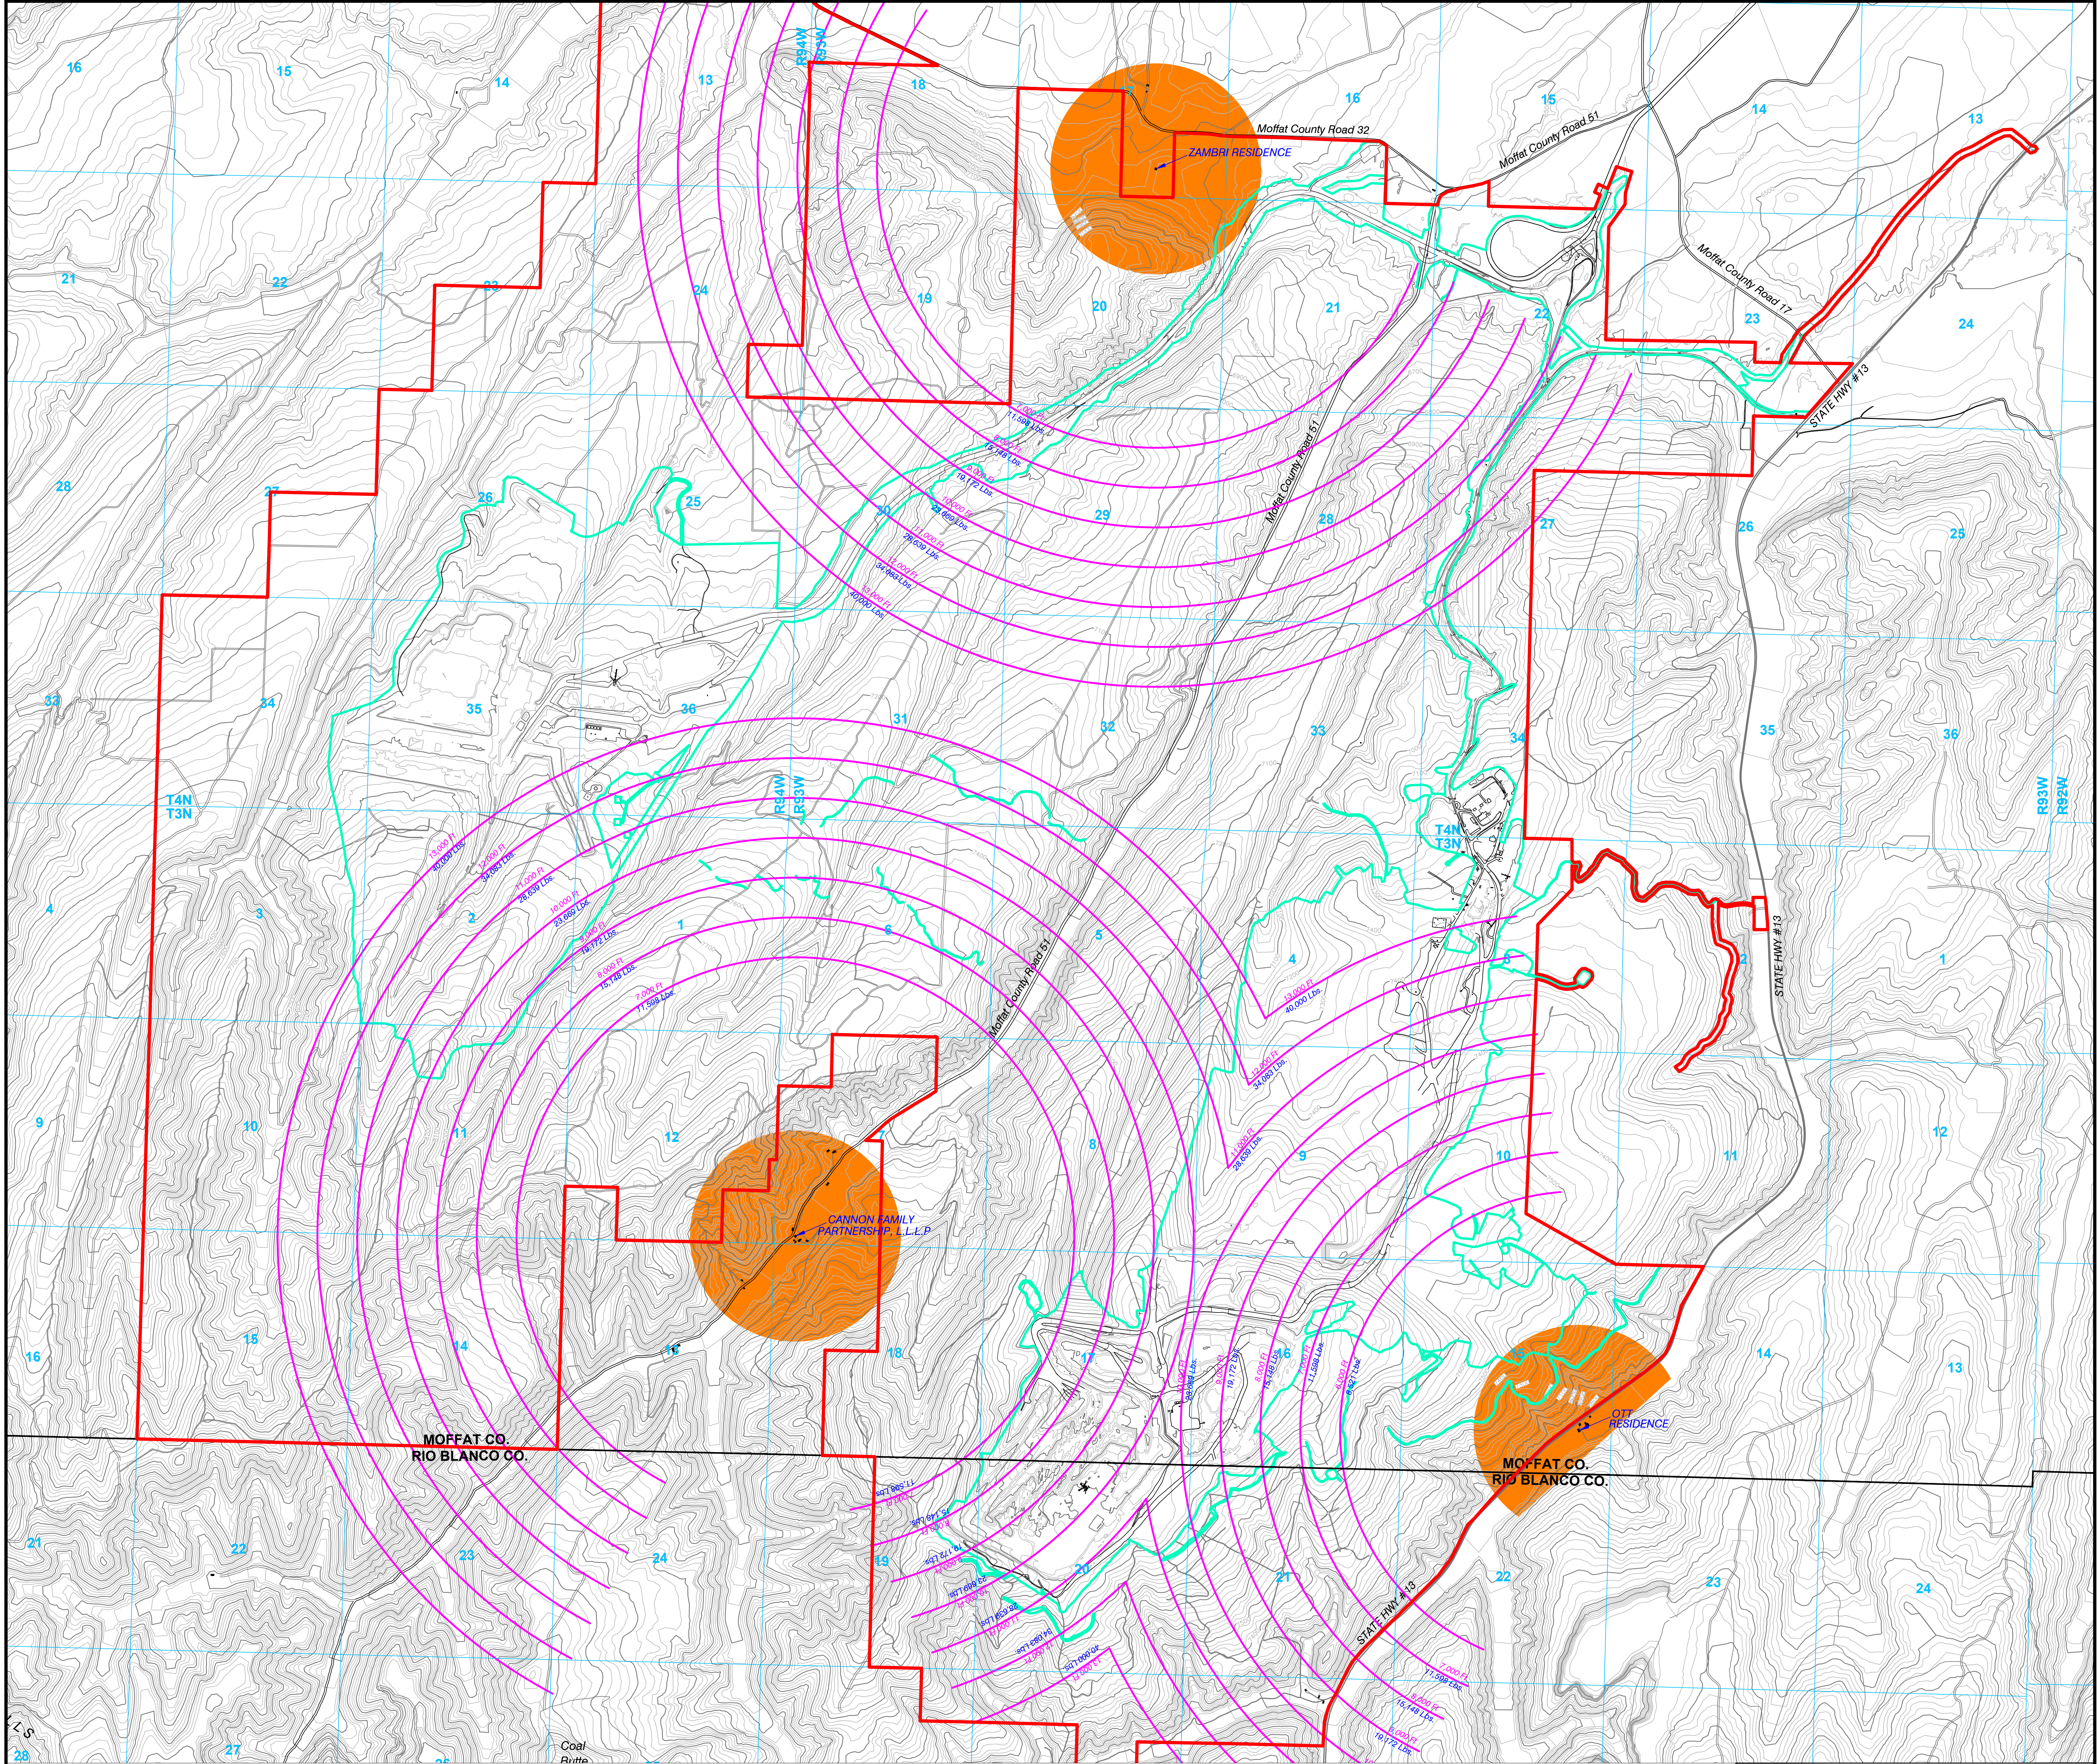

LEGEND

- Permit Boundary
- Section Line
- Roads
- Buildings
- Disturbance Boundary
- One-Half Mile Distance Requiring Notification (Rule 4.08.4)
- Distance to Structure
- Maximum Weight of Explosives Per 8 ms Delay (Rule 4.08.4(10))

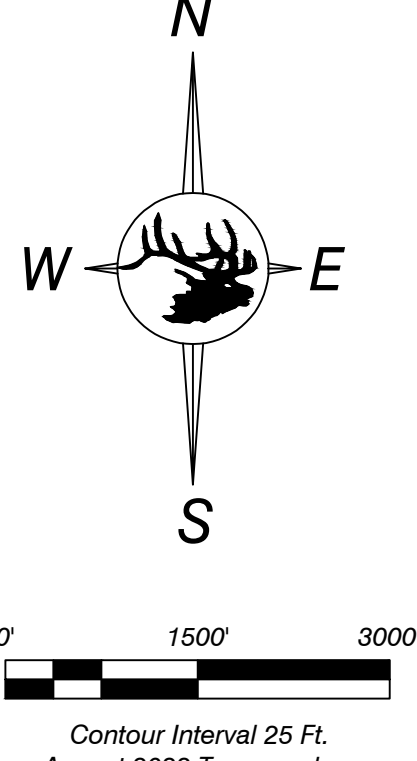

Coordinates in NAD 27 Colorado North Zone, US Foot

33	34	35	36	31	32	33	34	35	36	31	T5N
9	10	11	12	7	8	9	10	11	12	13	T4N
16	15	14	13	18	17	16	15	14	13	12	T3N
21	22	23	24	19	20	21	22	23	24	25	T2N
28	27	26	25	30	29	28	27	26	25	24	T1N
33	34	35	36	31	32	33	34	35	36	31	T0N
4	3	2	1	6	5	4	3	2	1	0	T5N
9	10	11	12	7	8	9	10	11	12	13	T4N
16	15	14	13	18	17	16	15	14	13	12	T3N
21	22	23	24	19	20	21	22	23	24	25	T2N
28	27	26	25	30	29	28	27	26	25	24	T1N
33	34	35	36	31	32	33	34	35	36	31	T0N

ENGINEERS CERTIFICATION
I, LEE E. SAMPSON, hereby certify that this map has been reviewed by me and is true and correct to the best of my knowledge and information, relying on information supplied by experts employed by Colowyo Coal Company or qualified consultants working for Colowyo Coal Company, and that I am a Professional Engineer licensed in Colorado as required by the provisions of C.R.S. 12-25-101 through C.R.S. 12-25-119. IN WITNESS WHEREOF, I have hereunder set my hand and affixed my seal.

4/20/23

BLASTING ANALYSIS MAP



SCALE: 1" = 1500'
DATE: 4/19/23
DRWG. BY: Tony
APPROVED BY: Tony
DRWG NO.

MAP 26A

No.	REVISION	DATE	BY	CHK
PR-3	Added contour labels, revised PMT tie-in, added LCX pit	3/21/11	TCP	KRB
PR-3	Revised PMT Tie-In Boundary	5/13/11	TCP	KRB
PR-3	Updated Permit Boundary	9/22/11	TCP	KRB
PR-04	Removed Little Collom X, Revised Permit Boundary Update PMT Tie-In Boundary, Updated Logo	12/11/14	TONY	JG
MR-246	Consolidated with Map 26B, Revised Paper Size Added New Structure North of Collom	4/20/23	TONY	LES