



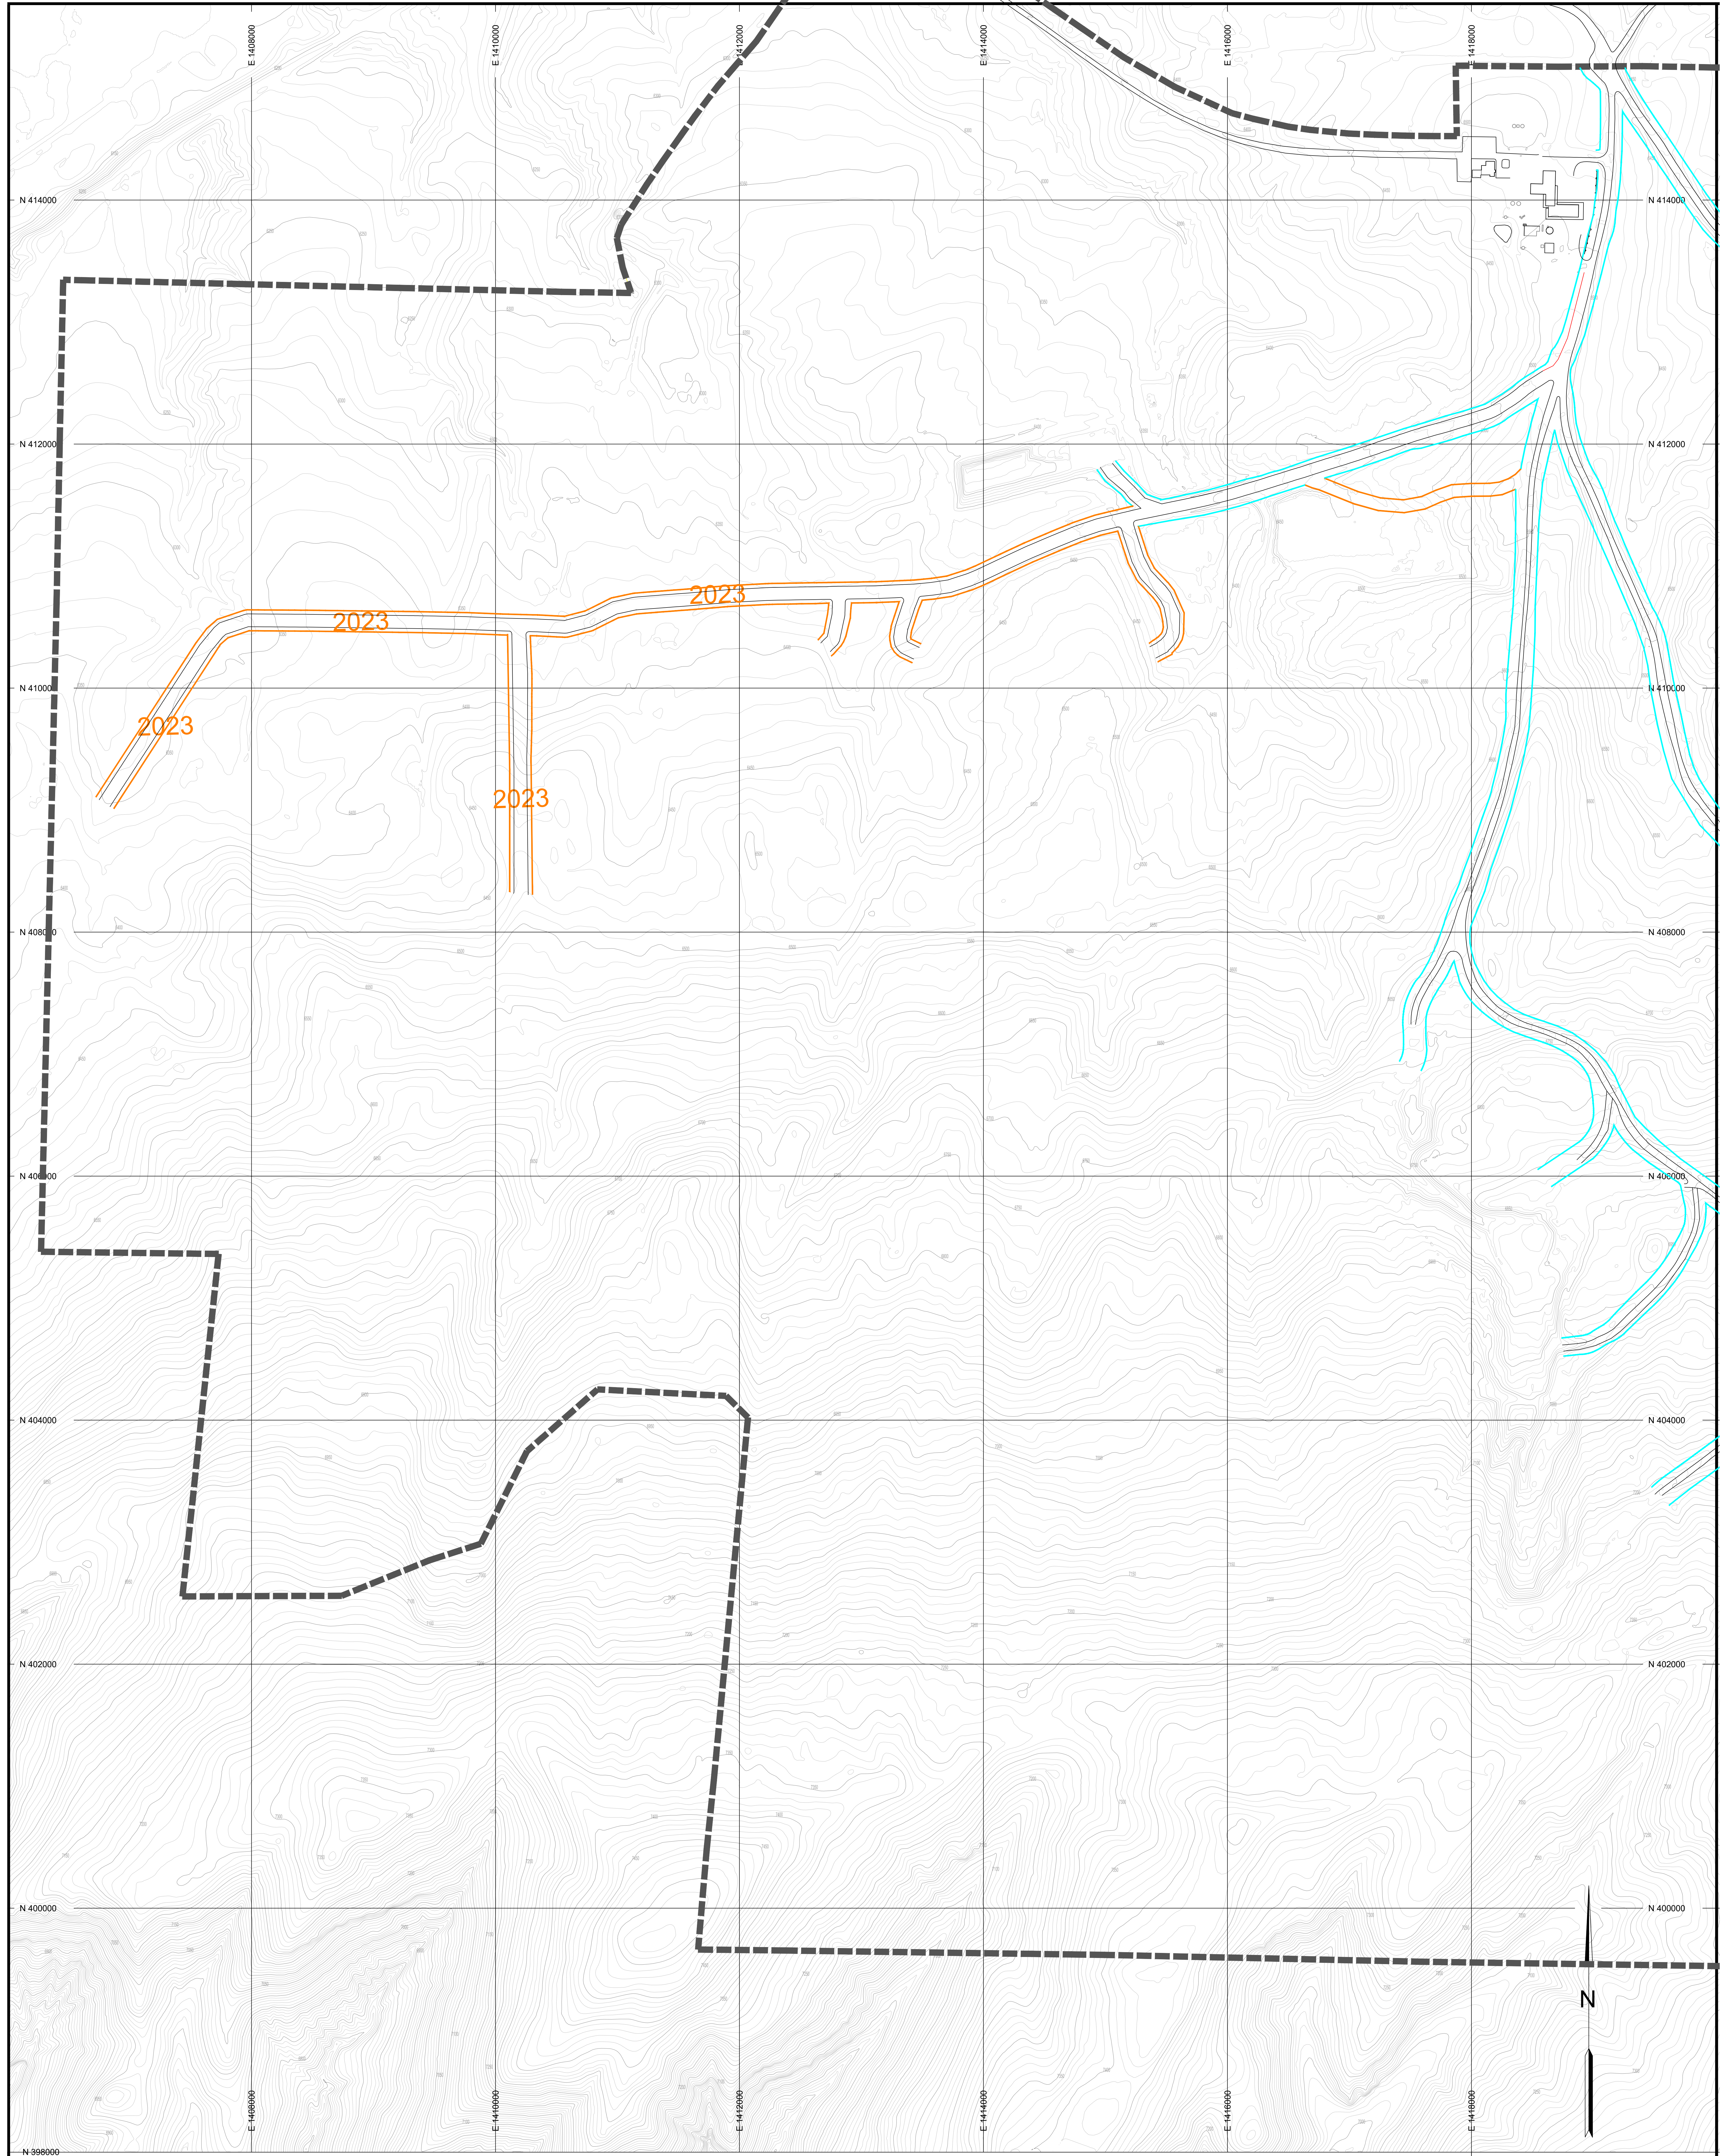

PROFESSIONAL ENGINEER'S CERTIFICATION
I, Tonia Marie Perkins, a registered Professional Engineer
in the State of Colorado, certify that this map has been
reviewed by me and is true and correct to the best of my knowledge and
information.

Tonia Marie Perkins, CO PE No. 43864
Date: _____


Note: Proposed road locations and construction dates
are estimated for future requirements and may vary
somewhat from precise location shown due to the
uncertainty of mining and tail conditions within
the range of approximately plus or minus 200 feet
and within plus or minus two years. Widths do not
indicate actual widths of roads or right-of-ways.

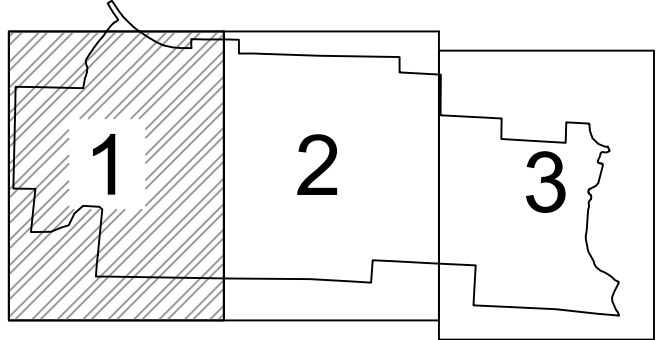

SHEET LOCATION INDEX

LEGEND

- PERMIT BOUNDARY
- EXISTING HAULROAD
- PROPOSED HAULROAD

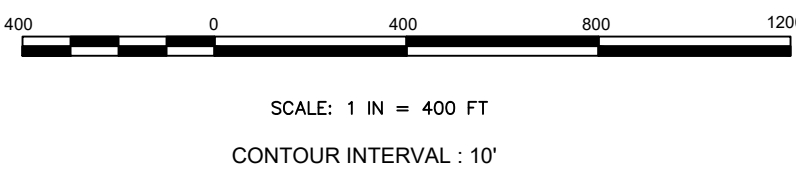

Topographic information compiled from 2017 aerial photography and December 2021 Topography from Drone surveys.

Revision	Date	By	Description
PR-11	06/30/22	WTC	5-YEAR MINING/RECLAMATION PLAN UPDATE
TR-104	4/11/23	WTC	CITY OF FORT COLLINS & JEFFERSON COUNTY

TRAPPER MINING INC.
TRAPPER MINE CRAIG, CO

HAULROADS

SCALE: 1" = 400'
DESIGNED BY: RCH
DRAWN BY: WTC
DATE: 6/30/22

Sheet 1 of 3
M-9
SHEET 1

