


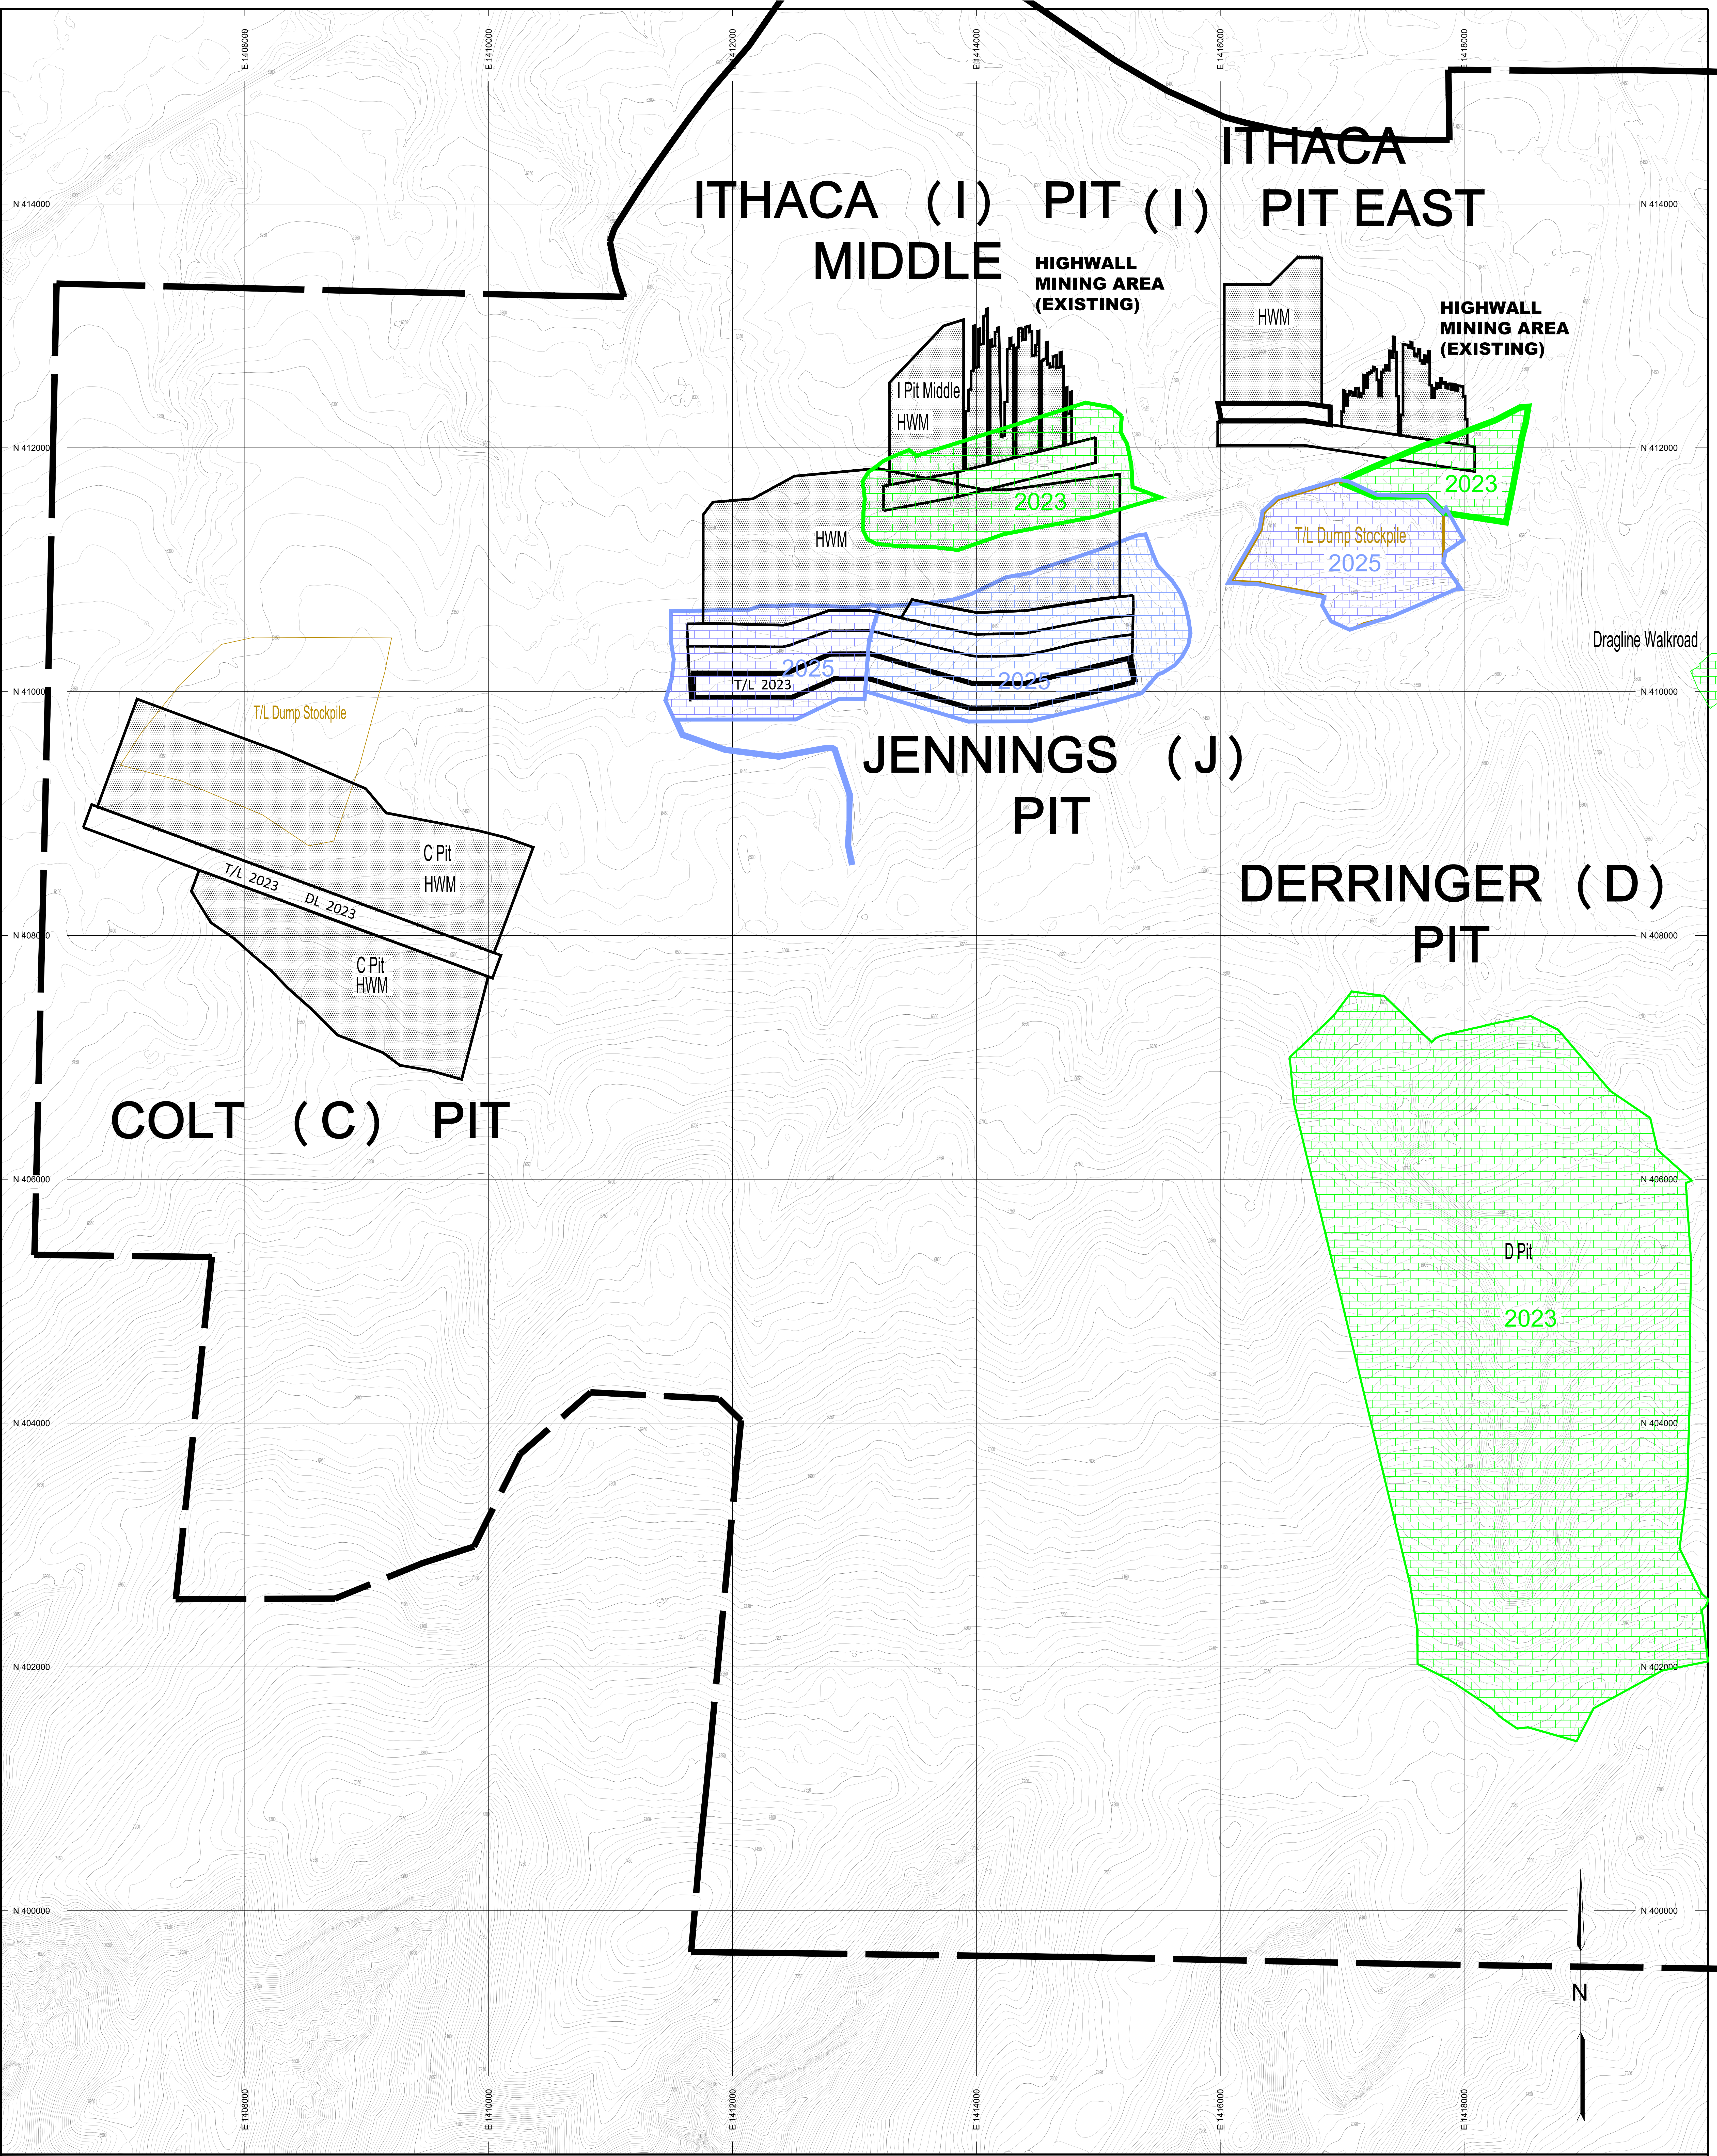


PROFESSIONAL ENGINEER'S CERTIFICATION

I, Tonia Marie Perkins, a registered Professional Engineer in the State of Colorado, certify that this map has been reviewed by me and is true and correct to the best of my knowledge and information.

Tonia Marie Perkins, CO PE No. 43864

Date: _____

Note: Production may fluctuate according to economic, geologic, or other conditions. Limits are based on maximum possible production from 2023 through 2027. Operations may actually progress slower than depicted. Operations will follow mining operations in a timely manner.

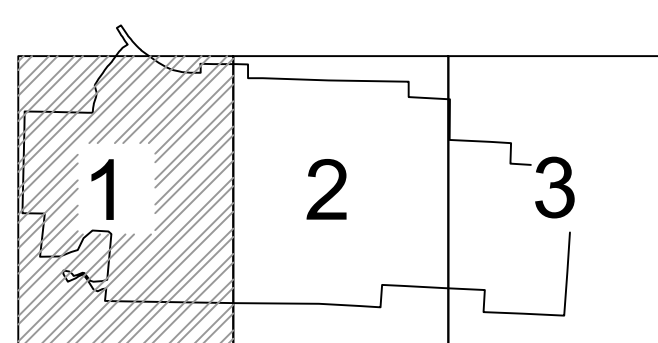

SHEET LOCATION INDEX

LEGEND

- PERMIT BOUNDARY
- MINING LIMITS
- REGRADE LIMITS
- HIGHWALL MINING AREA
- BUTTFRESS OR BACKFILL AREA

SCALE: 1" = 400 FT
CONTOUR INTERVAL: 10 FEET

Topographic information compiled from 2017 aerial photography and December 2021 Topography from Drone surveys.

Revision	Date	By	Description
001-11	02/02/22	C.B.	3 YEAR MINING RECLAMATION PLAN UPDATE
10-134	01/13/23	WTC	C PIT 1 IN EAST & PIT DRAGLINE CUTS

TRAPPER MINING INC.
TRAPPER MINE CRAIG, CO.

MINING AND REGRADE

SCALE: 1" = 400'
DESIGNED BY: TMP/BCN
DRAWN BY: BCN
DATE: 05/14/20

Sheet 1 of 3
M10A
SHEET 1

