



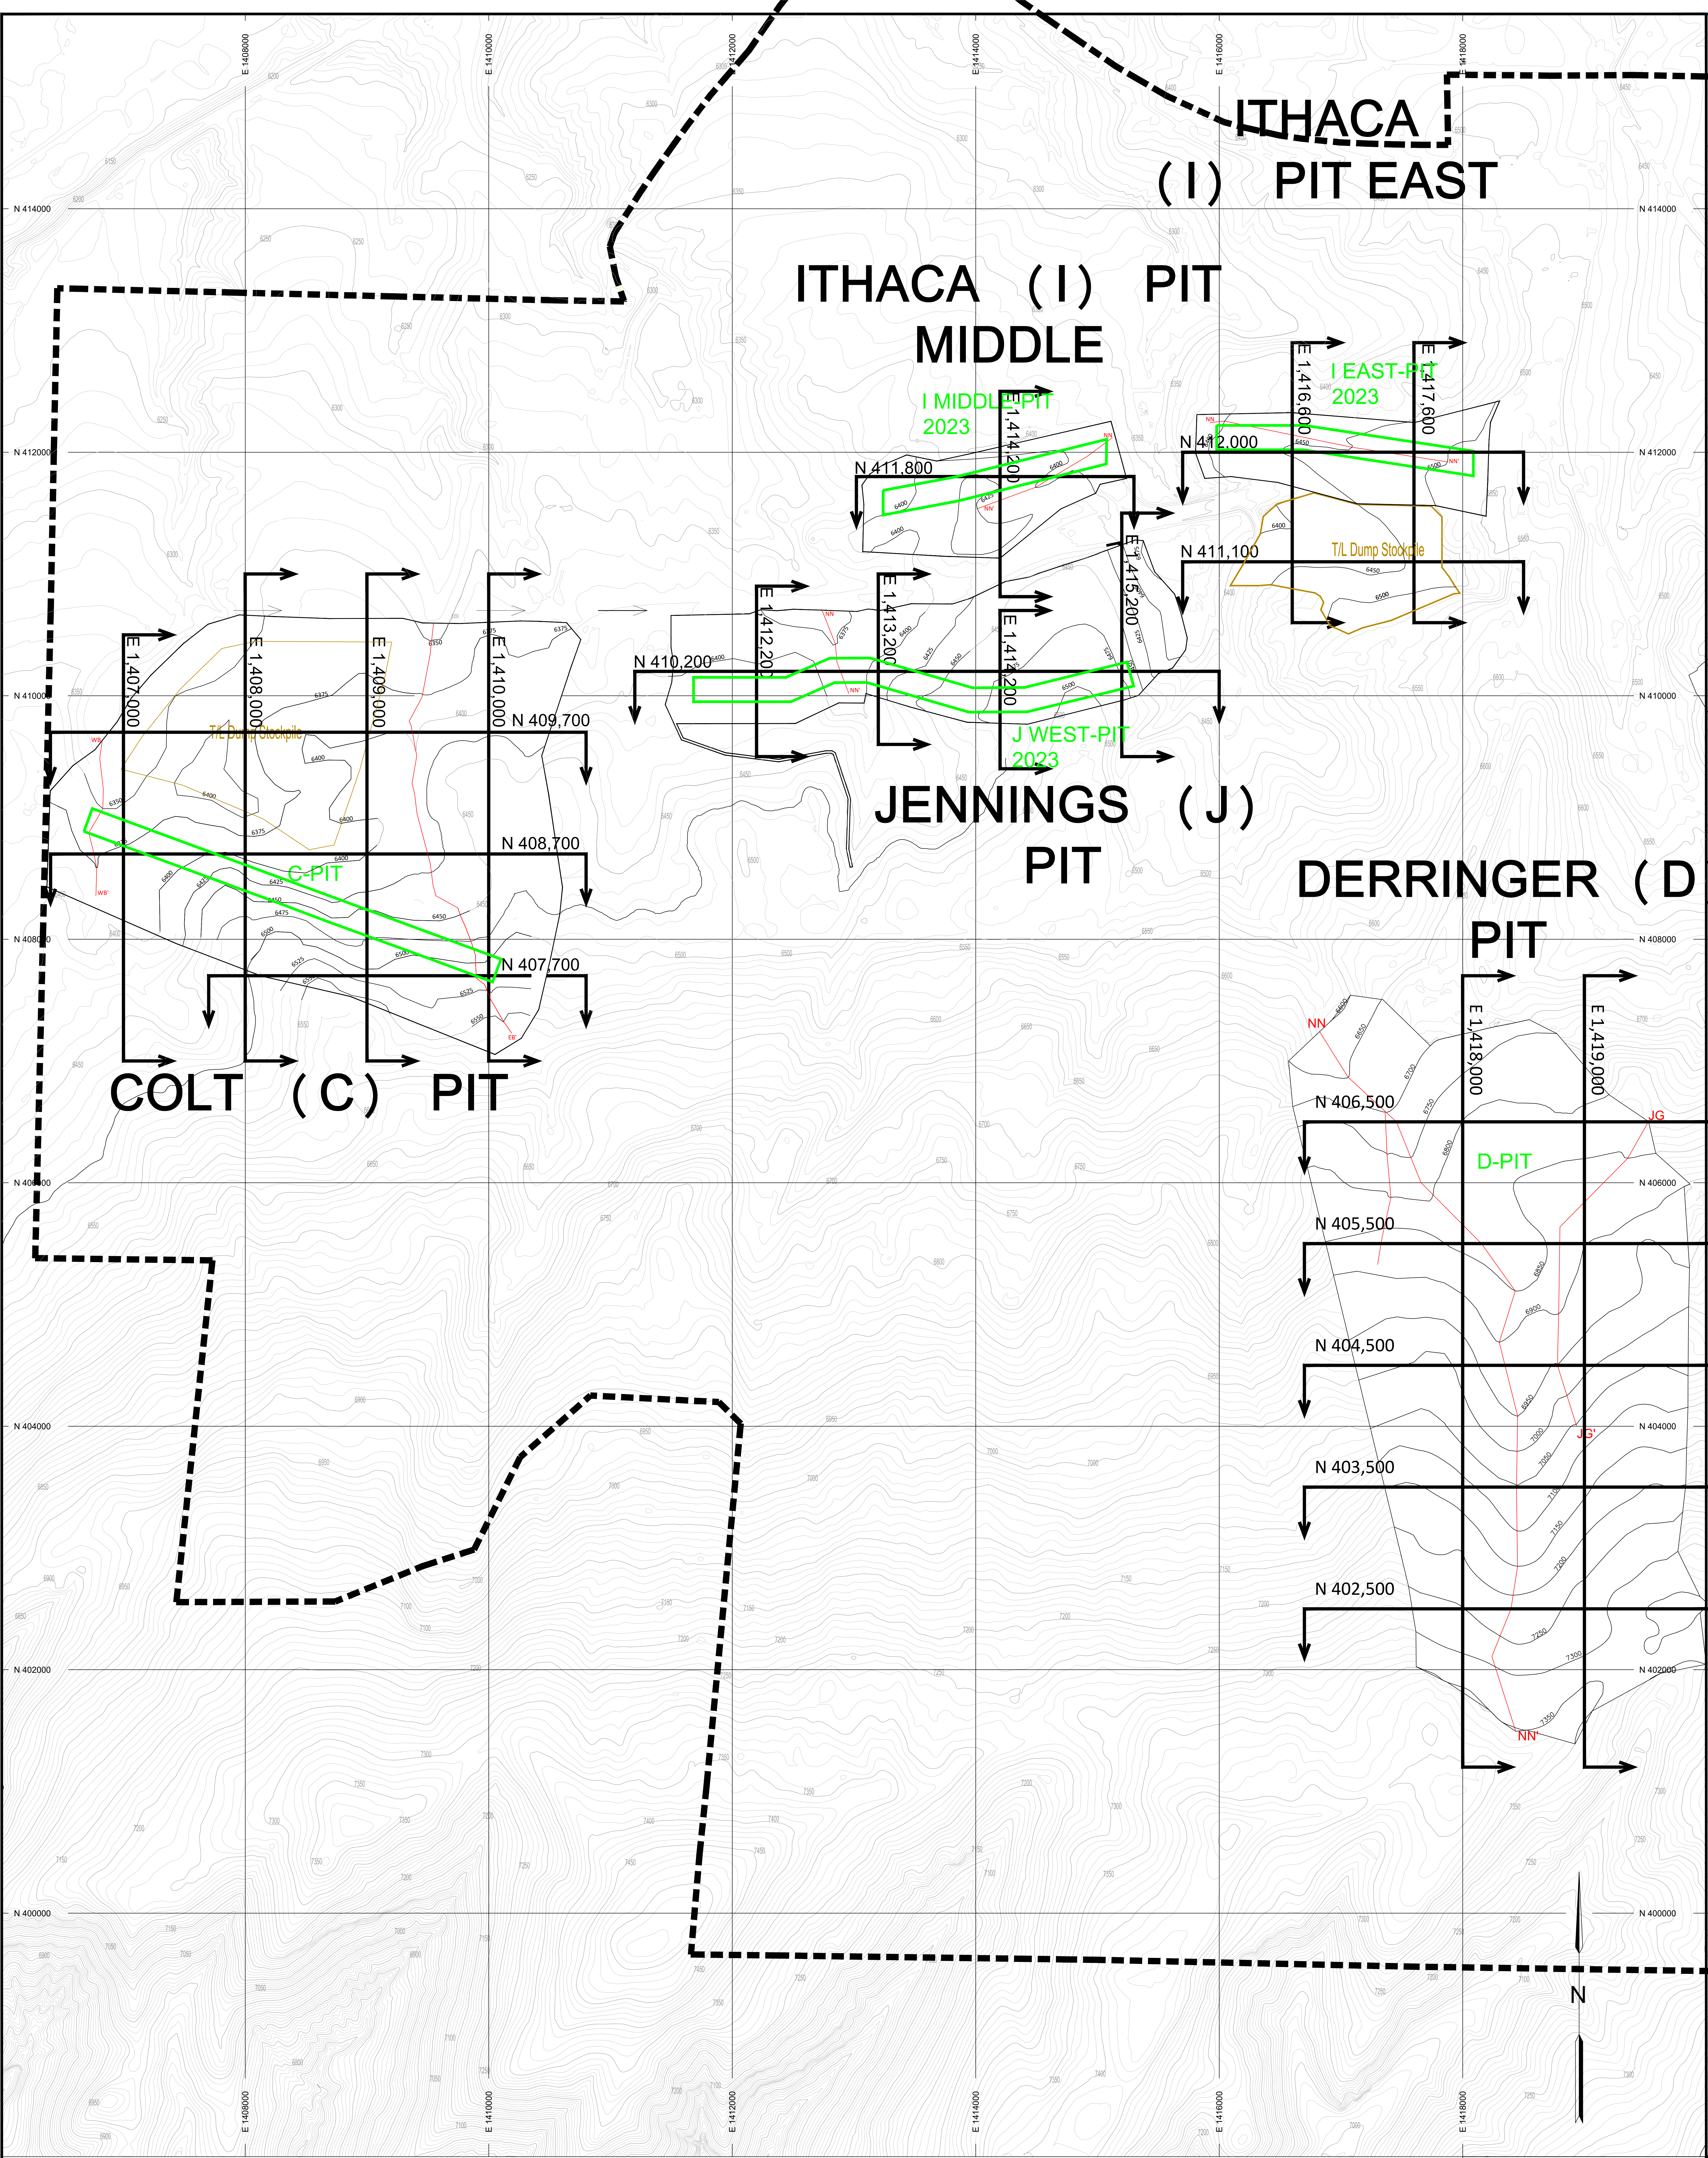


PROFESSIONAL ENGINEER'S CERTIFICATION
I, Tonia Marie Perkins, a registered Professional Engineer in the State of Colorado, certify that this map has been reviewed by me and is true and correct to the best of my knowledge and information.
Tonia Marie Perkins, CO PE No. 43864
Date _____

This map represents an approximation of post mining topography given the current knowledge of geologic conditions, production requirements, mining limits, and stripping methods. Variations from the contours shown may occur, but, in any event, the post mining configuration will blend well with the surrounding topography, and will be suitable for the designated post mining land use.

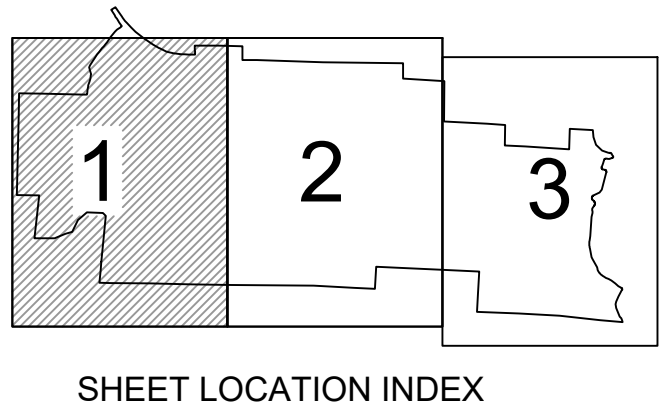

- LEGEND
- PERMIT BOUNDARY
 - POST MINING TOPOGRAPHY and BOUNDARY
 - POST MINING DRAINAGE CHANNELS
 - MINING LIMIT (2023)

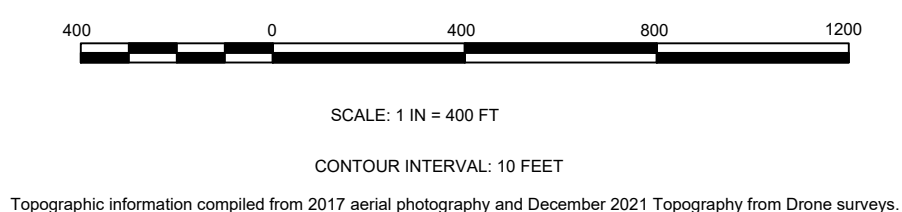

Revision	Date	By	Description
PRE11	03/02/22	CMBTP	5 YEAR MINING/RECLAMATION PLAN UPDATE
TR12A	01/12/23	CMBTP	C-PIT, ITHACA EAST, & J-PIT DRAINAGE CUTS

TRAPPER MINING INC.
TRAPPER MINE
CRAIG, CO.

POSTMINING TOPOGRAPHY

SCALE: 1" = 400'
DESIGNED BY: TMP/WTC
DRAWN BY: WTC
DATE: 6/30/2022

Sheet 1 of 3
M 12
SHEET 1