
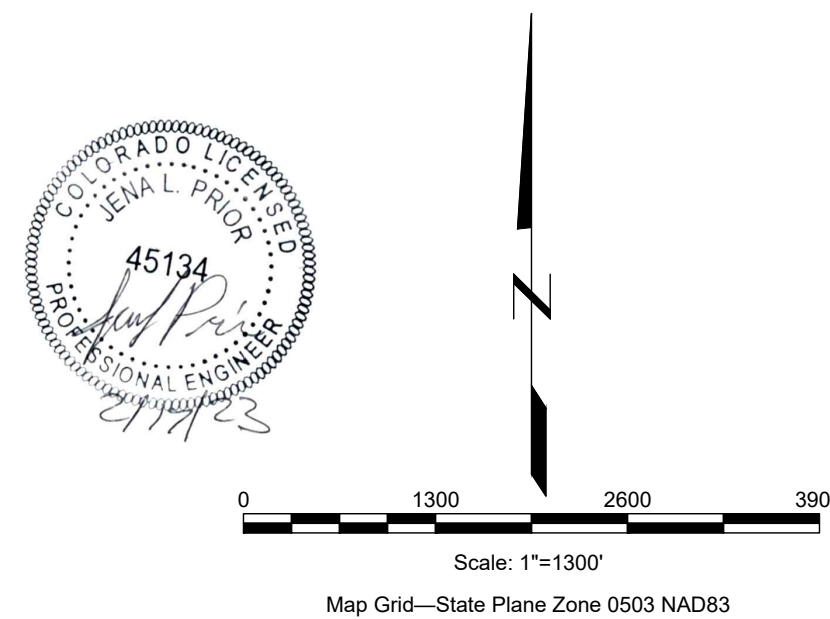
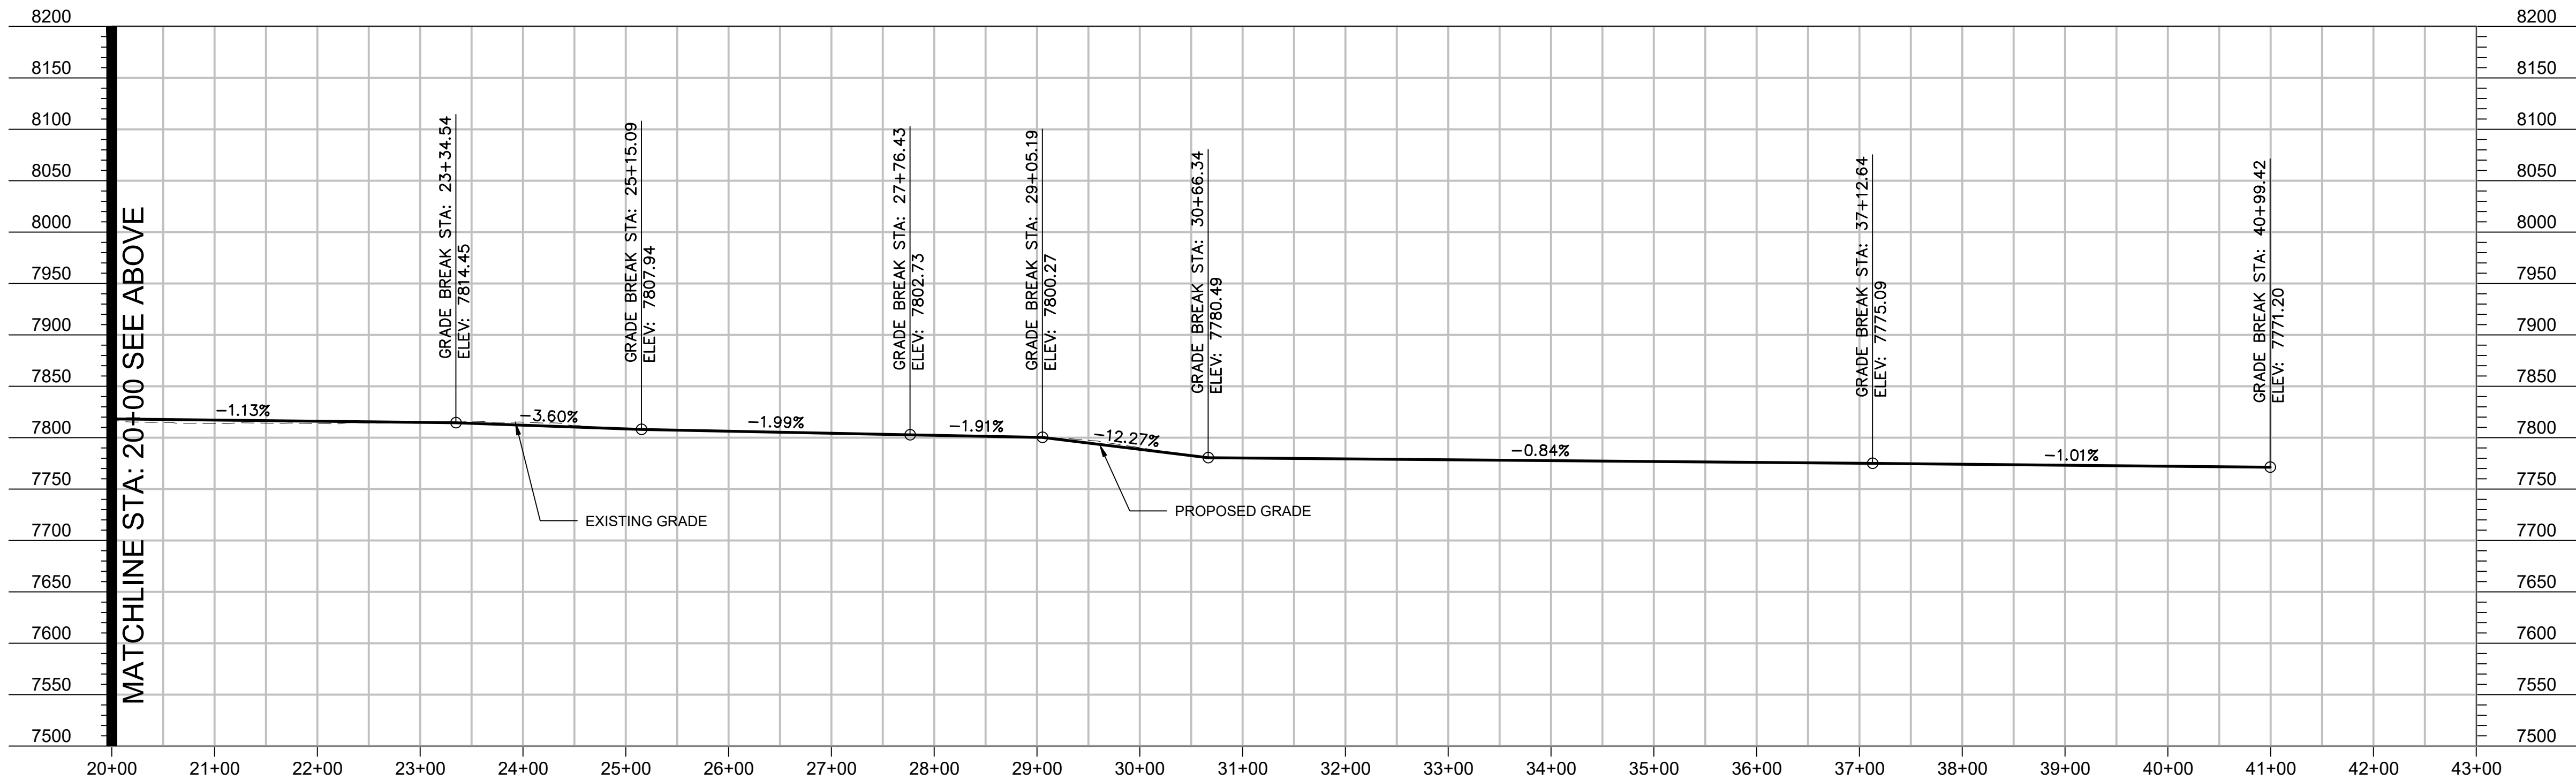


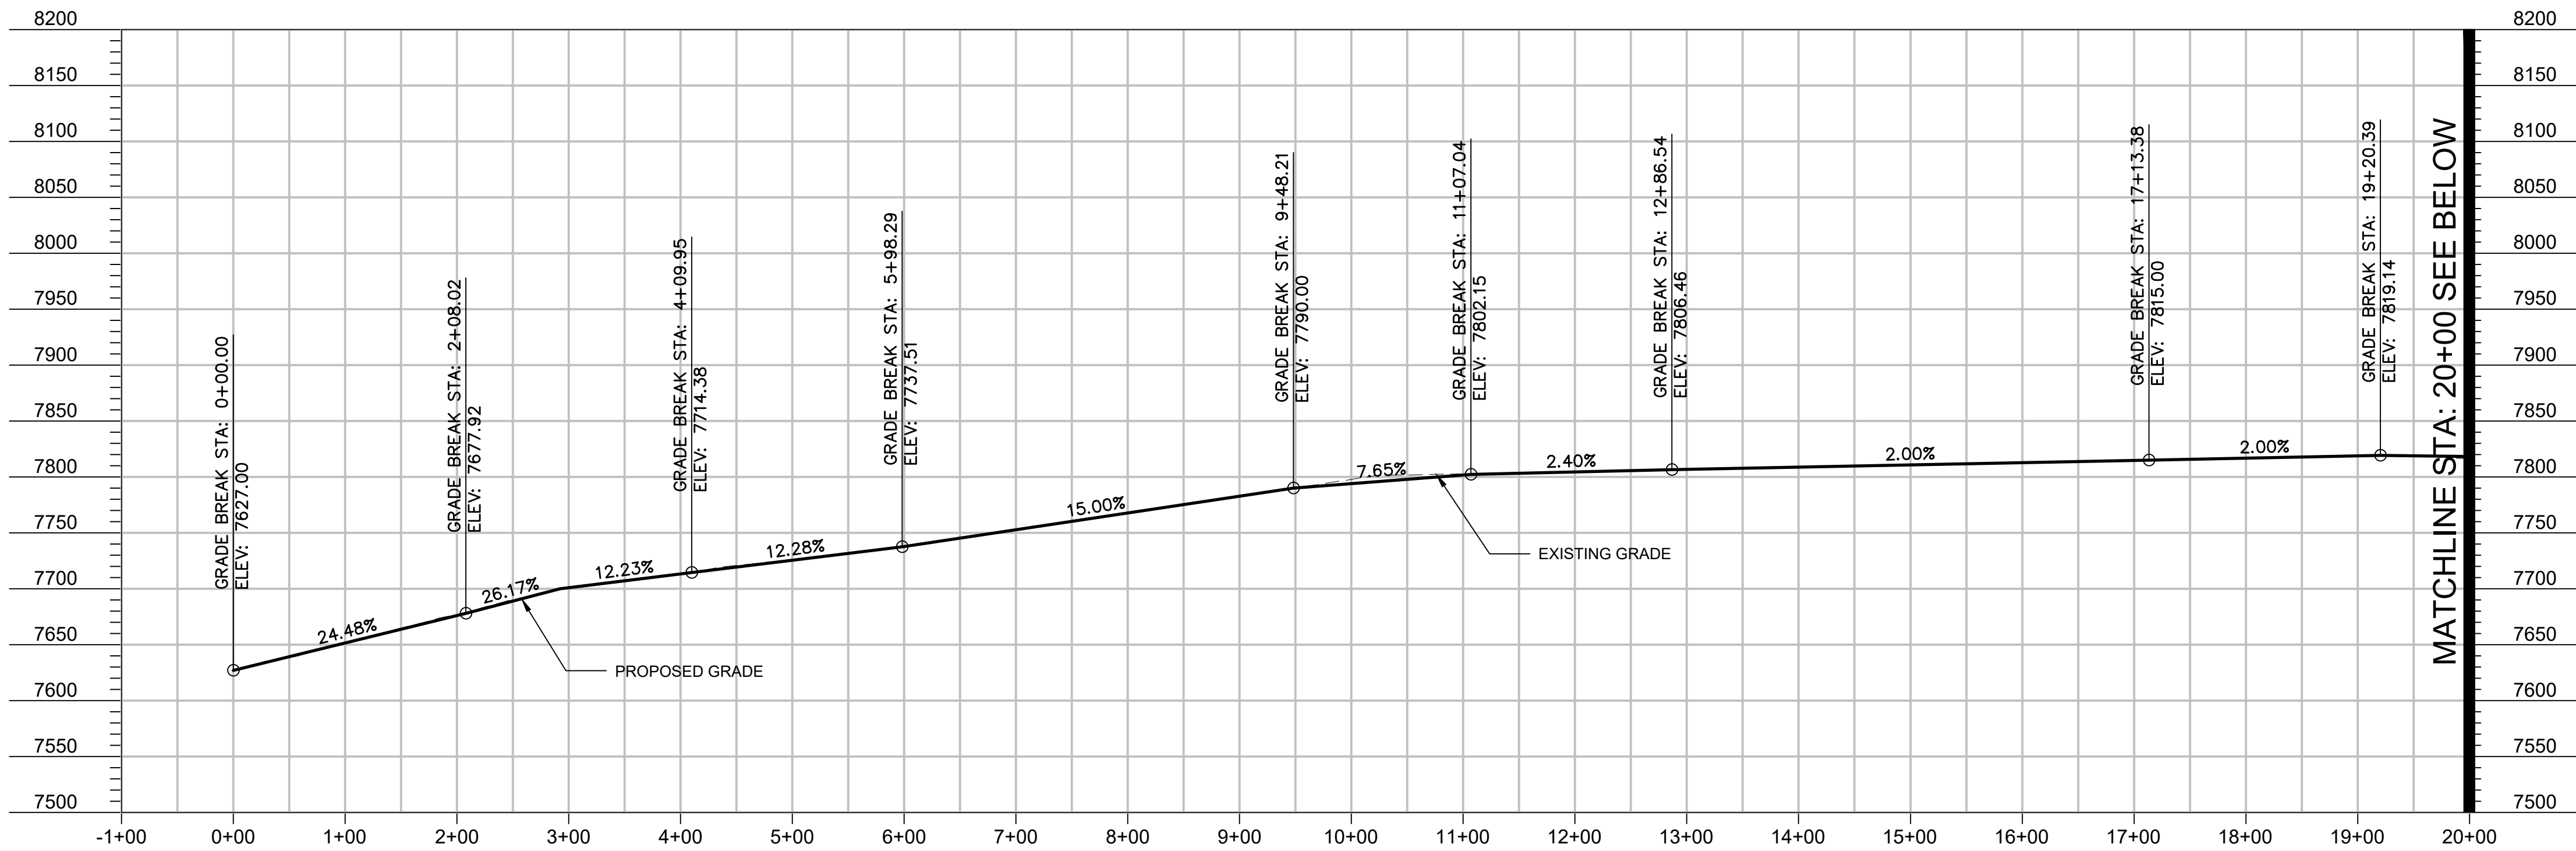

Information presented on this map has been reviewed by me and is accurate to the best of my knowledge and information.

02/17/23 45134
Date PE# Signature

REFUSE DISPOSAL AREA
CLEAN WATER DITCH
ALIGNMENT PROFILE

DESIGNED BY: JLP DRAWN BY: JLP	DATE: 02-17-23 SCALE: AS SHOWN
	PERMIT MAP TR-77 Map 24A