



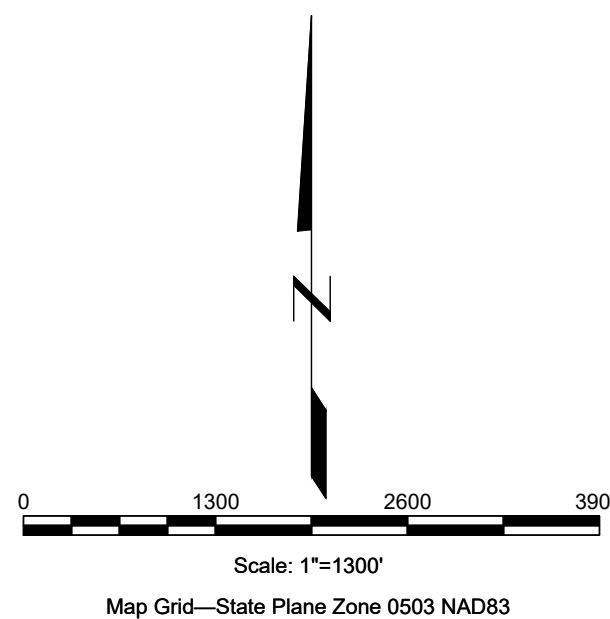

Information presented on this map has been reviewed by me and is accurate to the best of my knowledge and information.

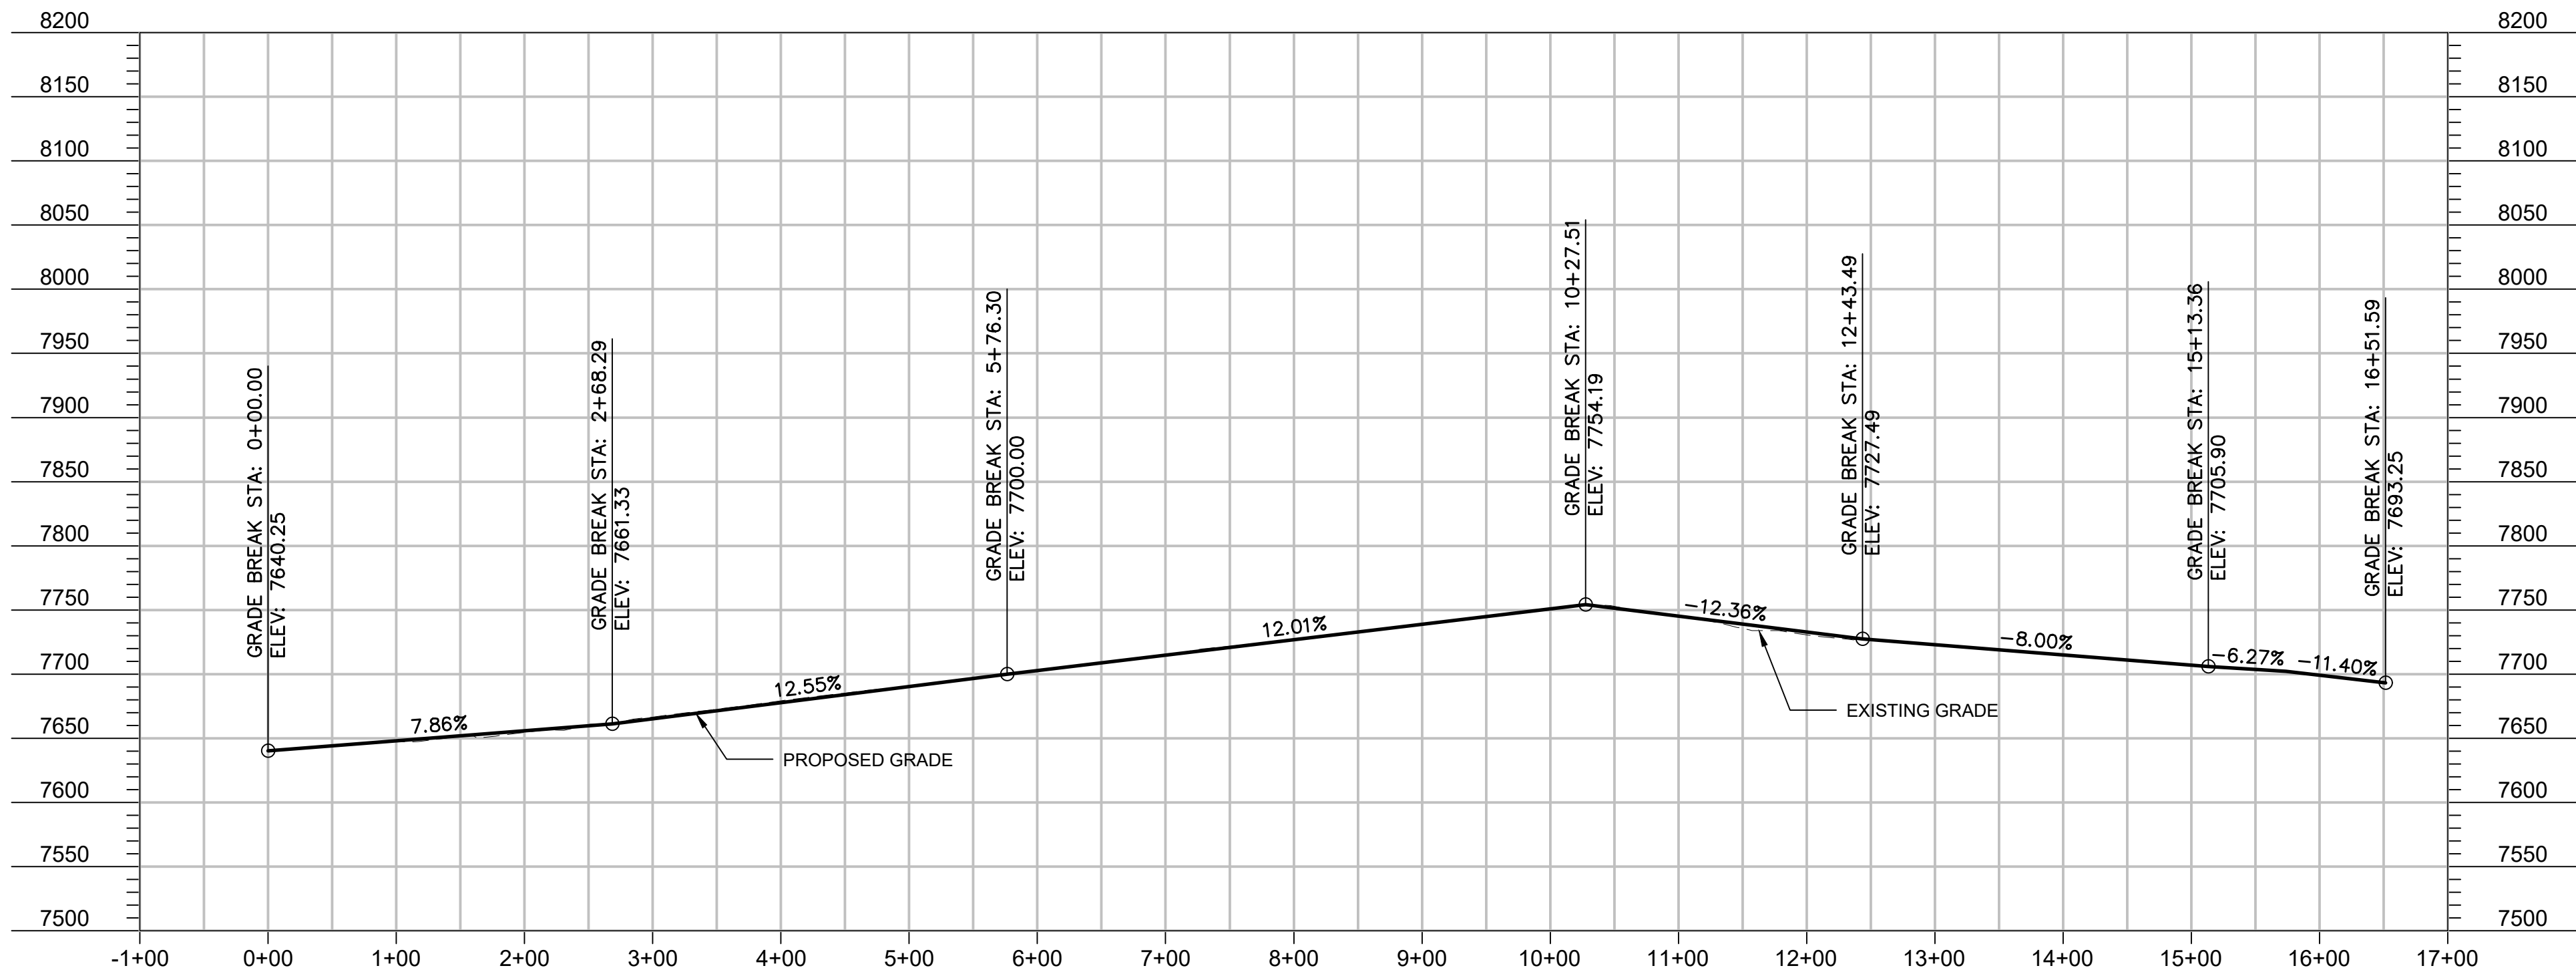

02/17/23 45134 *JLP*
Date PE# Signature

**REFUSE DISPOSAL AREA
HAUL ROAD ALIGNMENT
PROFILE**

DESIGNED BY: JLP
DRAWN BY: JLP

DATE: 02-17-2023
SCALE: AS SHOWN

PERMIT MAP TR-77
Map 24B