


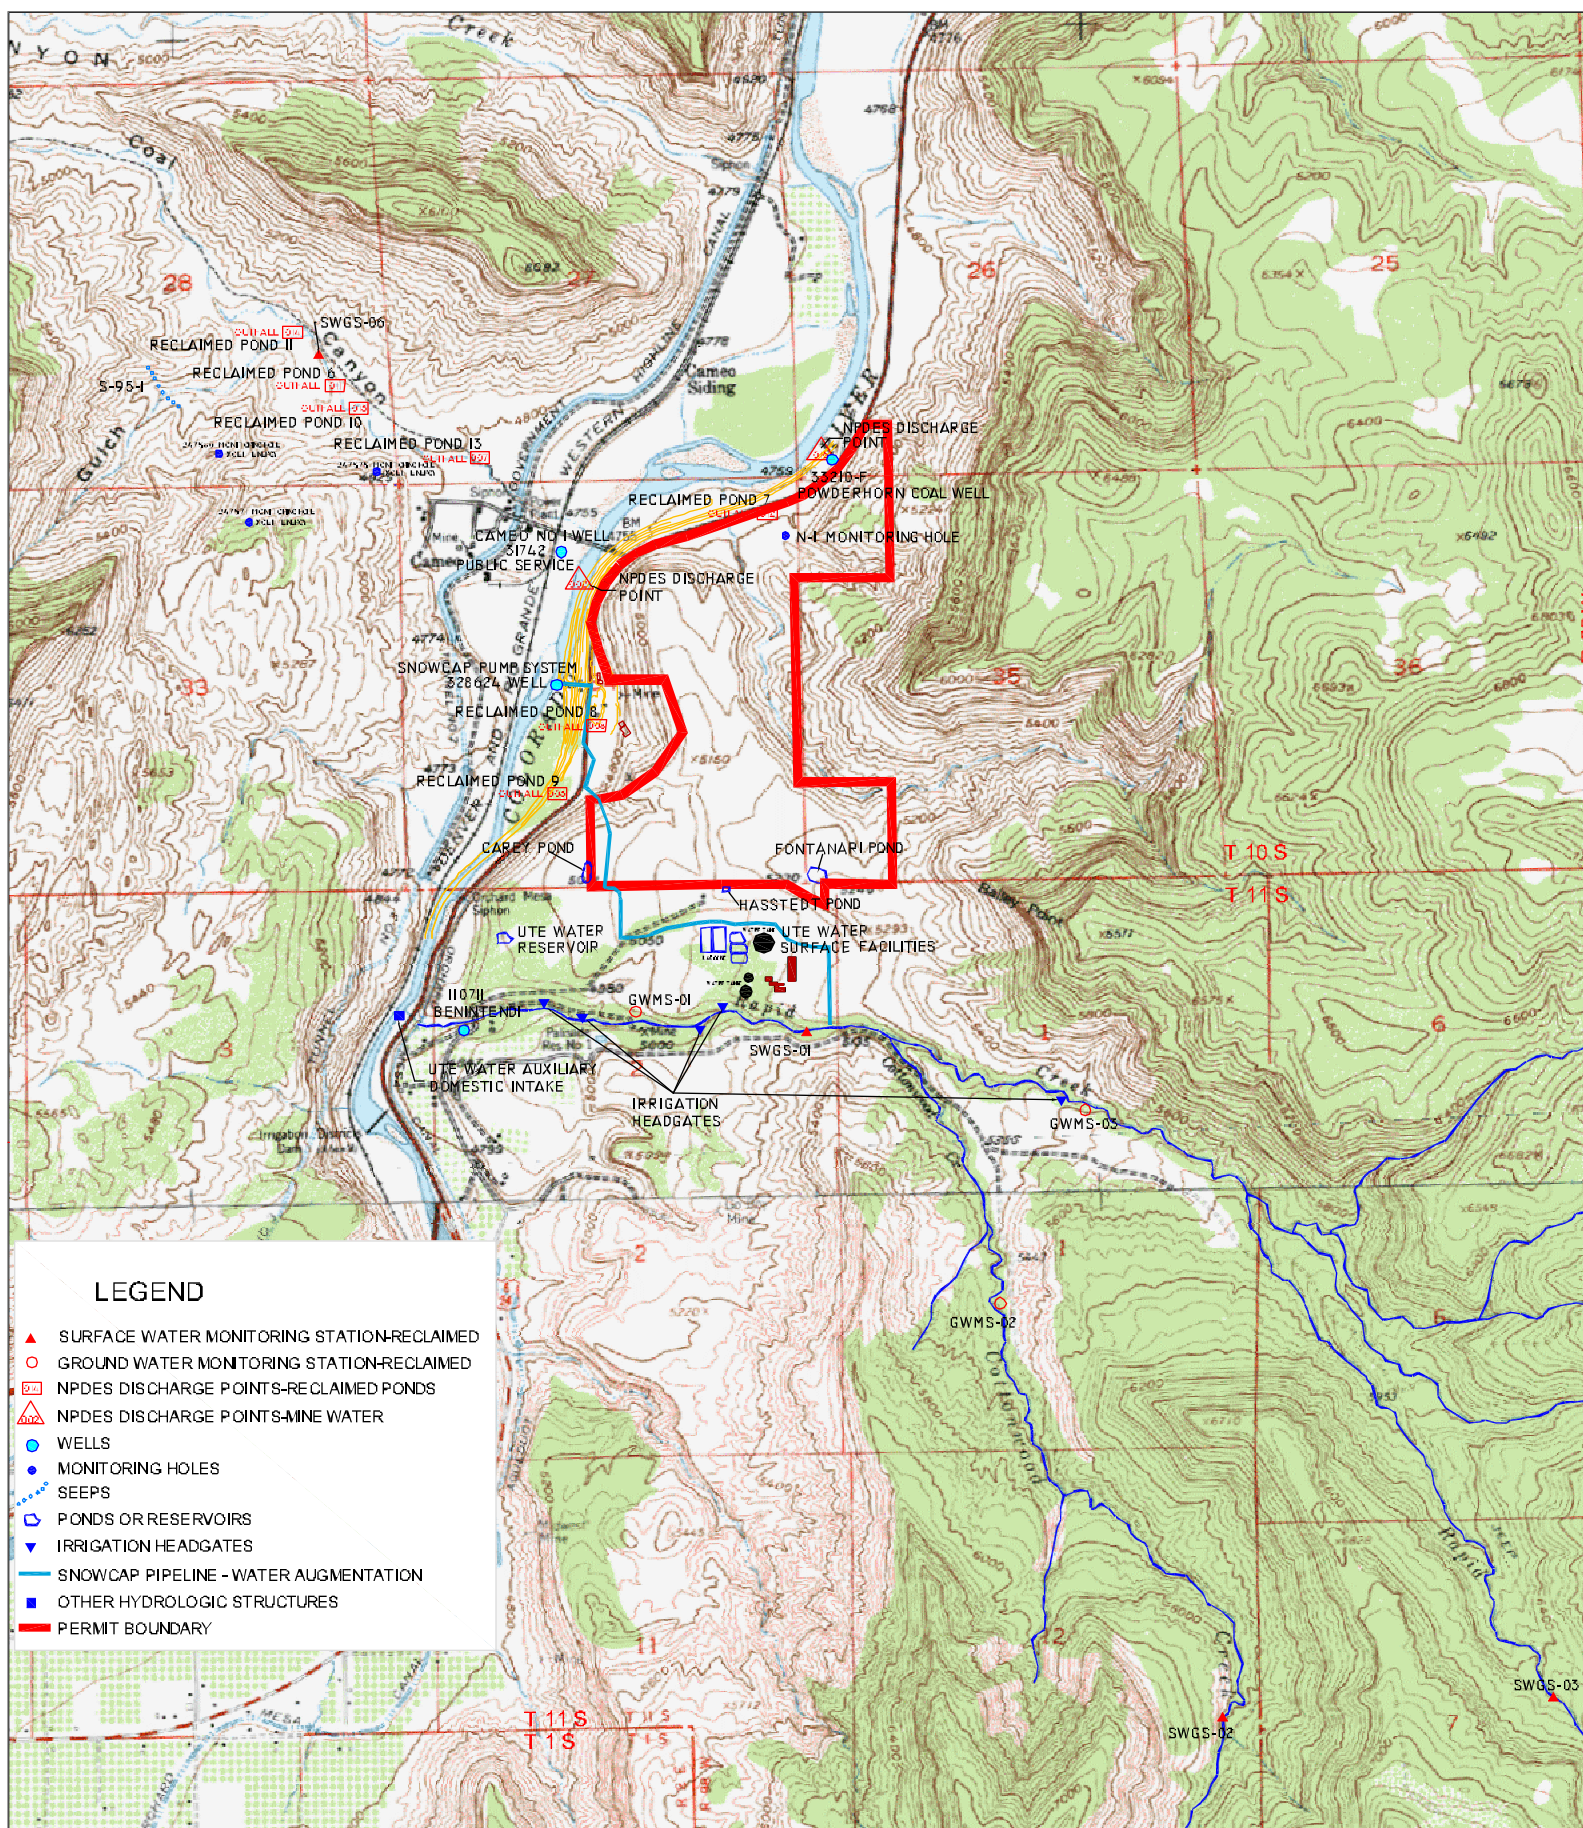

LEGEND

- ▲ SURFACE WATER MONITORING STATION-RECLAIMED
- GROUND WATER MONITORING STATION-RECLAIMED
- NPDES DISCHARGE POINTS-RECLAIMED PONDS
- NPDES DISCHARGE POINTS-MINE WATER
- WELLS
- MONITORING HOLES
- SEEPS
- PONDS OR RESERVOIRS
- IRRIGATION HEADGATES
- SNOWCAP PIPELINE - WATER AUGMENTATION
- OTHER HYDROLOGIC STRUCTURES
- PERMIT BOUNDARY

PROJECT: SNOWCAP COAL COMPANY, INC.

TITLE: SURFACE AND GROUND WATER HYDROLOGY

DRMS NAME: EXHIBIT 17

DRMS I.D. No.
C - 1981-041
SCALE: NTS

PREPARED FOR:
SNOWCAP COAL COMPANY, INC.
P.O. Box 1430
Palisade, CO 81526
(970) 241-8118

PREPARED BY: J. B. STOVER & ASSOCIATES
740 Hartline Ct., Suite 204
Grand Jct., CO 81508



DIGITIZED: TKH 08/15
DRAWN: JES 08/15
CHECKED: JES 08/15

ENGINEER'S CERTIFICATION

I hereby certify that this drawing was done by me or under my direct supervision and that all of the information presented on this drawing is true and correct to the best of my knowledge and belief.

James E. Stover
Colorado P.E. 19230

Date

REVISIONS	No.	DESCRIPTION	By	Date
1	Added SWGS 08-08 & Seeps 1-4		LWR	09/95
2	Relocate SWGS 06 & 09		LWR	12/95
3	Added Reclaim Wells 1-4		LWR	02/97
4	Revised Permit Boundary		TKH	08/98
5	Digitize Map & Update TR-66		TKH	08/15
5	Update MR-89		TKH	04/23

REFERENCES