


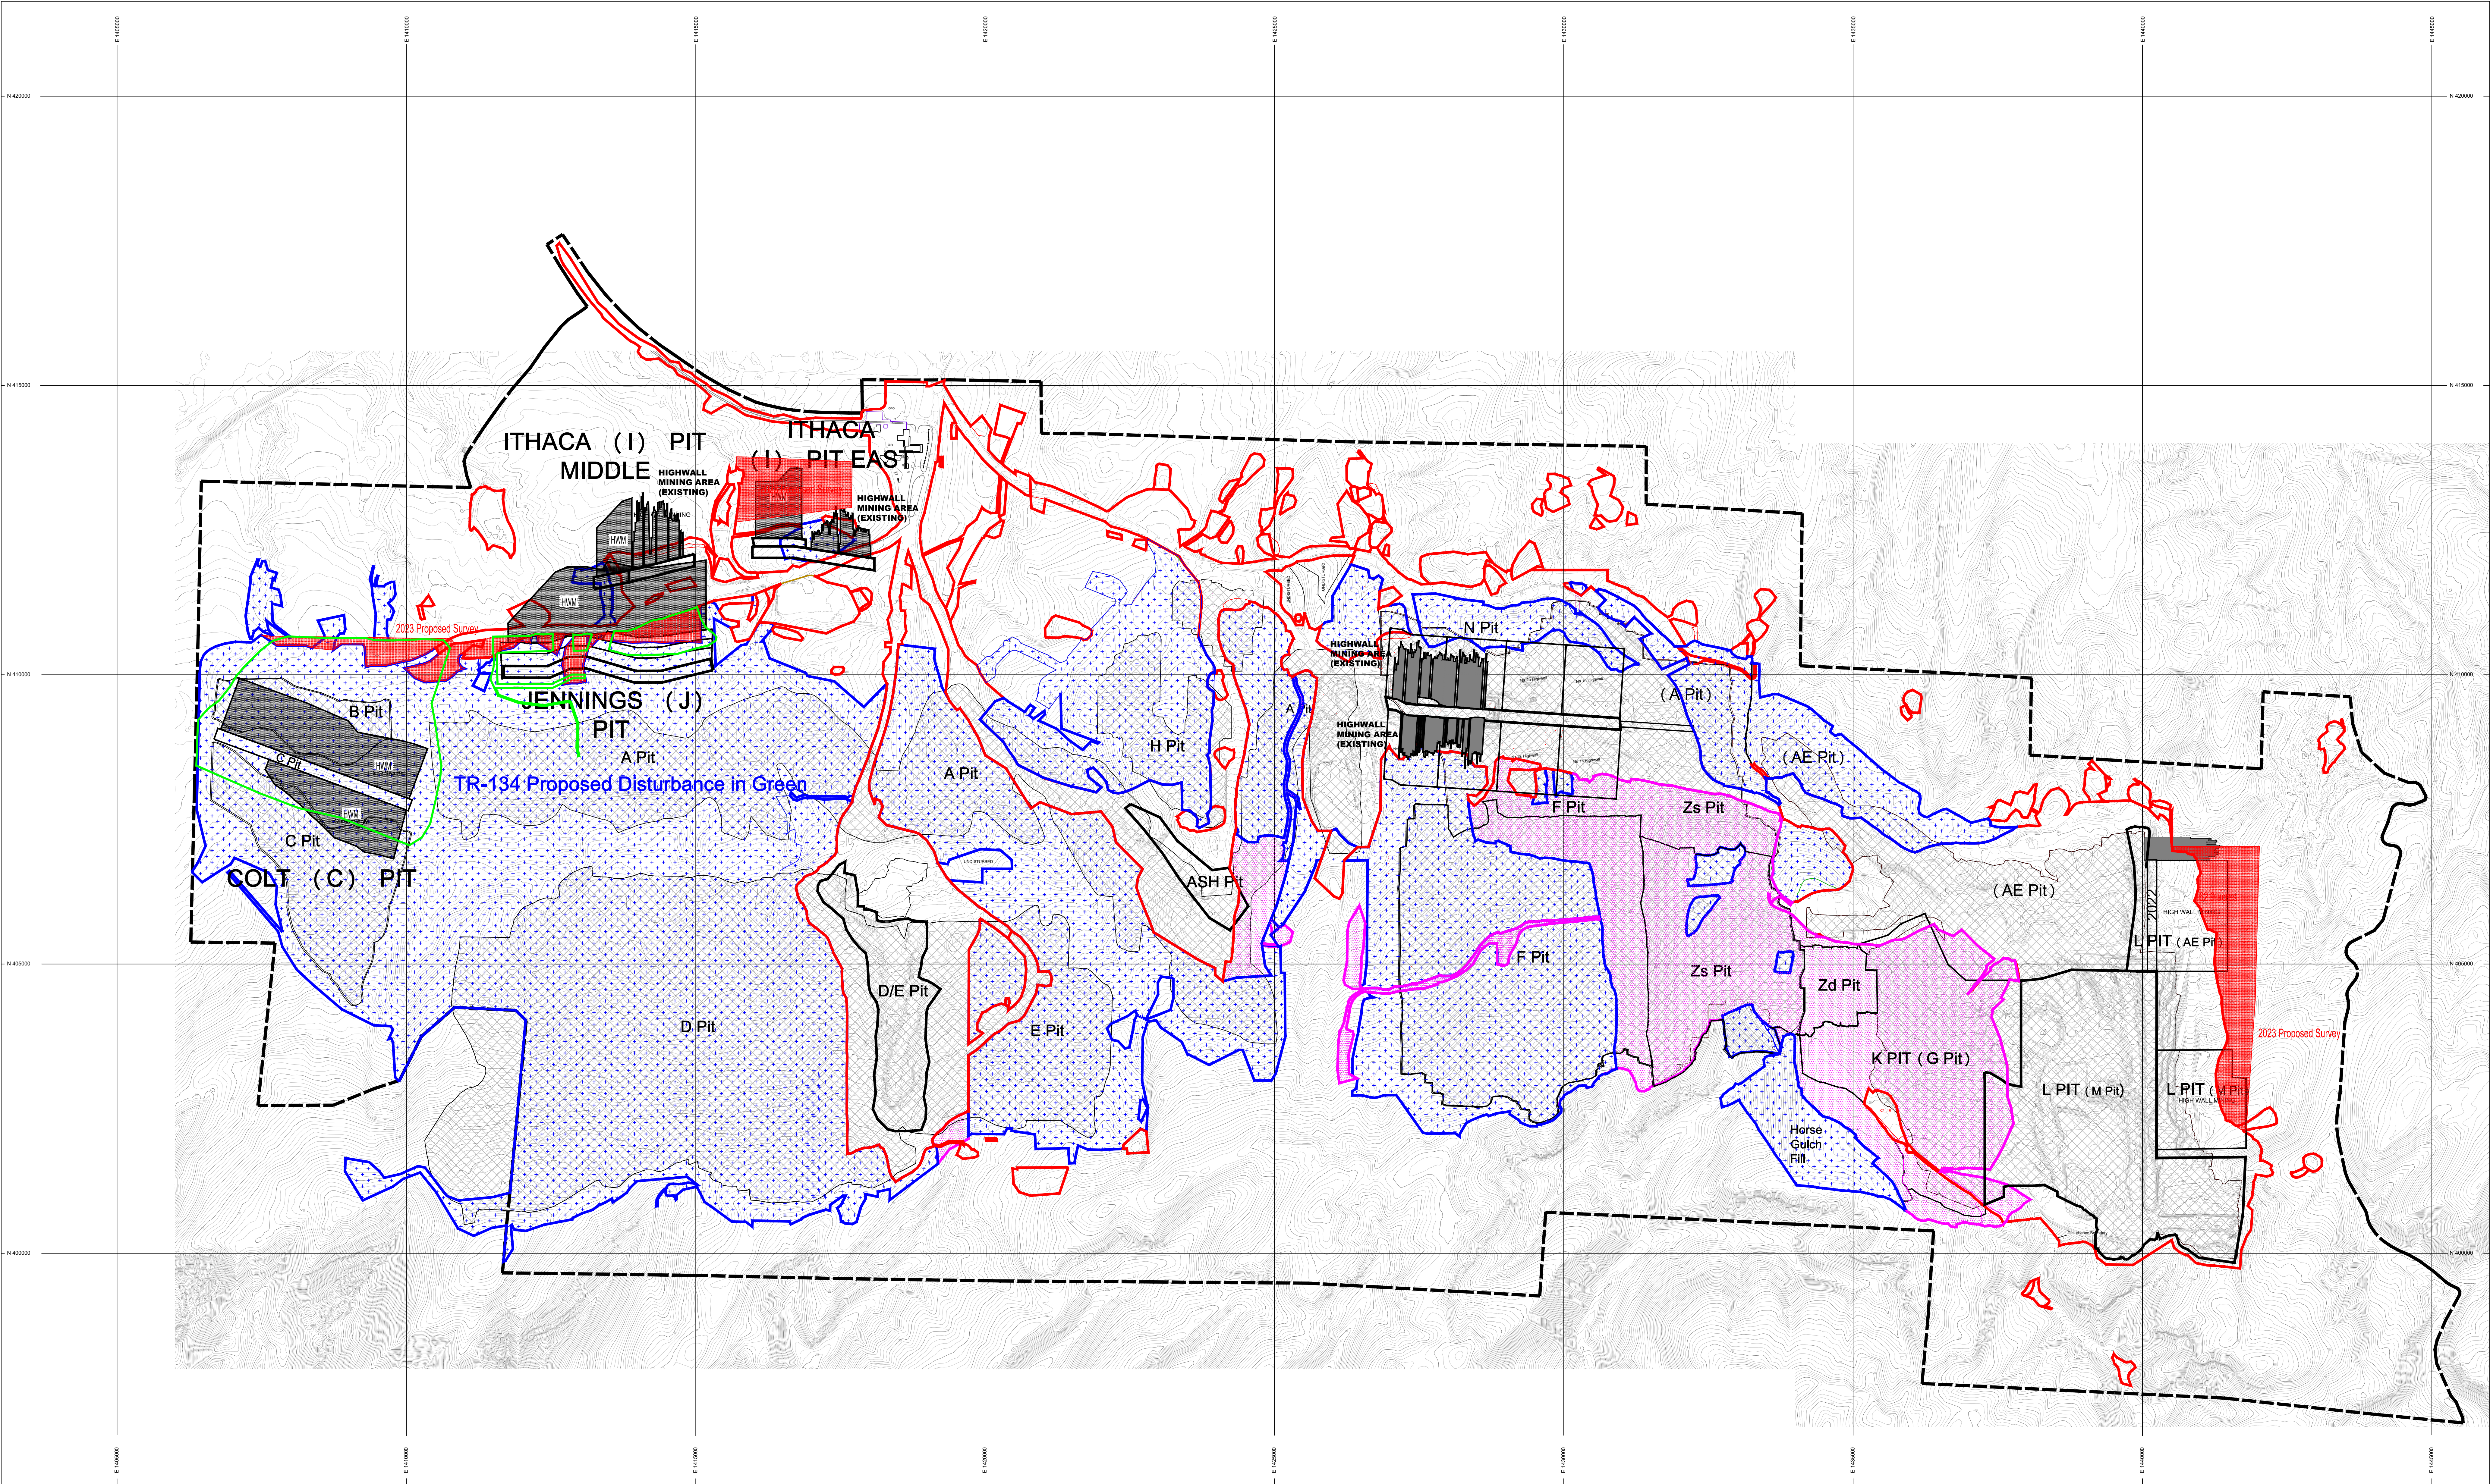

LEGEND

- PERMIT BOUNDARY
- CURRENT PIT BOUNDARIES
- HISTORIC PIT BOUNDARIES
- NON - PHASE III BOND - RELEASED RECLAMATION
- CURRENT ASSOCIATED AREAS OF DISTURBANCE
- PHASE III BOND RELEASE AREAS



SCALE: 1 IN = 1000 FT
CONTOUR INTERVAL: 10 FEET
Topographic information compiled from 2017 aerial photography and December 2021 Topography from Drone surveys.

L:\Engineer \Permits\TR-134\M4 \M4A_TR-134.dwg

TRAPPER MINING INC.
TRAPPER MINE CRAIG, CO

Pit Boundaries and Areas of Associated Disturbance

Revision	Date	By	Description
PR-11	3/28/22	WTC	PERMIT REVISION
TR-134	4/11/23	WTC	C PIT, IPR EAST, & J PIT DRAGLINE CUTS

SCALE: 1" = 100'
DESIGNED BY: WTC
DRAWN BY: WTC
DATE: 3/28/2022

Sheet 1 of 1
M4-A

