

EXISTING CONTOUR MAP

EXHIBIT: B
EXHIBIT: E


GRADED TO 3:1 Slope

GRADING

* BACKFILLING
& Seeding to
be completed
2023



SCALE: 1"=80'

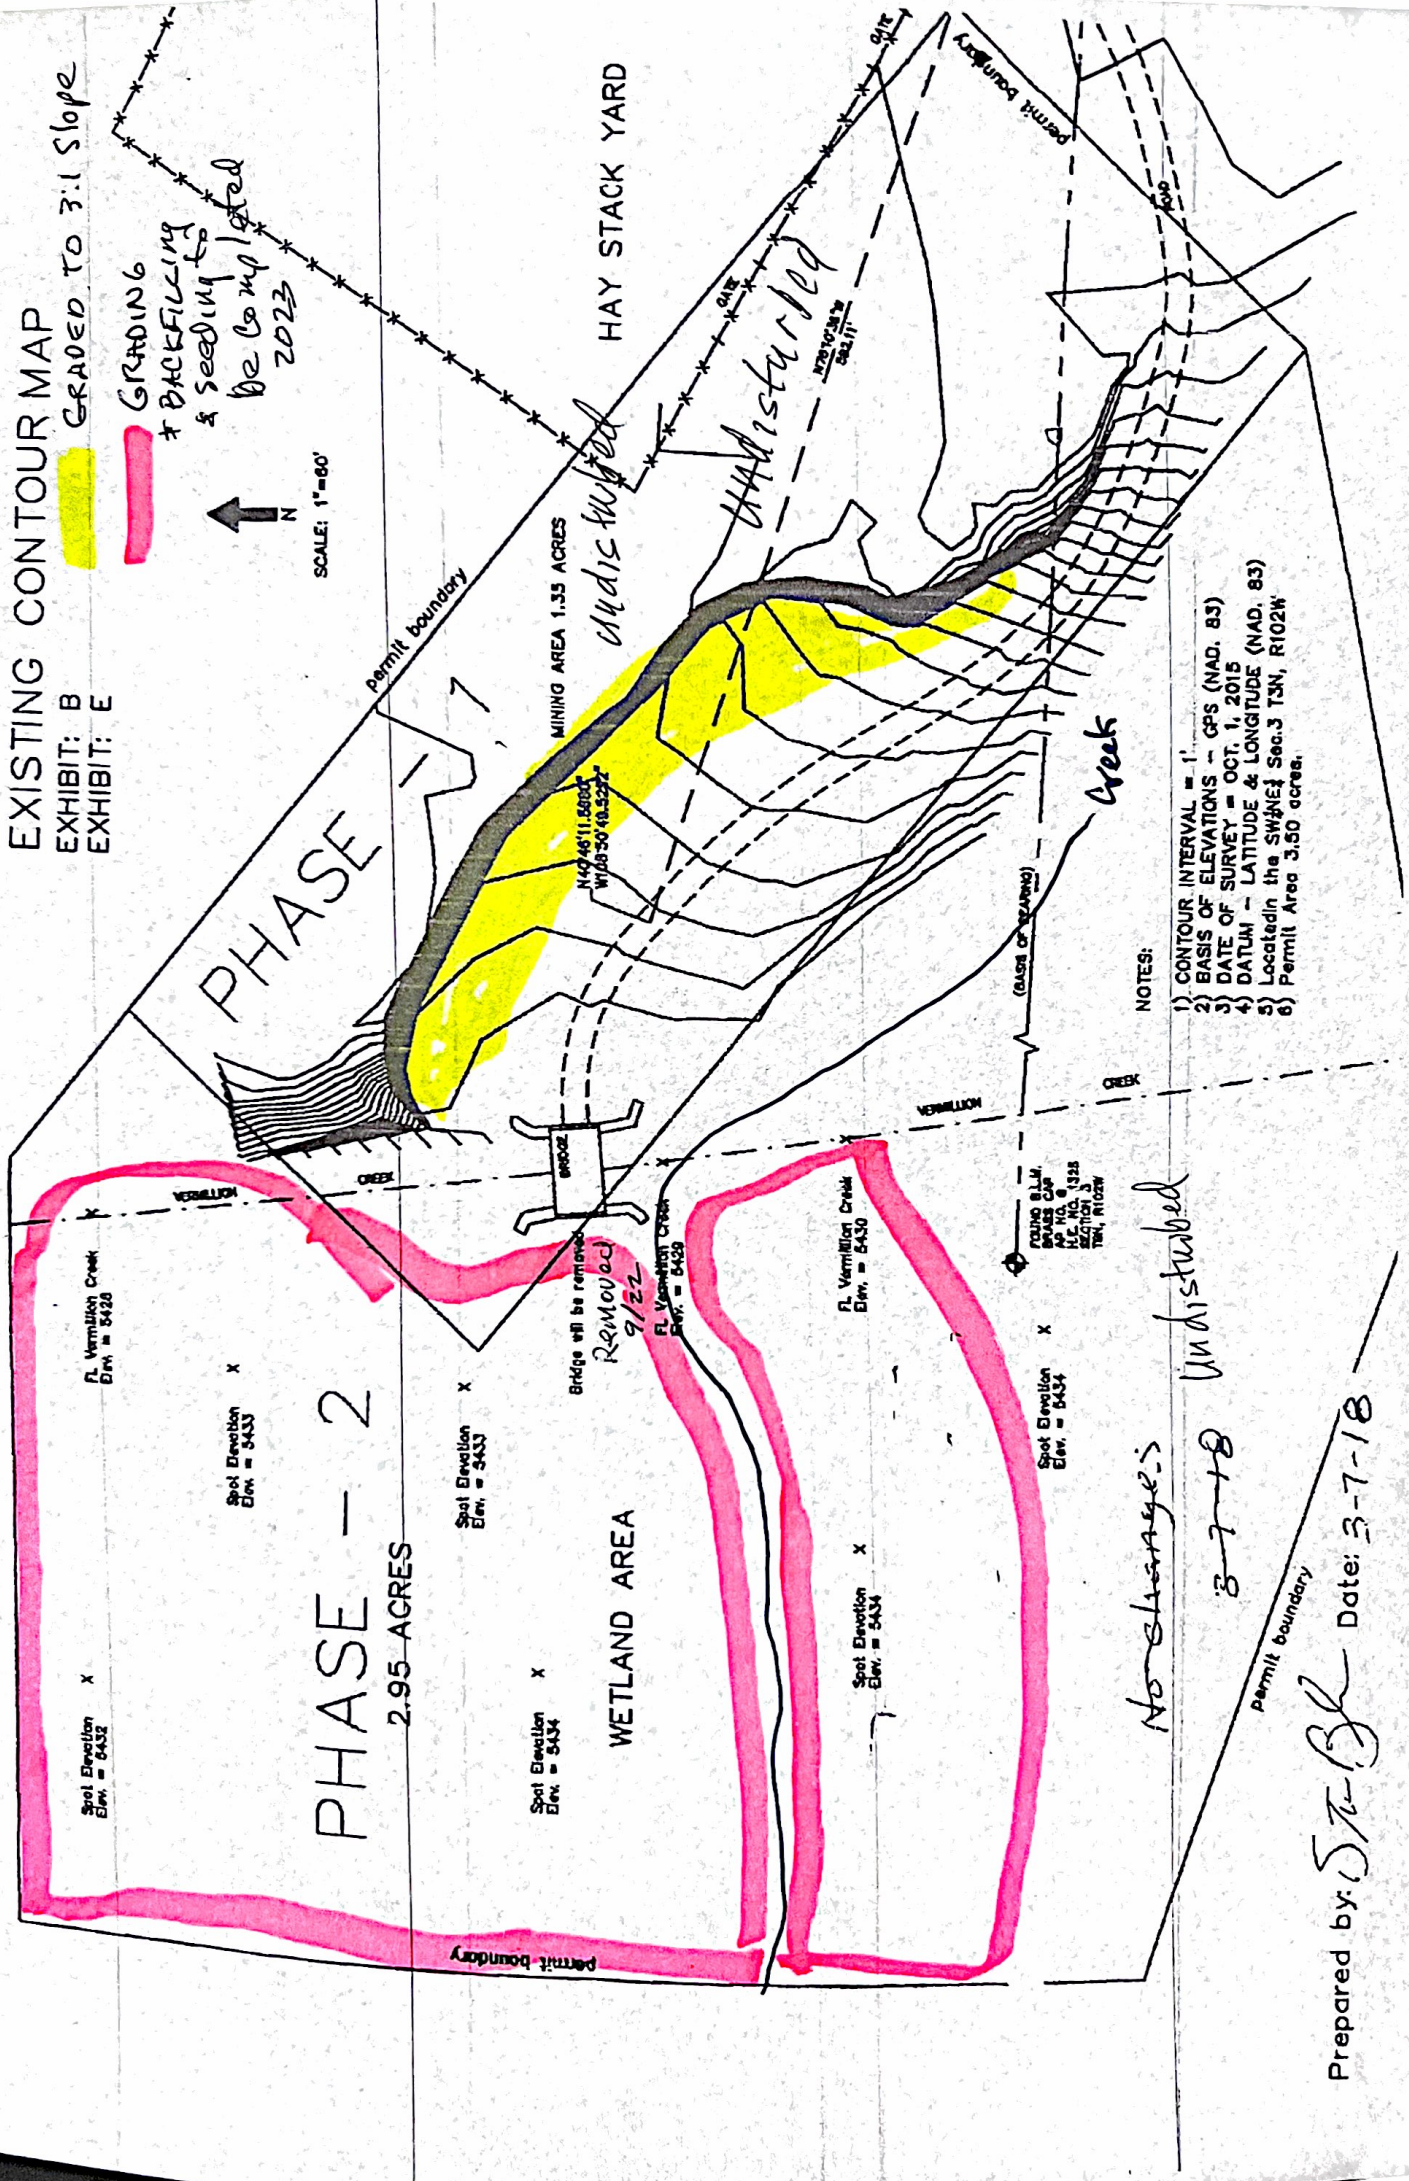

NOTES:

- 1) CONTOUR INTERVAL = 1'
- 2) BASIS OF ELEVATIONS - GPS (NAD, 83)
- 3) DATE OF SURVEY = OCT. 1, 2015
- 4) DATUM - LATITUDE & LONGITUDE (NAD, 83)
- 5) Located in the SWNE 1/4 Sec. 3 T3N, R102W
- 6) Permit Area 3.50 acres.

Nonchanges
3-7-18
undisturbed

Prepared by: *STB* Date: 3-7-18