


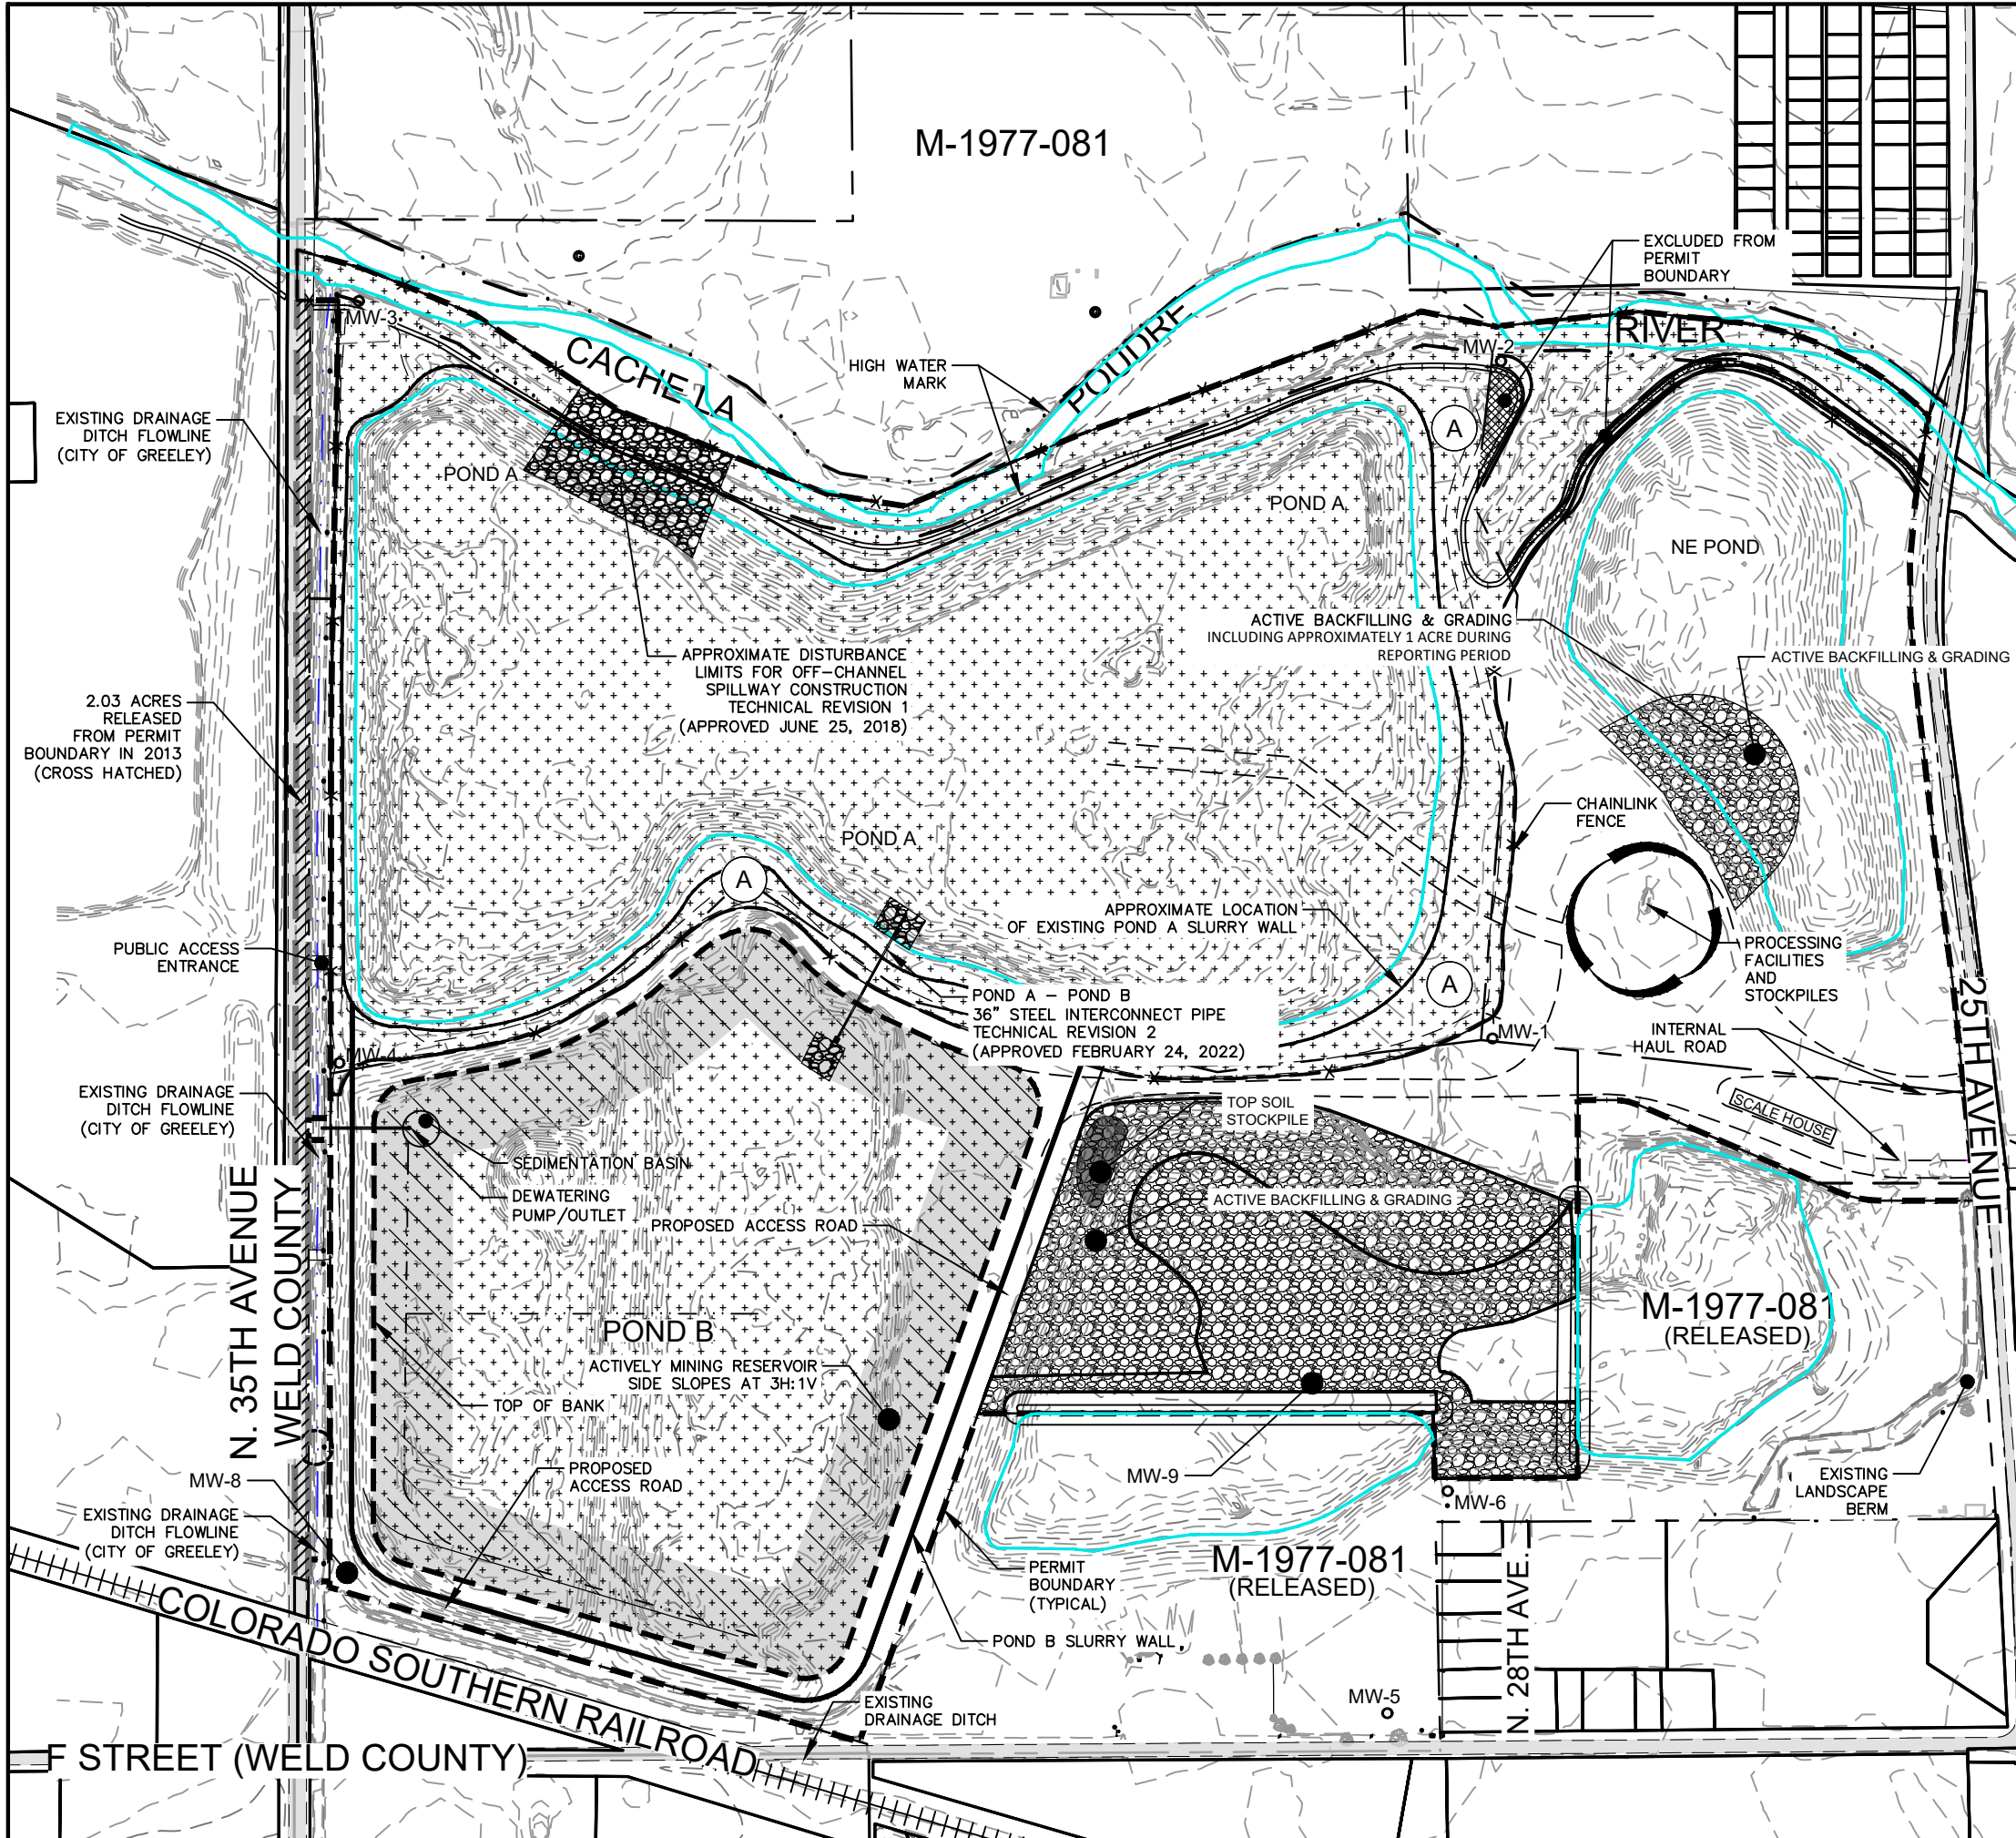

LEGEND:

- x— Existing Fence
- Existing Slurry Wall
- Existing Edge of Water
- Proposed
- - - Amendment/Affected Land Boundary
- [+ + +] Reclaimed Area, but not released from Permit
- [] Slope Grading
- [] Active Backfilling
- [] Active Mining
- Existing Monitoring Well
- (A) Weed control for all species with mowing as needed.