


LAND OWNER: DIEHL, M.L. & SONS, INC.  
C/O RODNEY A. DIEHL  
14768 NE FRONTAGE RD  
CARR, CO  
80612-9703

LAND OWNER: K & A LAND INC.  
6932 COUNTY ROAD 110  
CARR, CO  
80612-8908

LAND OWNER: BURNHAM ARLENE E  
6932 COUNTY ROAD 110  
CARR, CO  
80612-8908

LAND OWNER: BURNHAM ARLENE E  
6932 COUNTY ROAD 110  
CARR, CO  
80612-8908

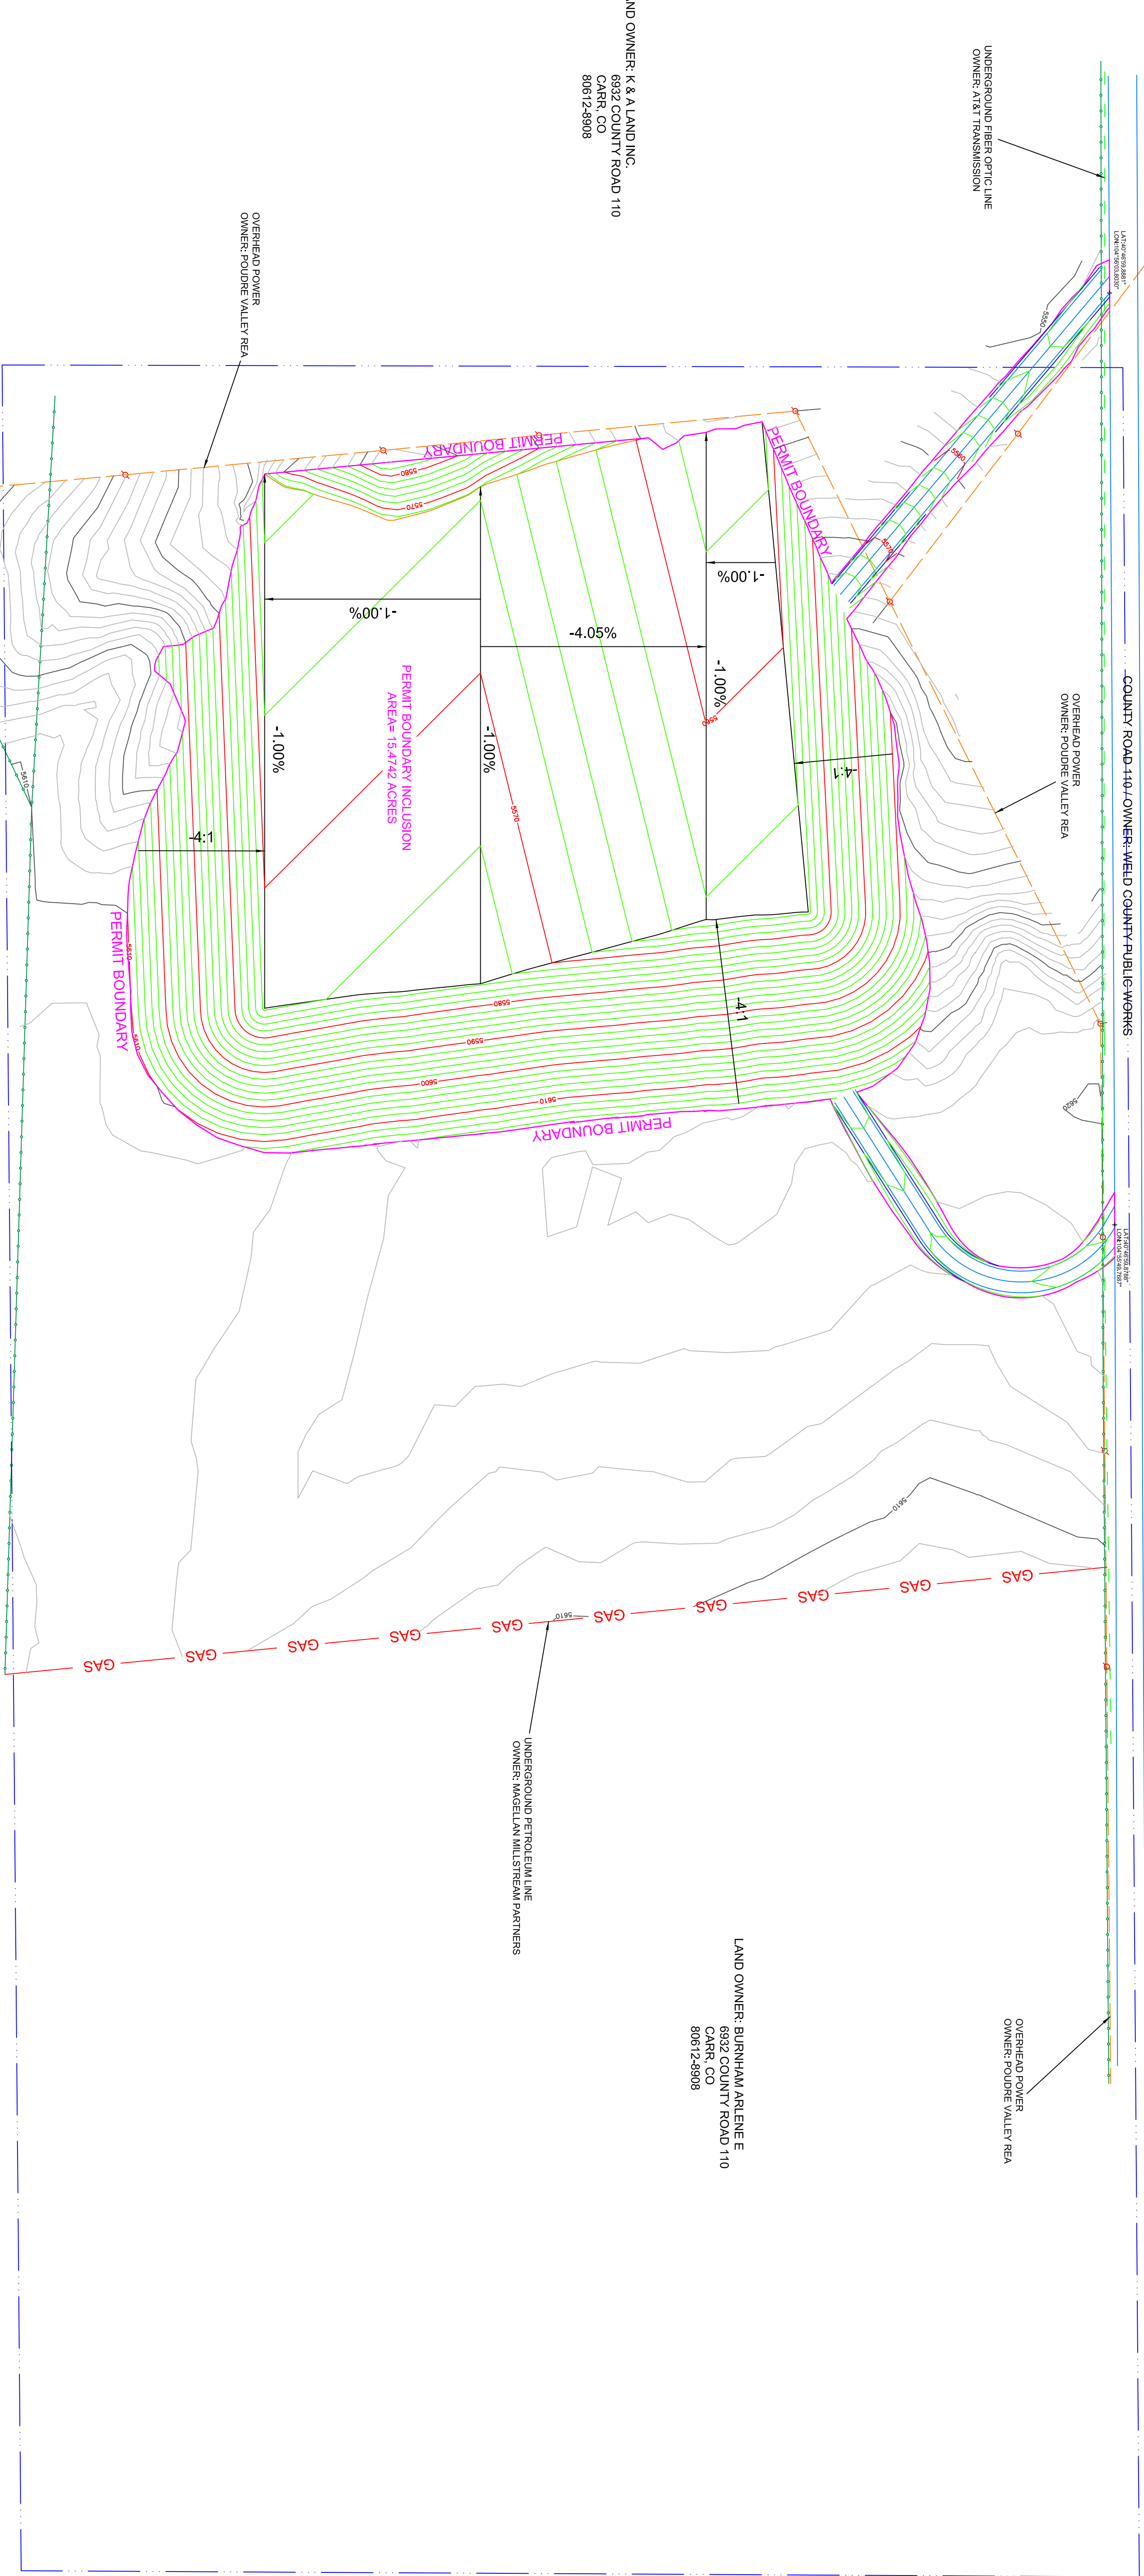

## LEGEND

- 5385 — EXISTING INDEX CONTOUR
- EXISTING MINOR CONTOUR
- 5385 — PROPOSED INDEX CONTOUR
- PROPOSED MINOR CONTOUR
- PROPOSED PERMIT BOUNDARY
- EDGE OF GRAVEL ROADWAY
- UNDERGROUND GAS LINE
- OVERHEAD ELECTRIC
- UNDERGROUND FIBER OPTIC
- EXISTING FENCELINE
- P — POWER POLE
- PROPERTY LINE



| Description          |  | Drawing Description |  |
|----------------------|--|---------------------|--|
| PROPOSED BORROW AREA |  | PROPOSED CONTOURS   |  |
| Project              |  | Project             |  |
| BURNHAM PROPERTY     |  | 6932 COUNTY RD 110  |  |
| Sheet Revisions      |  | Drawing Date        |  |
| Date                 |  | Drawing Scale       |  |
|                      |  | 1"=100'             |  |
|                      |  | Drawn By            |  |
|                      |  | BF                  |  |
|                      |  | Checked By          |  |
|                      |  | SL                  |  |
|                      |  | Drawing No          |  |
|                      |  | Page 2 of 2         |  |