


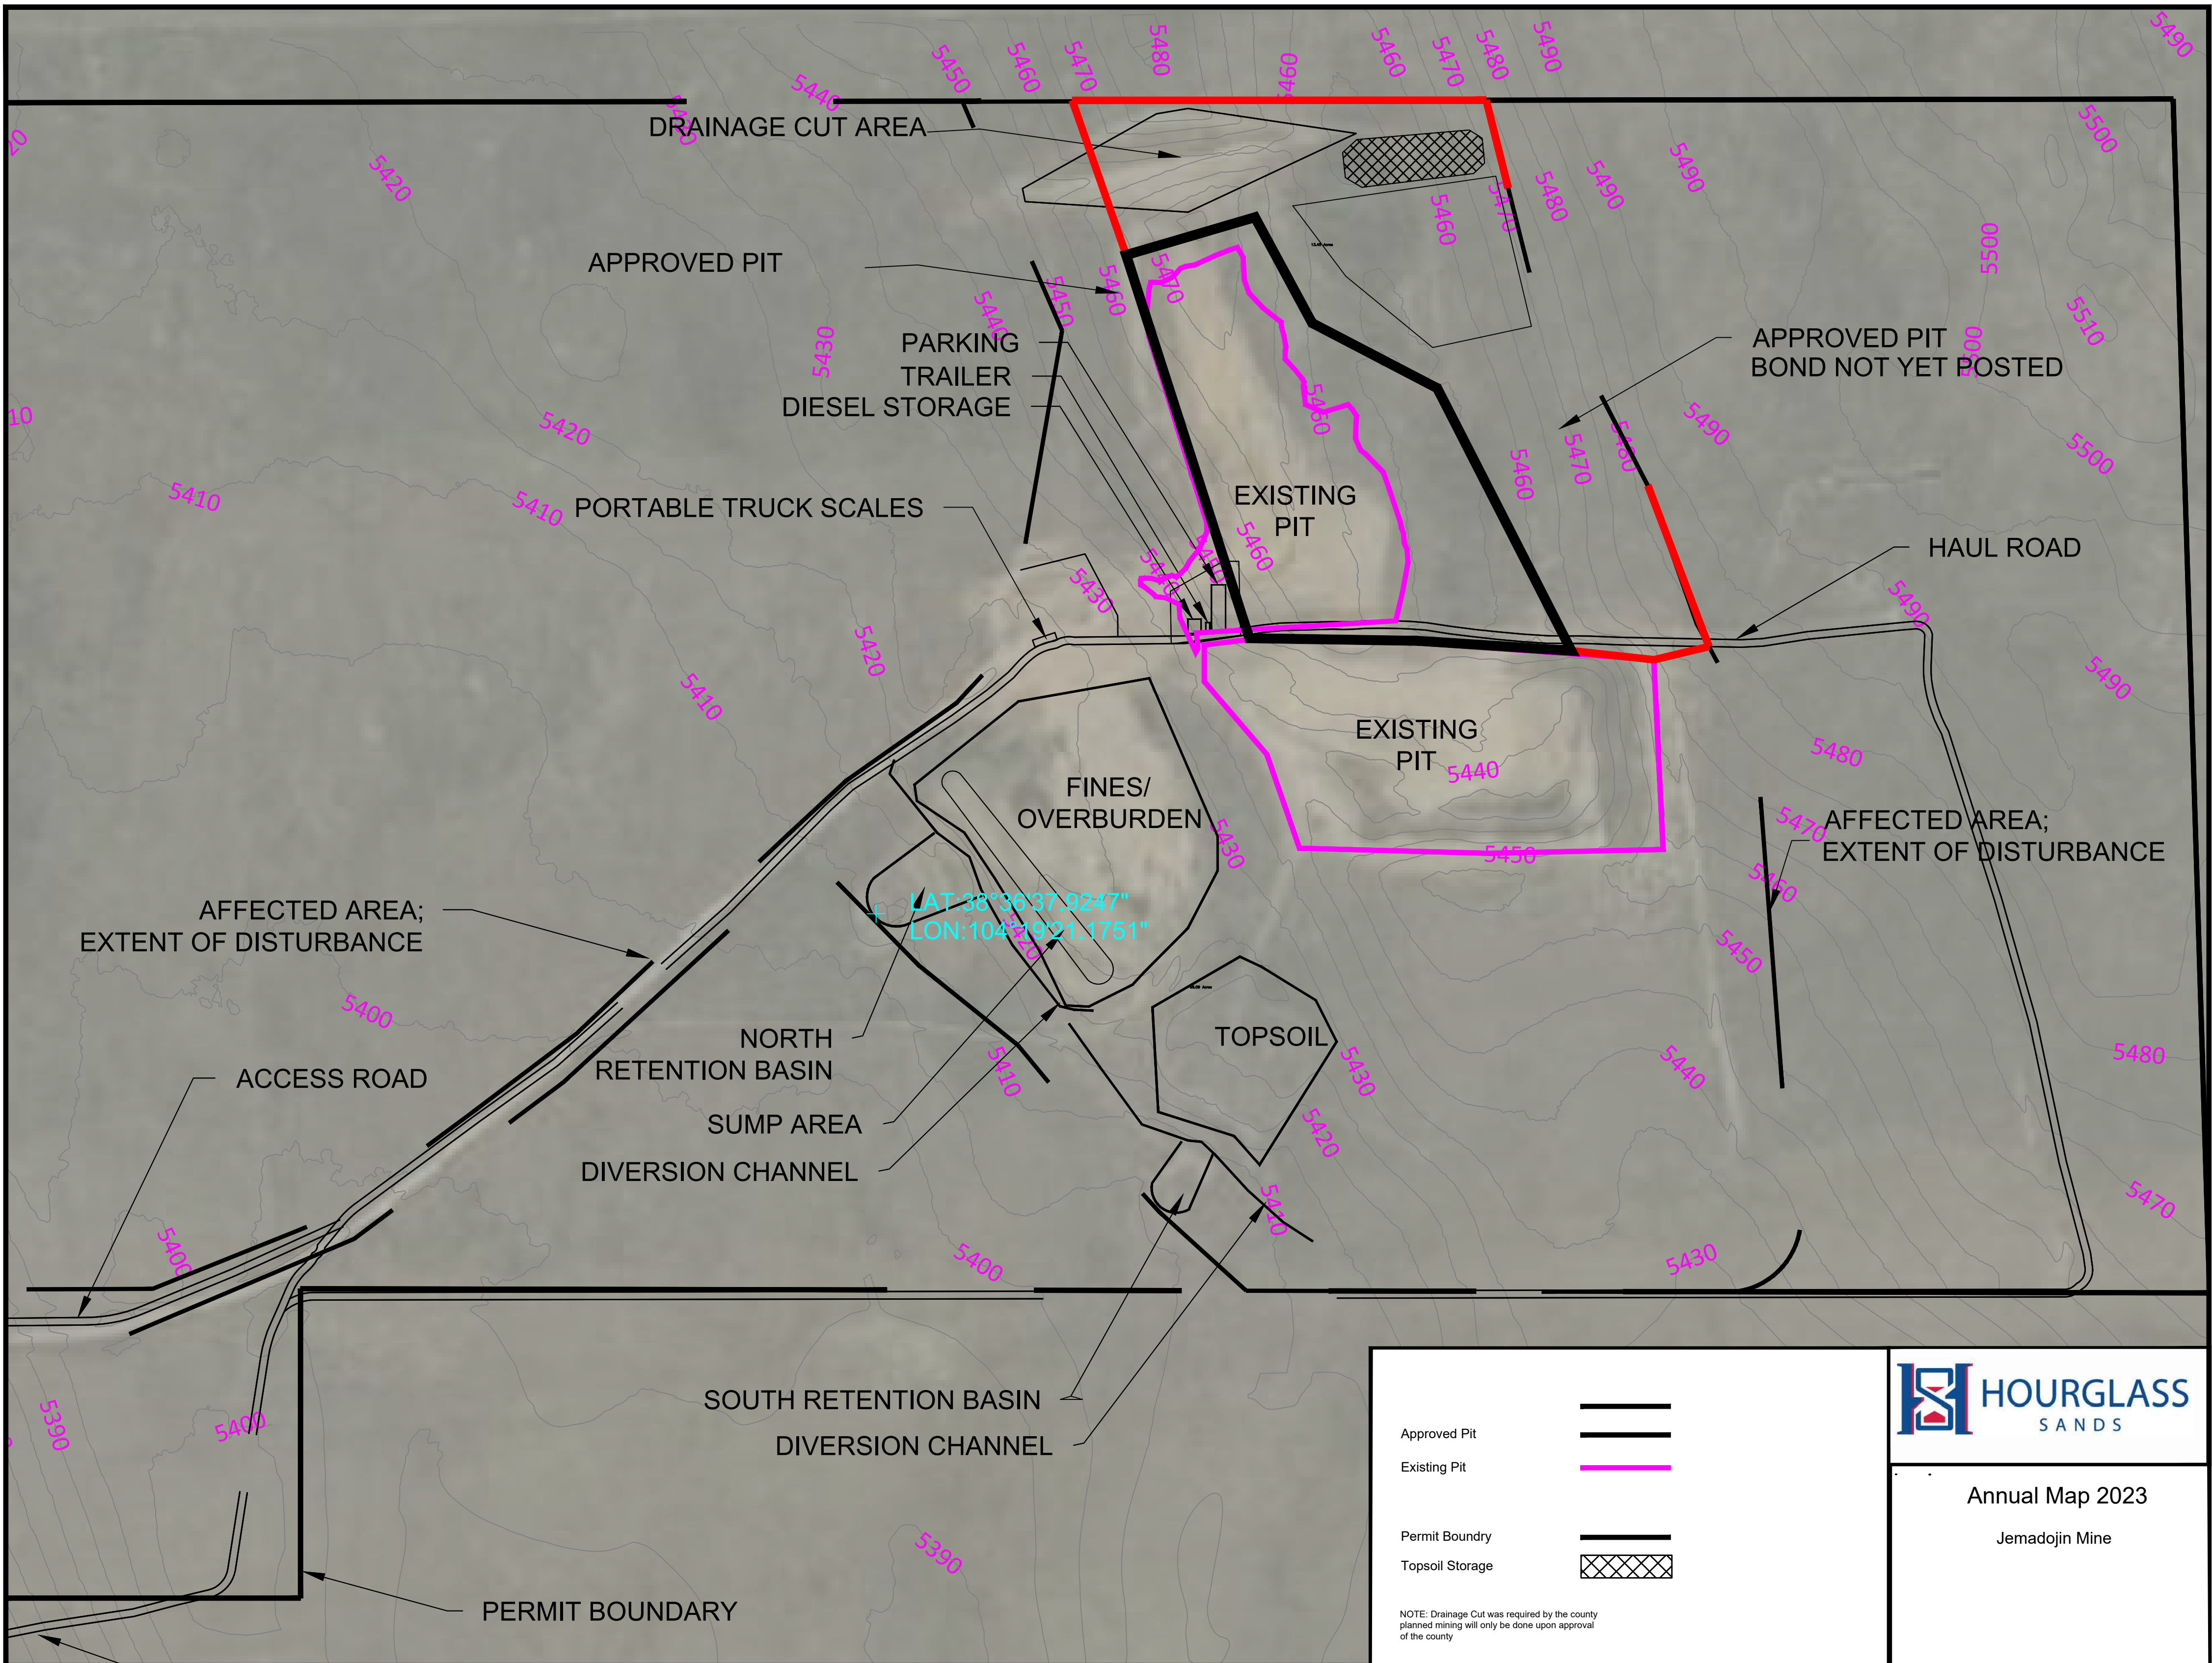

	
Annual Map 2023	
Jemadojin Mine	

Approved Pit	
Existing Pit	
Permit Boundry	
Topsoil Storage	

NOTE: Drainage Cut was required by the county planned mining will only be done upon approval of the county