


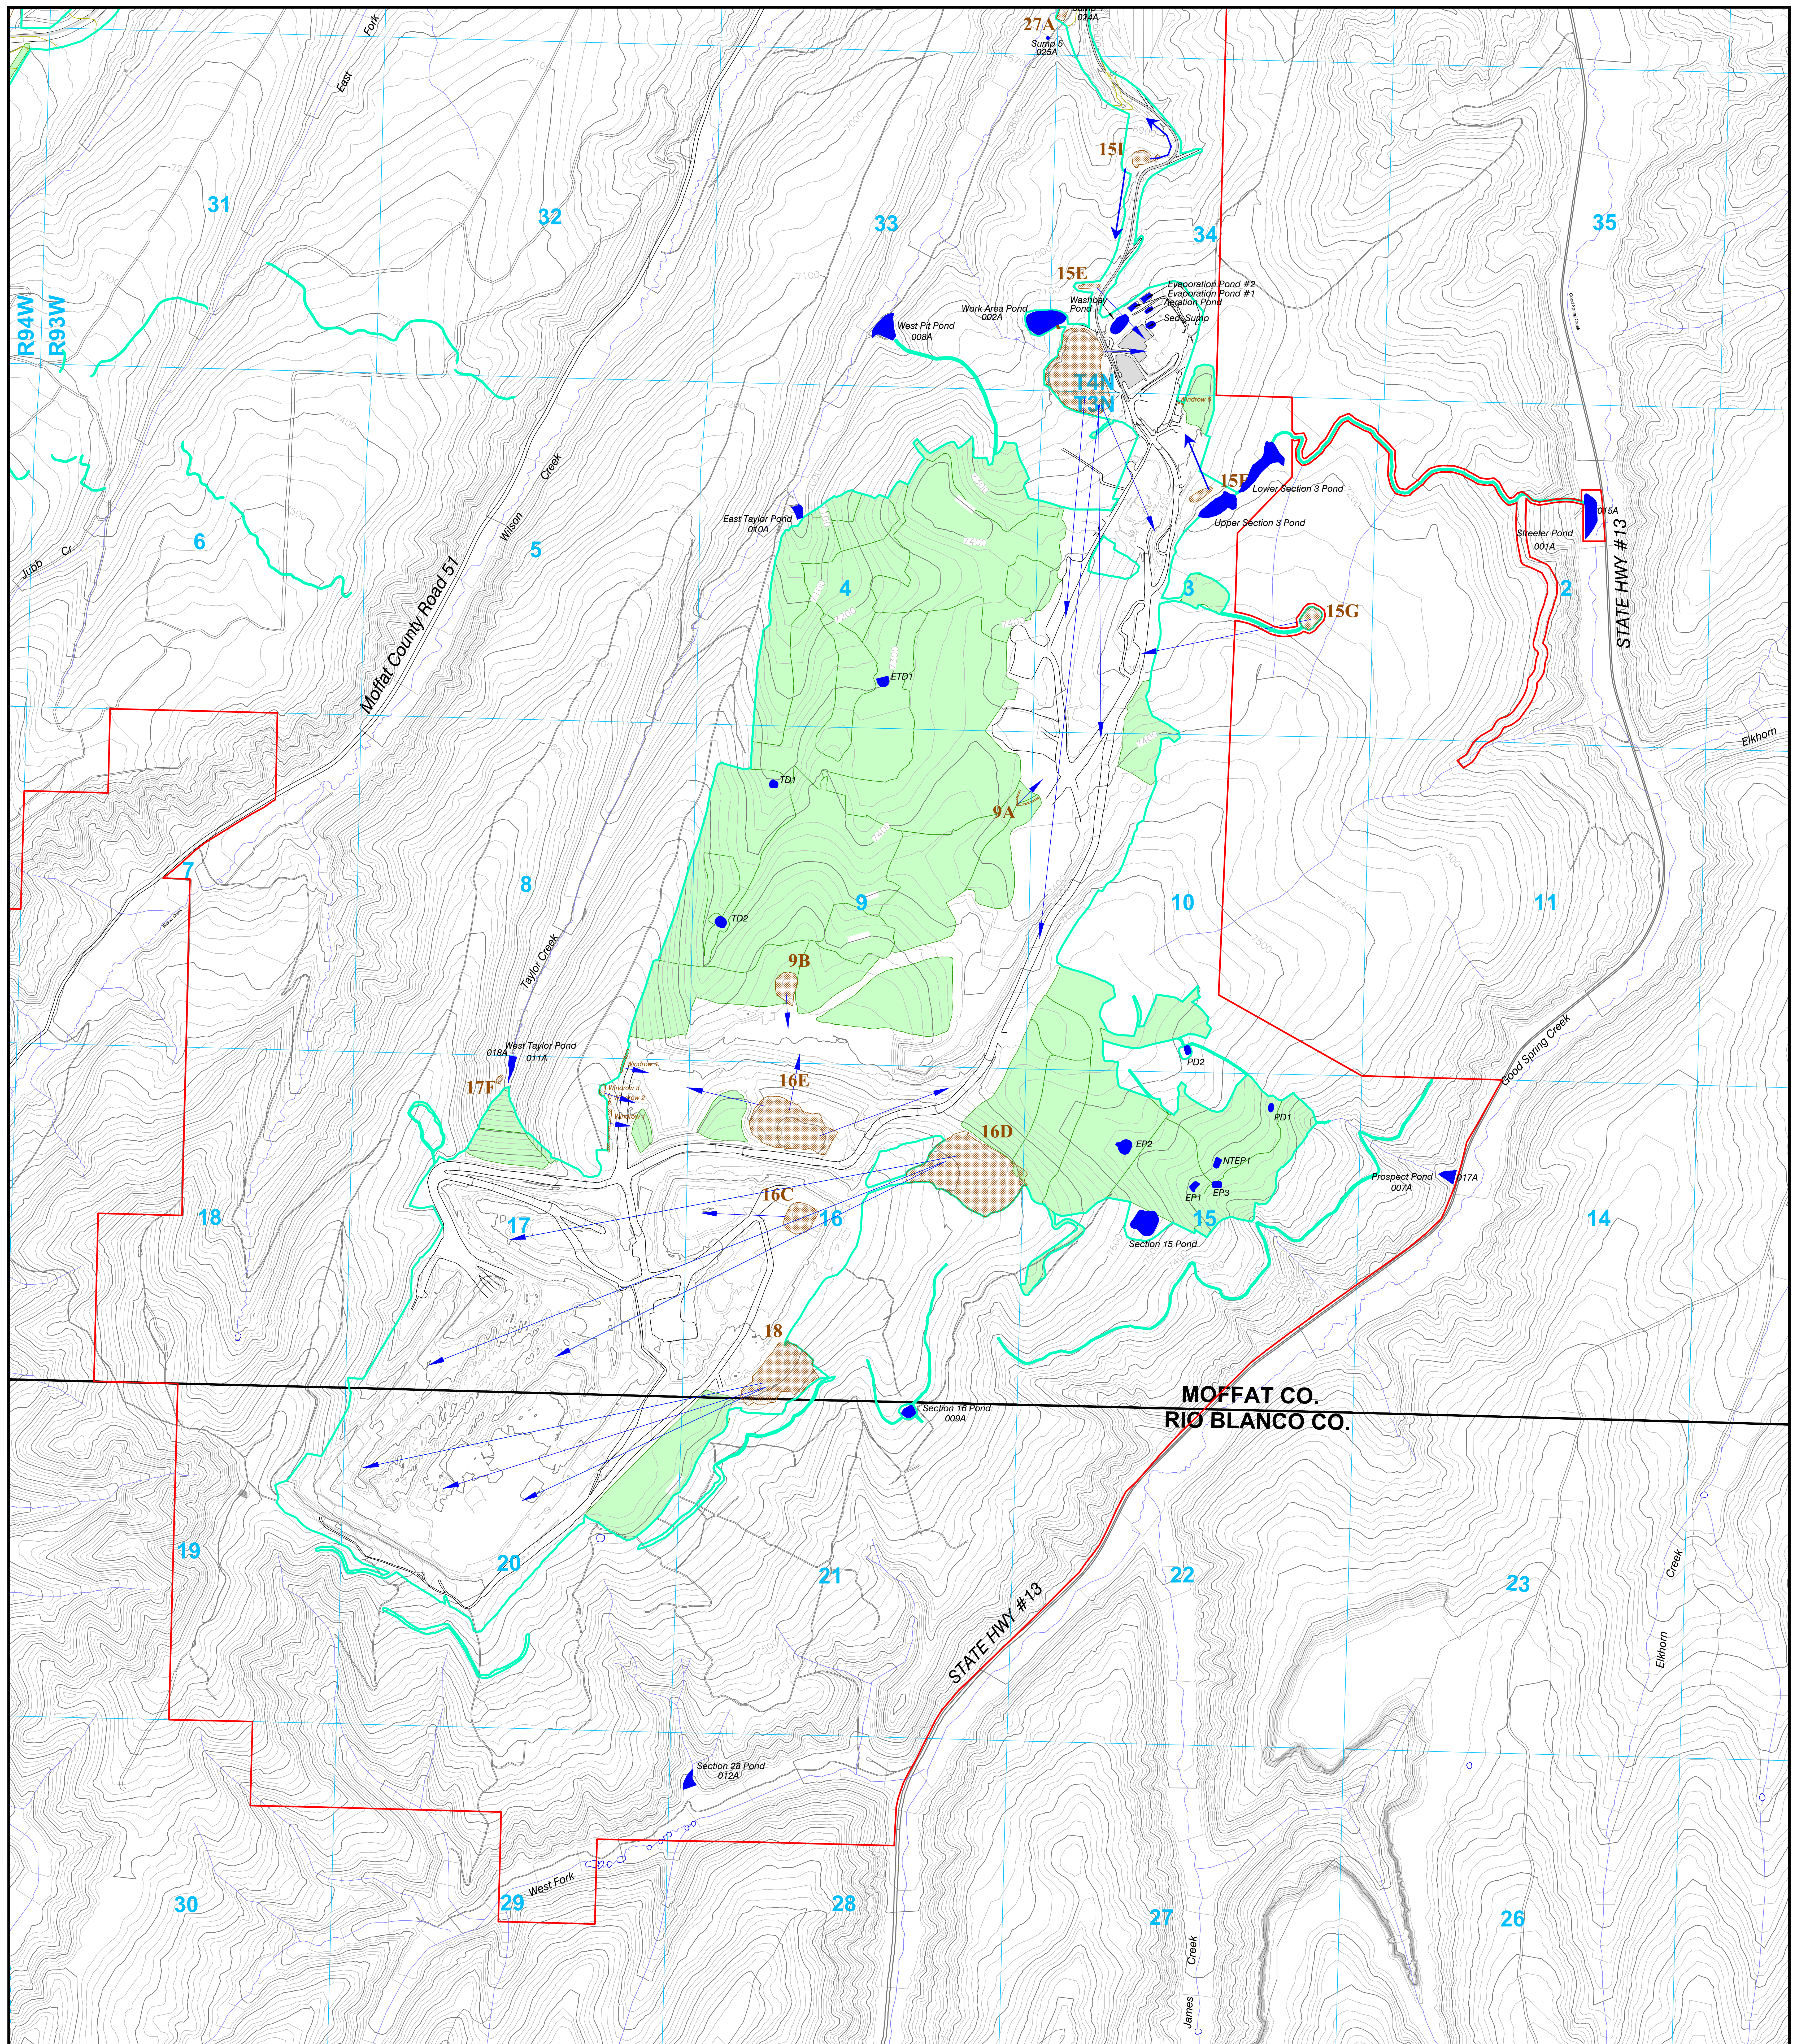

LEGEND

- Permit Boundary
- Disturbance Boundary
- Reclamation Areas
- Topsoil Stockpile
- Topsoil Windrow
- Sediment or Stock Pond
- Topsoil Replacement From Stockpile

0 500 1000
CONTOUR INTERVAL: 25 FT.
TOPO DATE: AUGUST 2022

ENGINEERS CERTIFICATION
I, LEE E. SAMPSON, hereby certify that this map has been reviewed by me and is true and correct to the best of my knowledge and information, relying on information supplied by experts employed by Colowyo Coal Company or qualified consultants working for Colowyo Coal Company, and that I am a Professional Engineer licensed in Colorado as required by the provisions of C.R.S. 12-25-101 through C.R.S. 12-25-119. IN WITNESS WHEREOF, I have hereunder set my hand and affixed my seal.

LEE E. SAMPSON
PROFESSIONAL ENGINEER
12/12/23

TOPSOIL HANDLING

West & South Taylor Pits

COLOWYO COAL COMPANY
SAFETY PEOPLE PRODUCTION ENERGY

Colowyo Mine
570 State Highway 13
Moffat, Colorado 81401

SCALE: 1" = 500'
DATE: 11/12/23
DRAWN BY: JWE
APPROVED BY: C.C.S.
DRAWN NO. **MAP 28**

No.	REVISION	DATE	BY	CHK
1R-141	Updated Permit Boundary, Topography, Reclamation Areas	8/13/20	TONY	AA
MR-241	Updated Topsoil Movement, Topography, and Reclamation Areas	5/23/22	TONY	TONY
1R-155	Updated Permit Boundary	8/15/22	TONY	LES
MR-247	Added Topsoil Pile 04	6/12/23	TONY	LES