
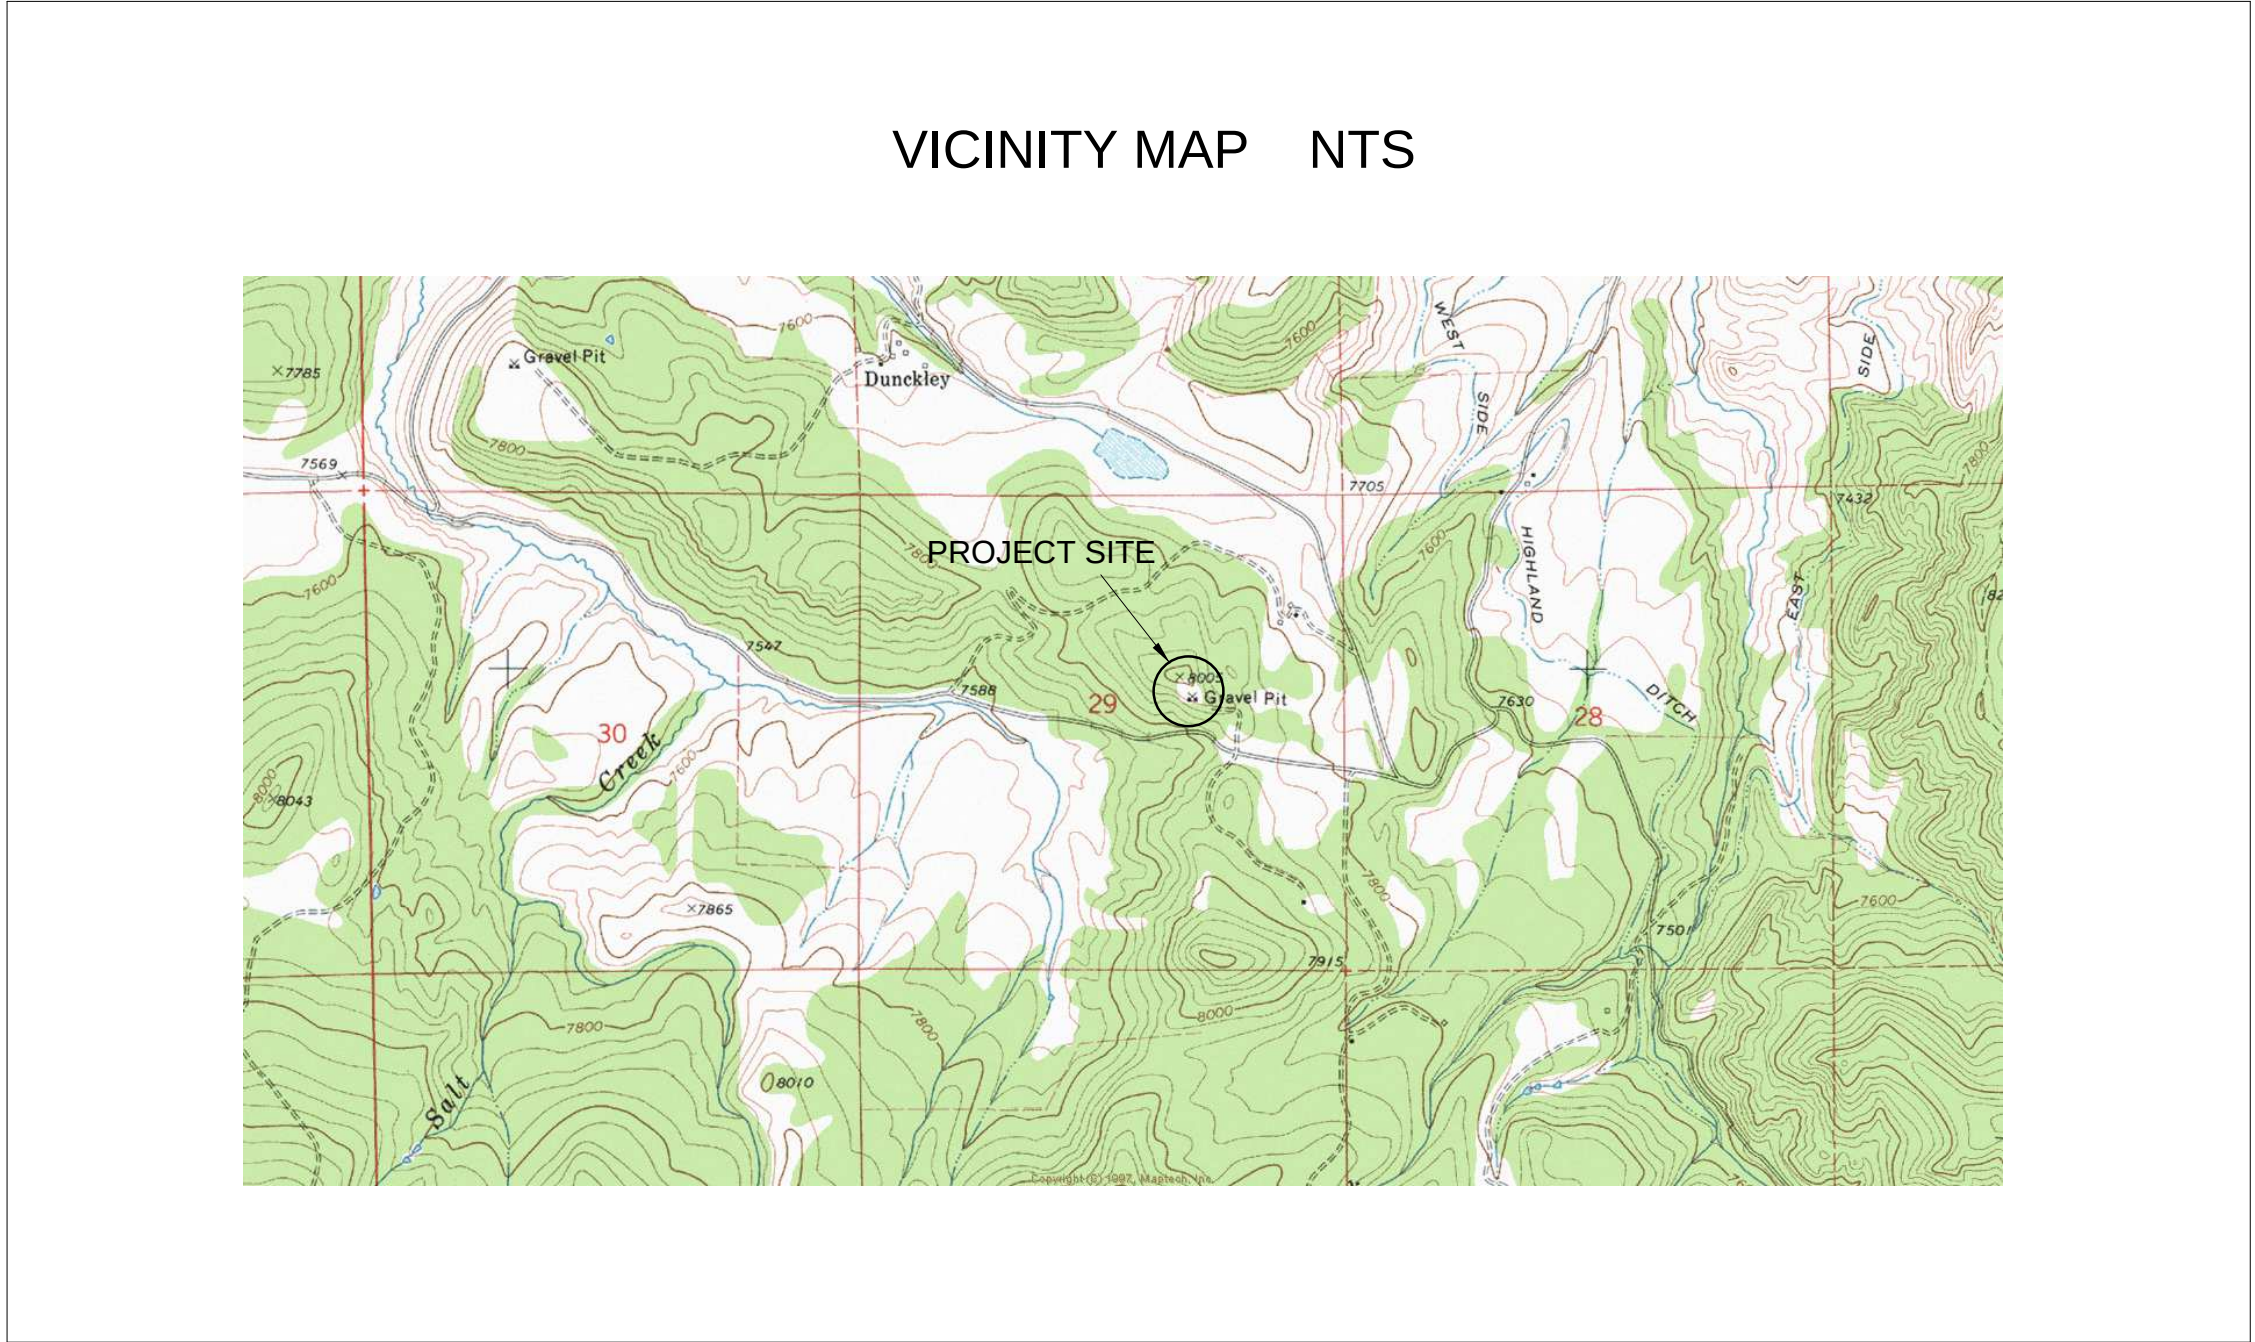


LOCATION MAP

CROSS MOUNTAIN RANCH- KAGIE GRAVEL PIT PERMIT

PORTIONS OF THE E1/2 SECTION 29, T4N R87W, 6th P.M.
ROUTT COUNTY, COLORADO

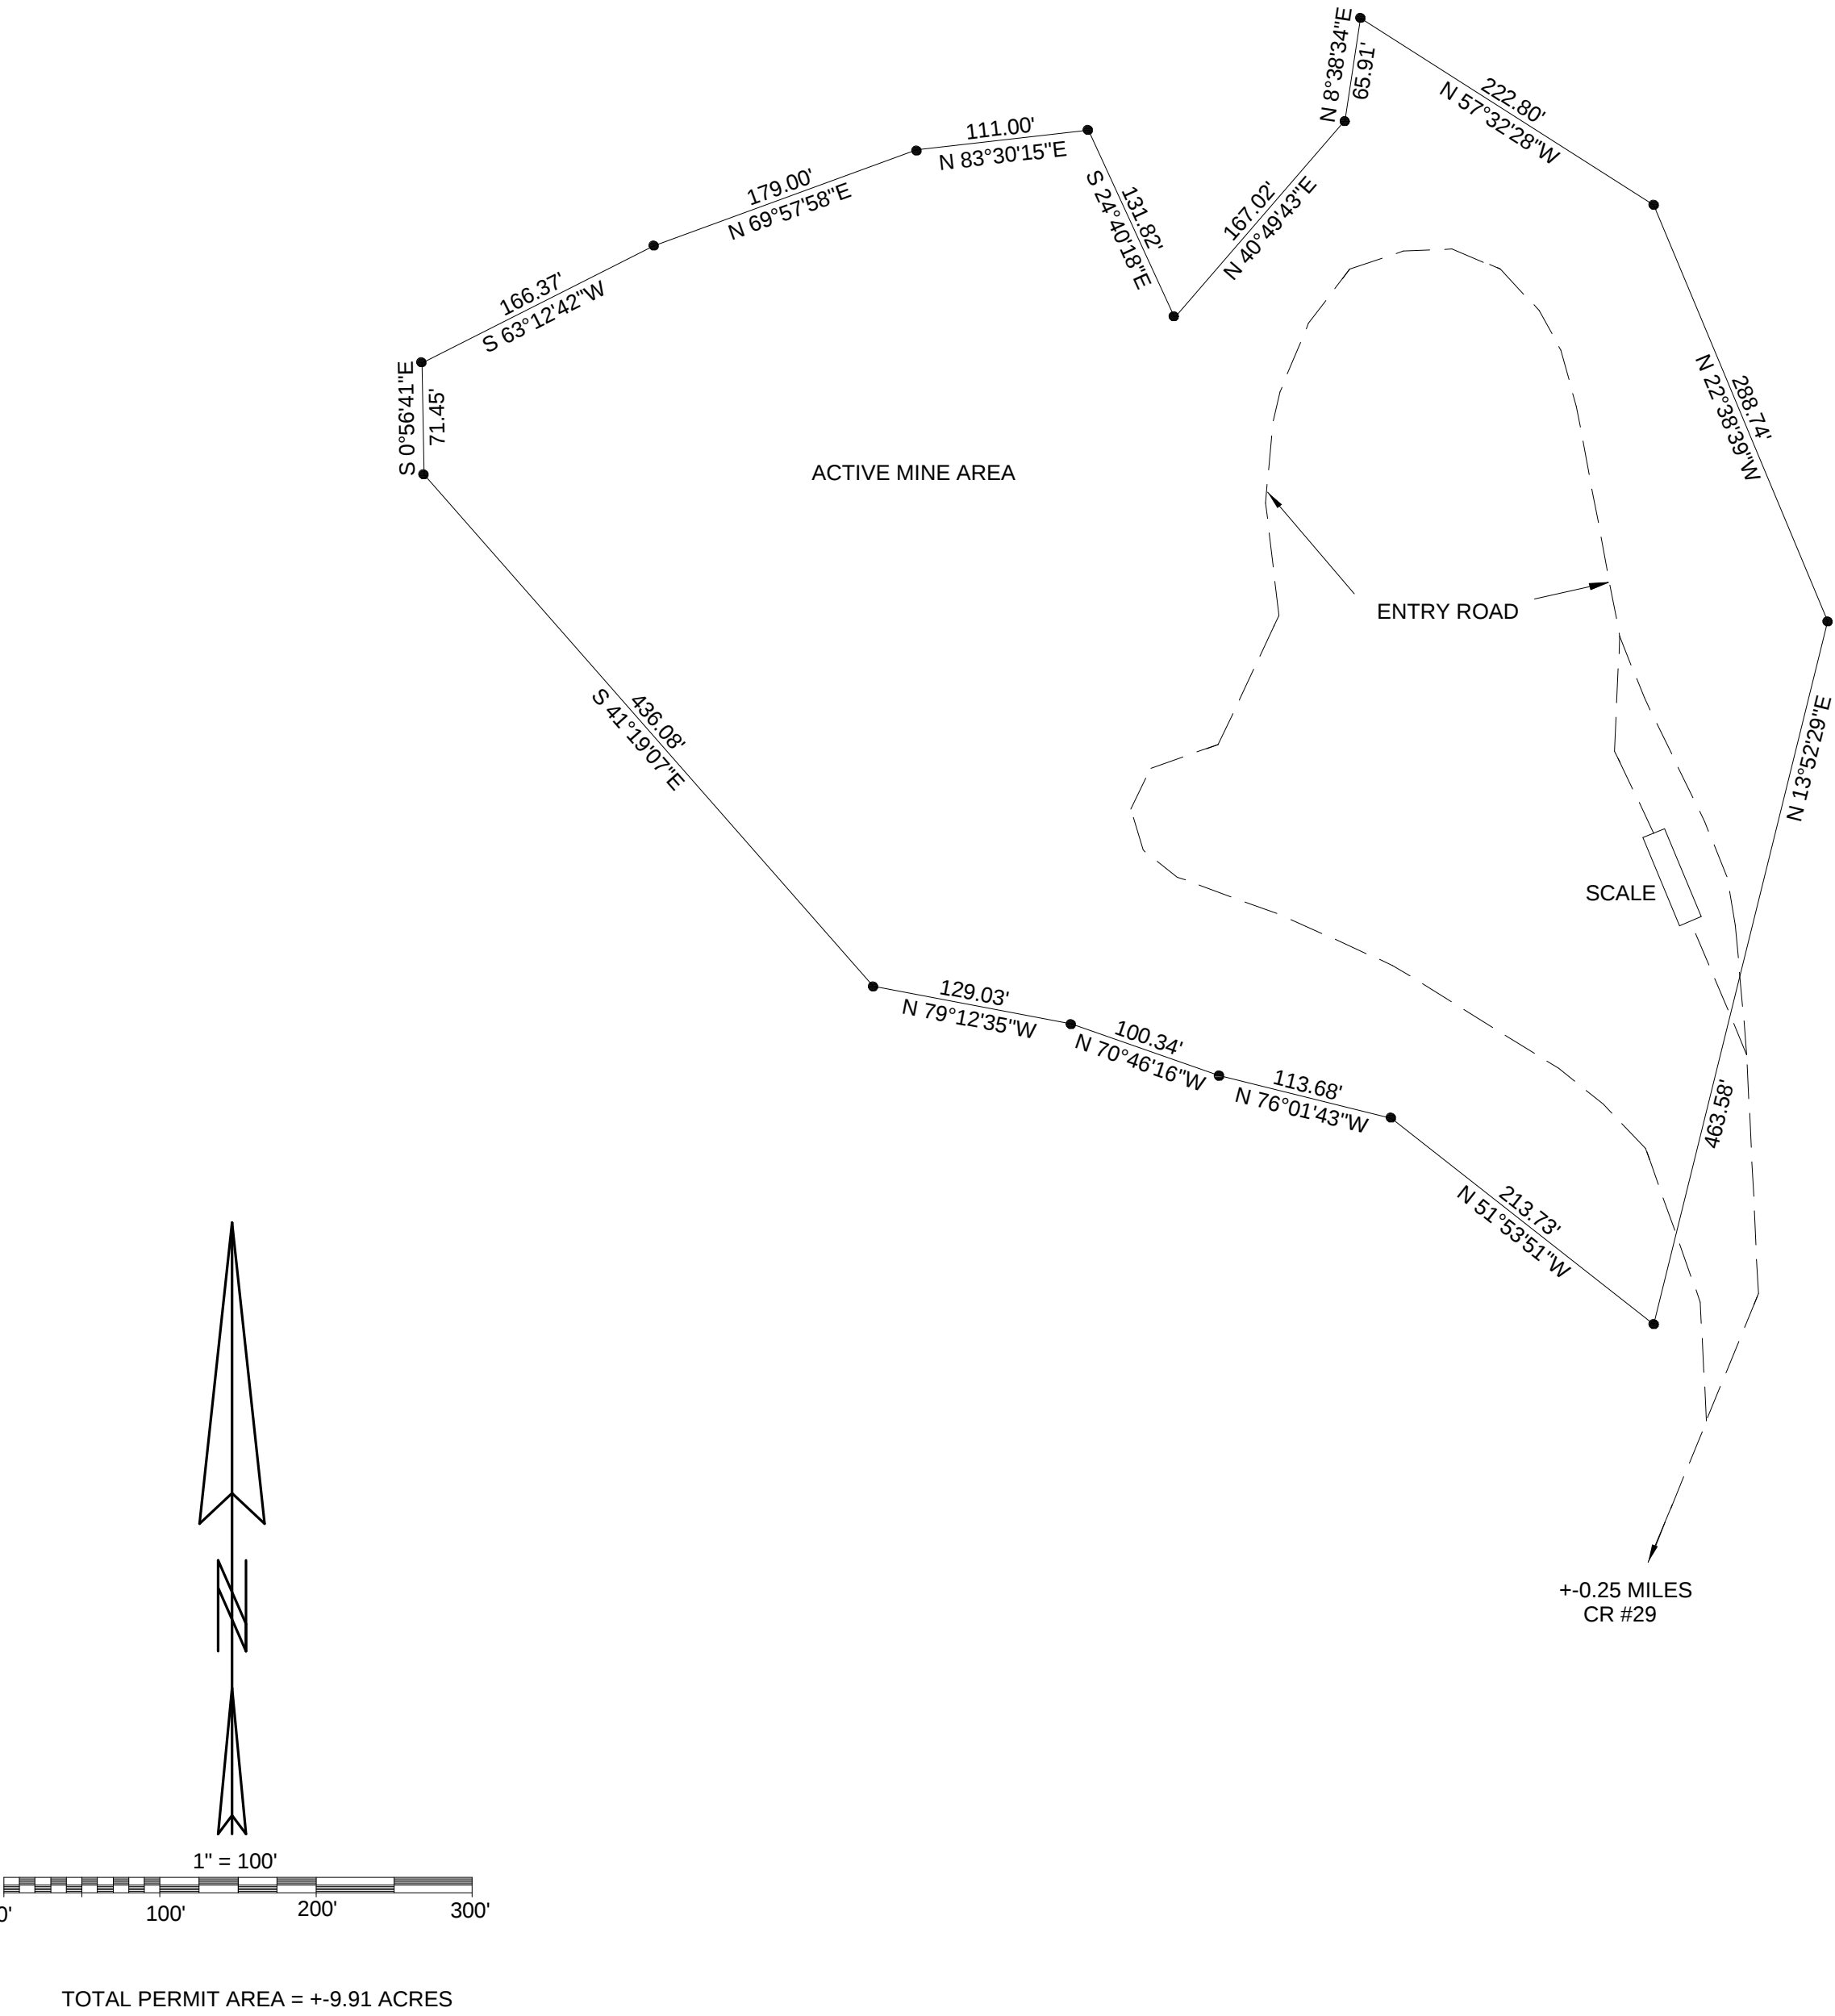

NOTICE: ACCORDING TO COLORADO LAW, YOU MUST COMMENCE ANY LEGAL ACTION BASED ON ANY DEFECT IN THIS SURVEY WITHIN THREE YEARS AFTER YOU FIRST DISCOVER SUCH DEFECT, IN NO EVENT MAY ANY ACTION BE COMMENCED MORE THEN TEN YEARS FROM THE DATE OF CERTIFICATION SHOWN HEREON.

CROSS MOUNTAIN RANCH					LOCATION MAP
KAGIE GRAVEL PTT PERMIT					
E1/2 SECTION 29, T4N R87W, 6th P.M. ROUTT COUNTY, COLORADO					DOWLING LAND SURVEYORS P.O. BOX 954 HAYDEN, CO. 81639 (970) 276-3613 FAX 276-4595
SCALE	DWG	DATE	REV	FILE	
1" = 100'	GRD	6/9/17		2MTNKG1	